


STATE	PROJECT NO.	YEAR	SHEET NO.	TOTAL SHEETS
KANSAS	468-84636	2011	61	63

120 130 140 150

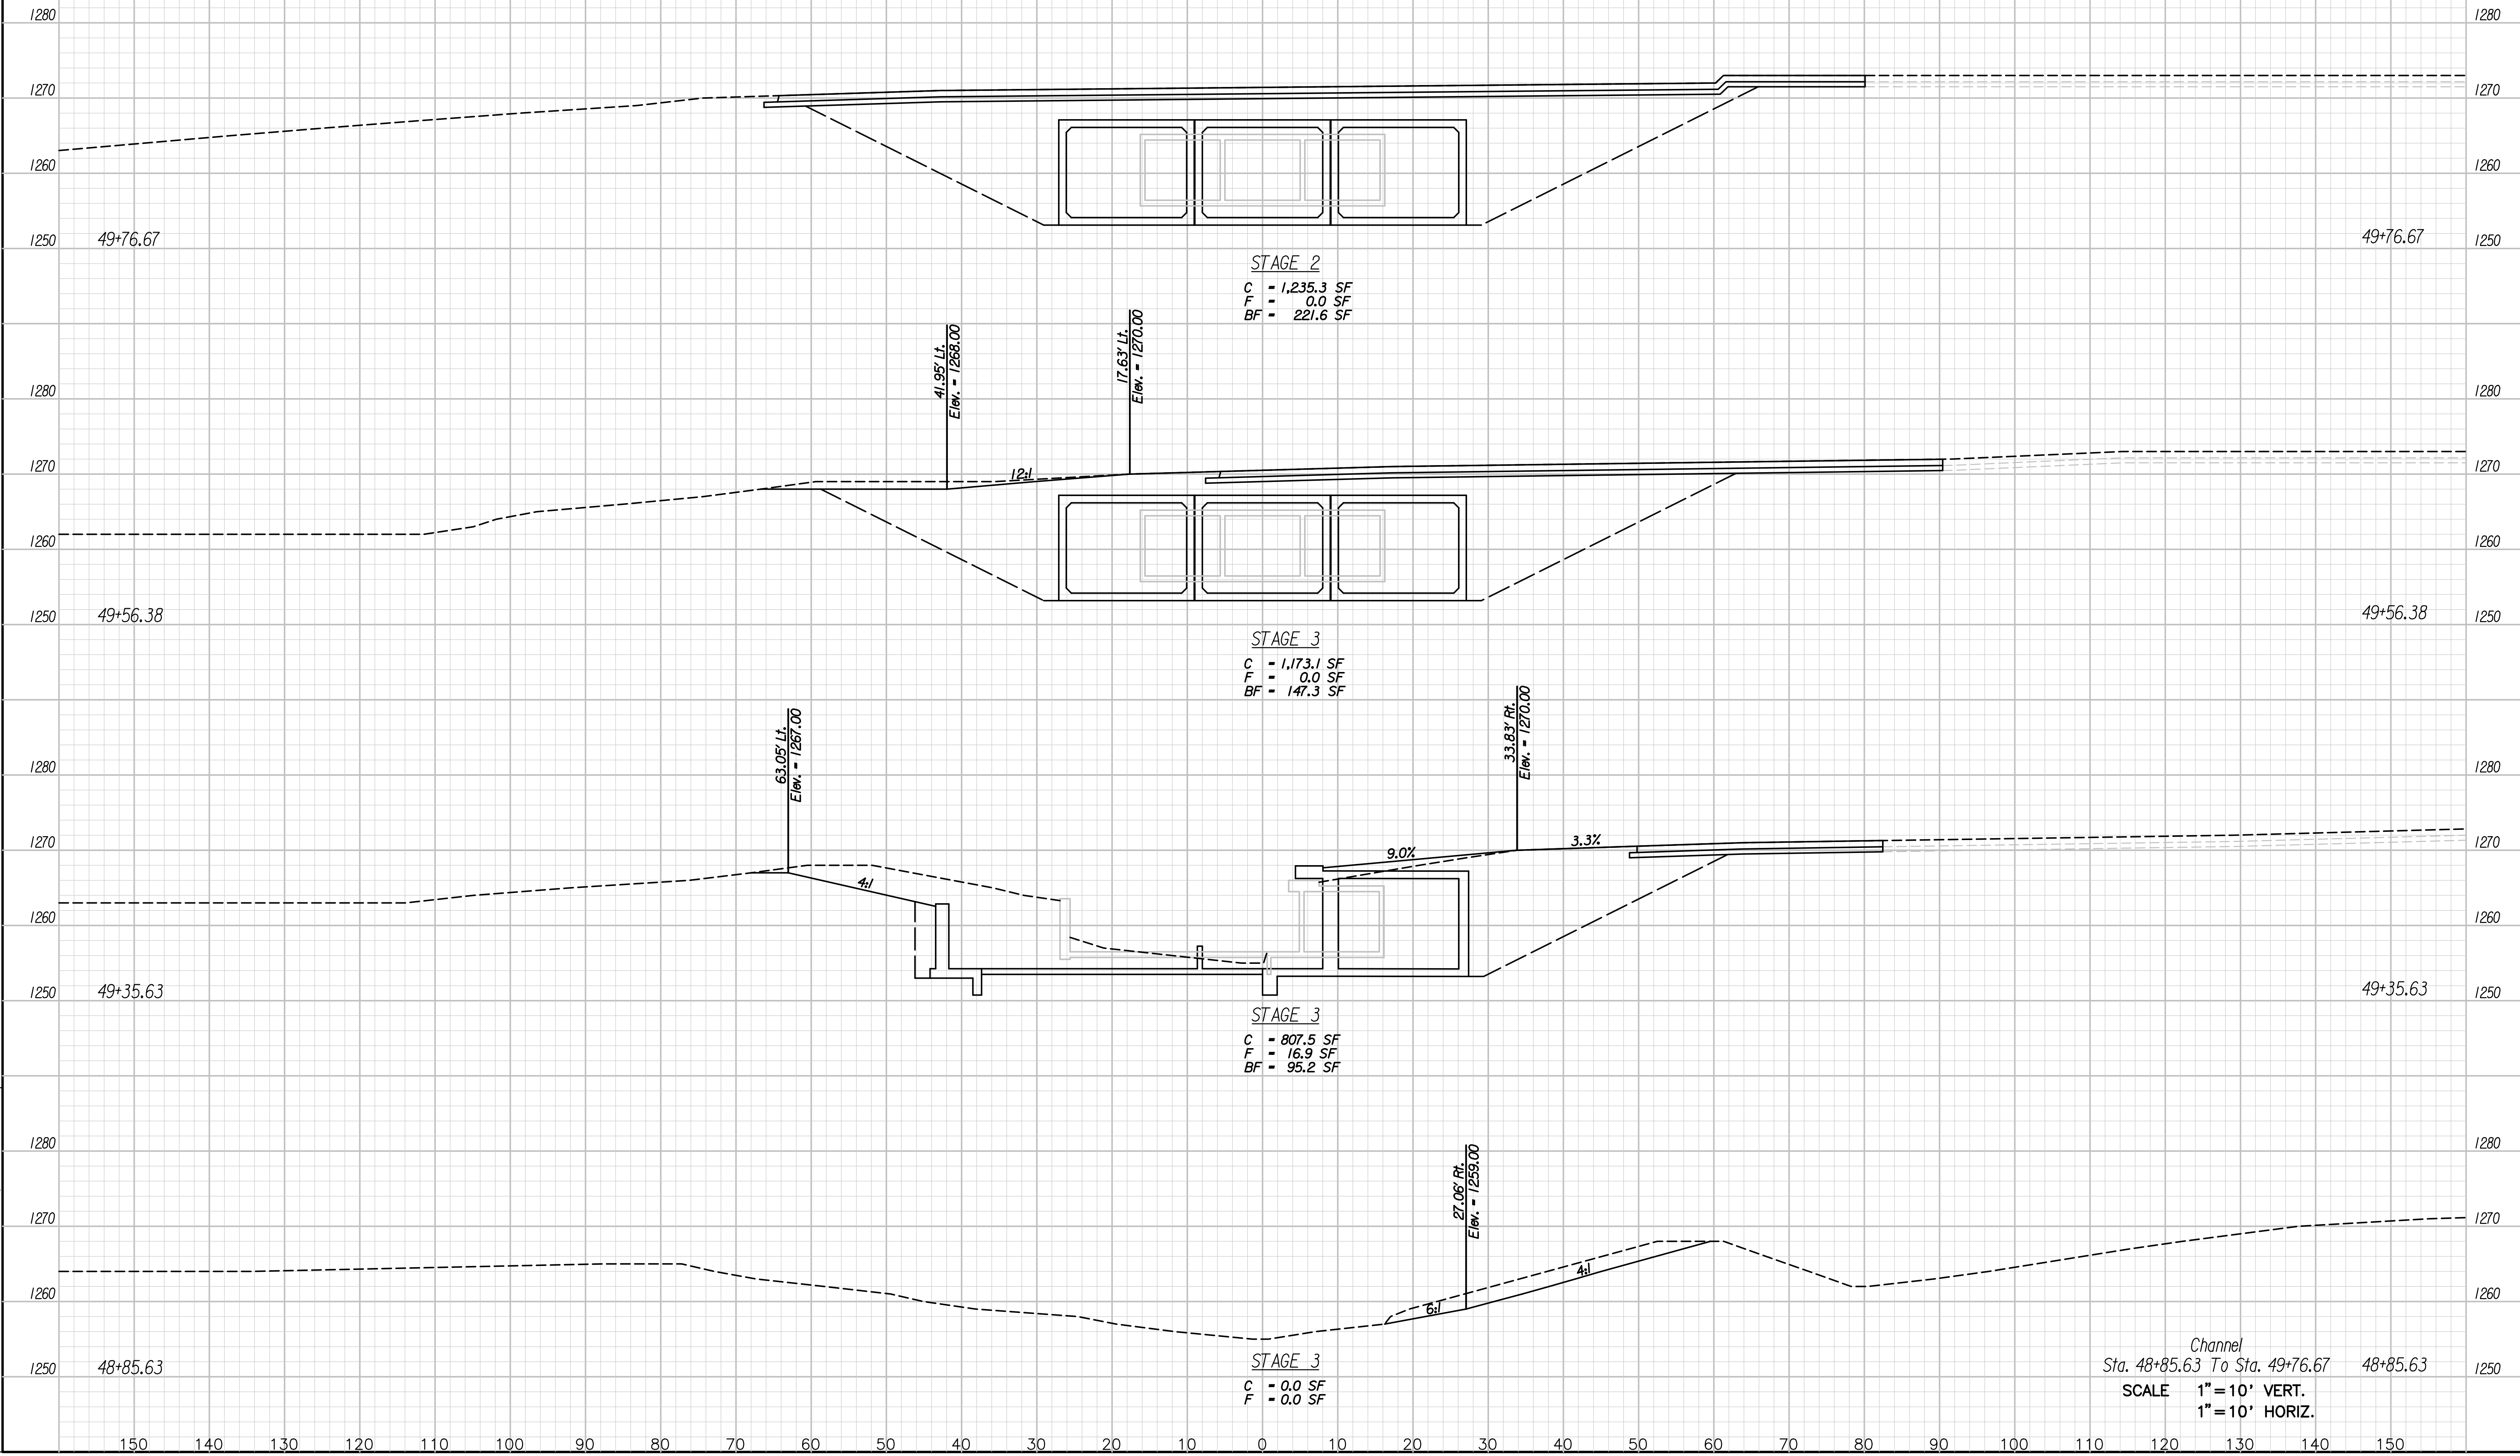

STAGE 2
 C = 1,235.3 SF
 F = 0.0 SF
 BF = 221.6 SF

STAGE 3
 C = 1,173.1 SF
 F = 0.0 SF
 BF = 147.3 SF

STAGE 3
 C = 807.5 SF
 F = 16.9 SF
 BF = 95.2 SF

STAGE 3
 C = 0.0 SF
 F = 0.0 SF

Channel
 Sta. 48+85.63 To Sta. 49+76.67
 48+85.63
 SCALE 1" = 10' VERT.
 1" = 10' HORIZ.

Drawn By: sp
 Plotted: 7/26/2011
 File: I:\2010\1029\10291-Xseed_Channel.dgn