


NOTE:
TC = $\ell - 0.05'$

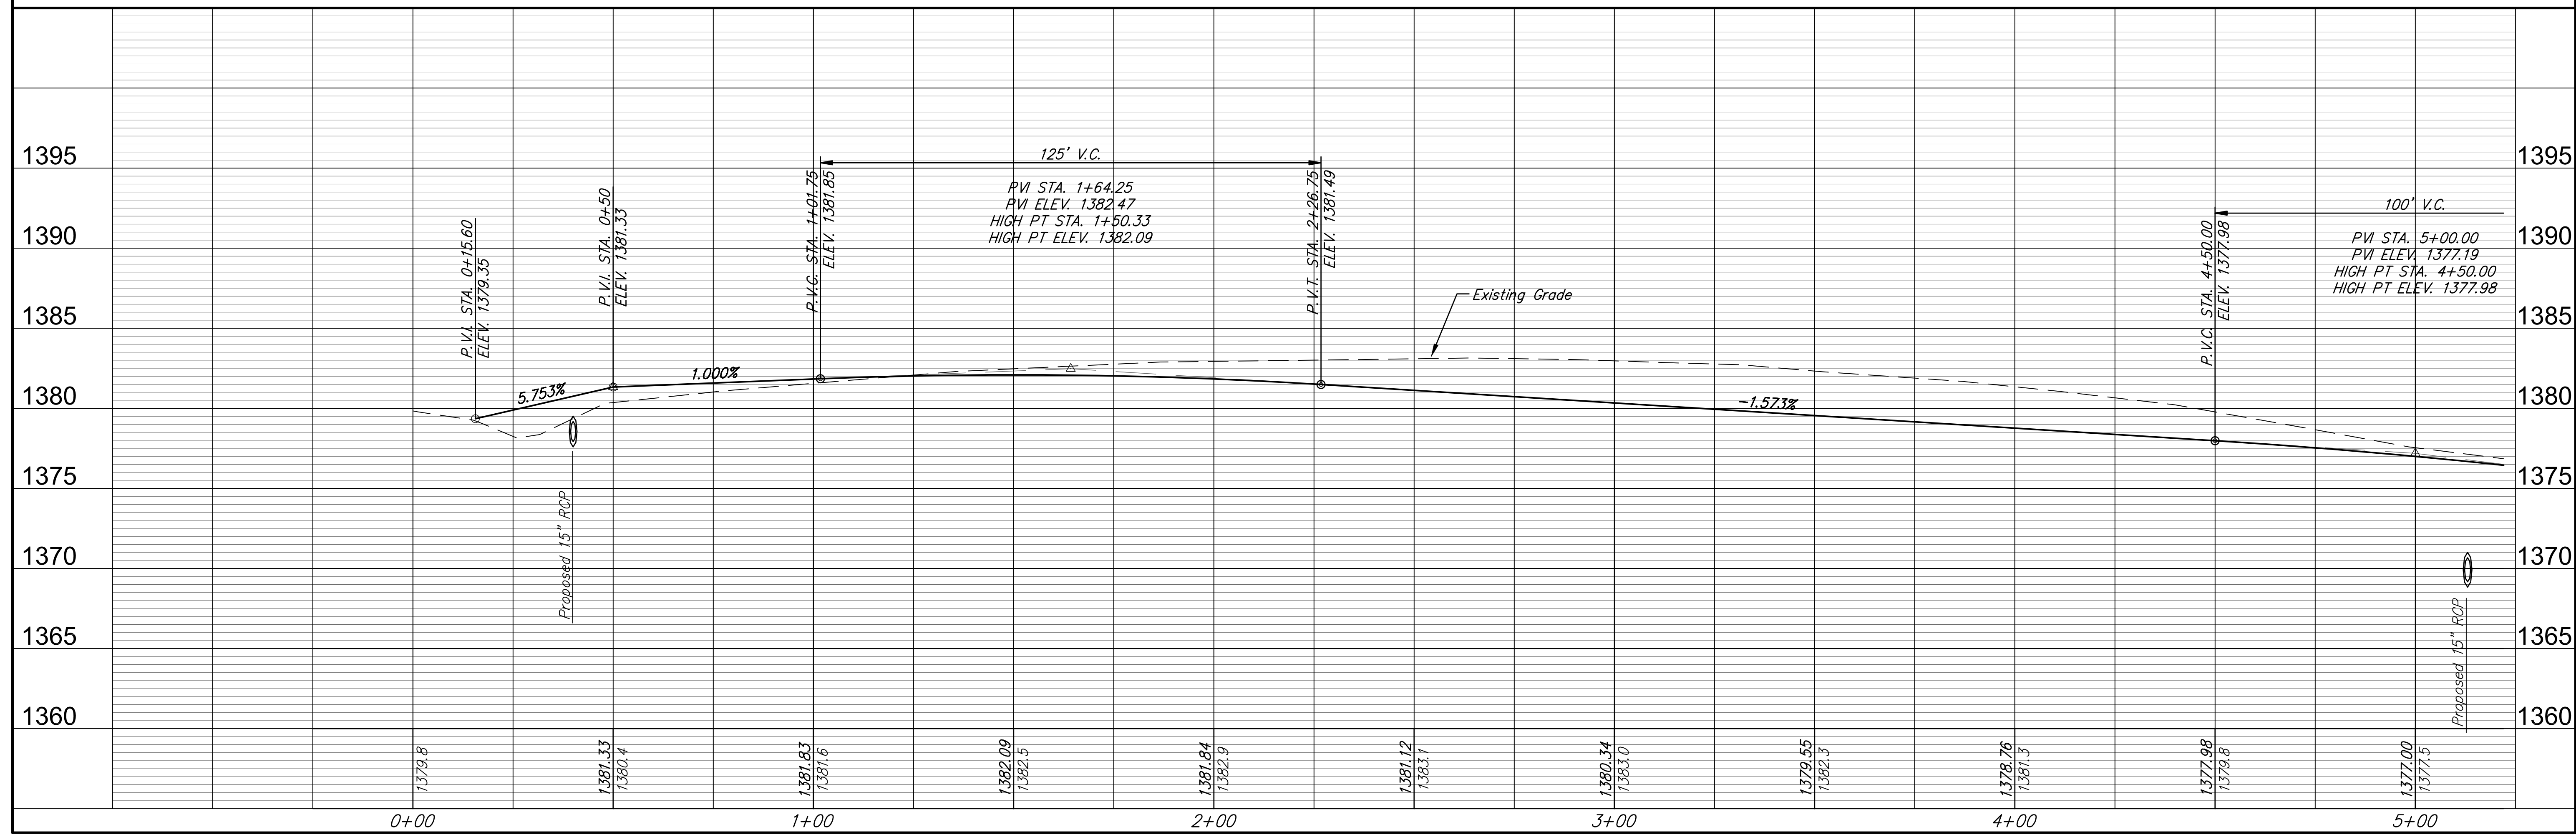

Ruggles & Bohm, P.A.
Engineering, Surveying, Land Planning
1018 South West Blvd.
Wichita, Kansas 67202
www.rugglesandbohm.com
Phone: 316.261.1000
Fax: 316.261.1001
Email: info@rugglesandbohm.com



REVISION	REVIEW
DATE	DATE
DESIGN	UTILITY
PROJECT NUMBER	DRAWING FILE
PAVING IMPROVEMENTS 127th Court East WICHITA, KANSAS	
RB JOB	XX
SHEET	3
OF	16