


Ruggles & Bohm, P.A.
 Engineering, Surveying, Land Planning
 1018 South West
 Wichita, Kansas 67202
 www.rugglesandbohm.com
 E-mail: info@rugglesandbohm.com

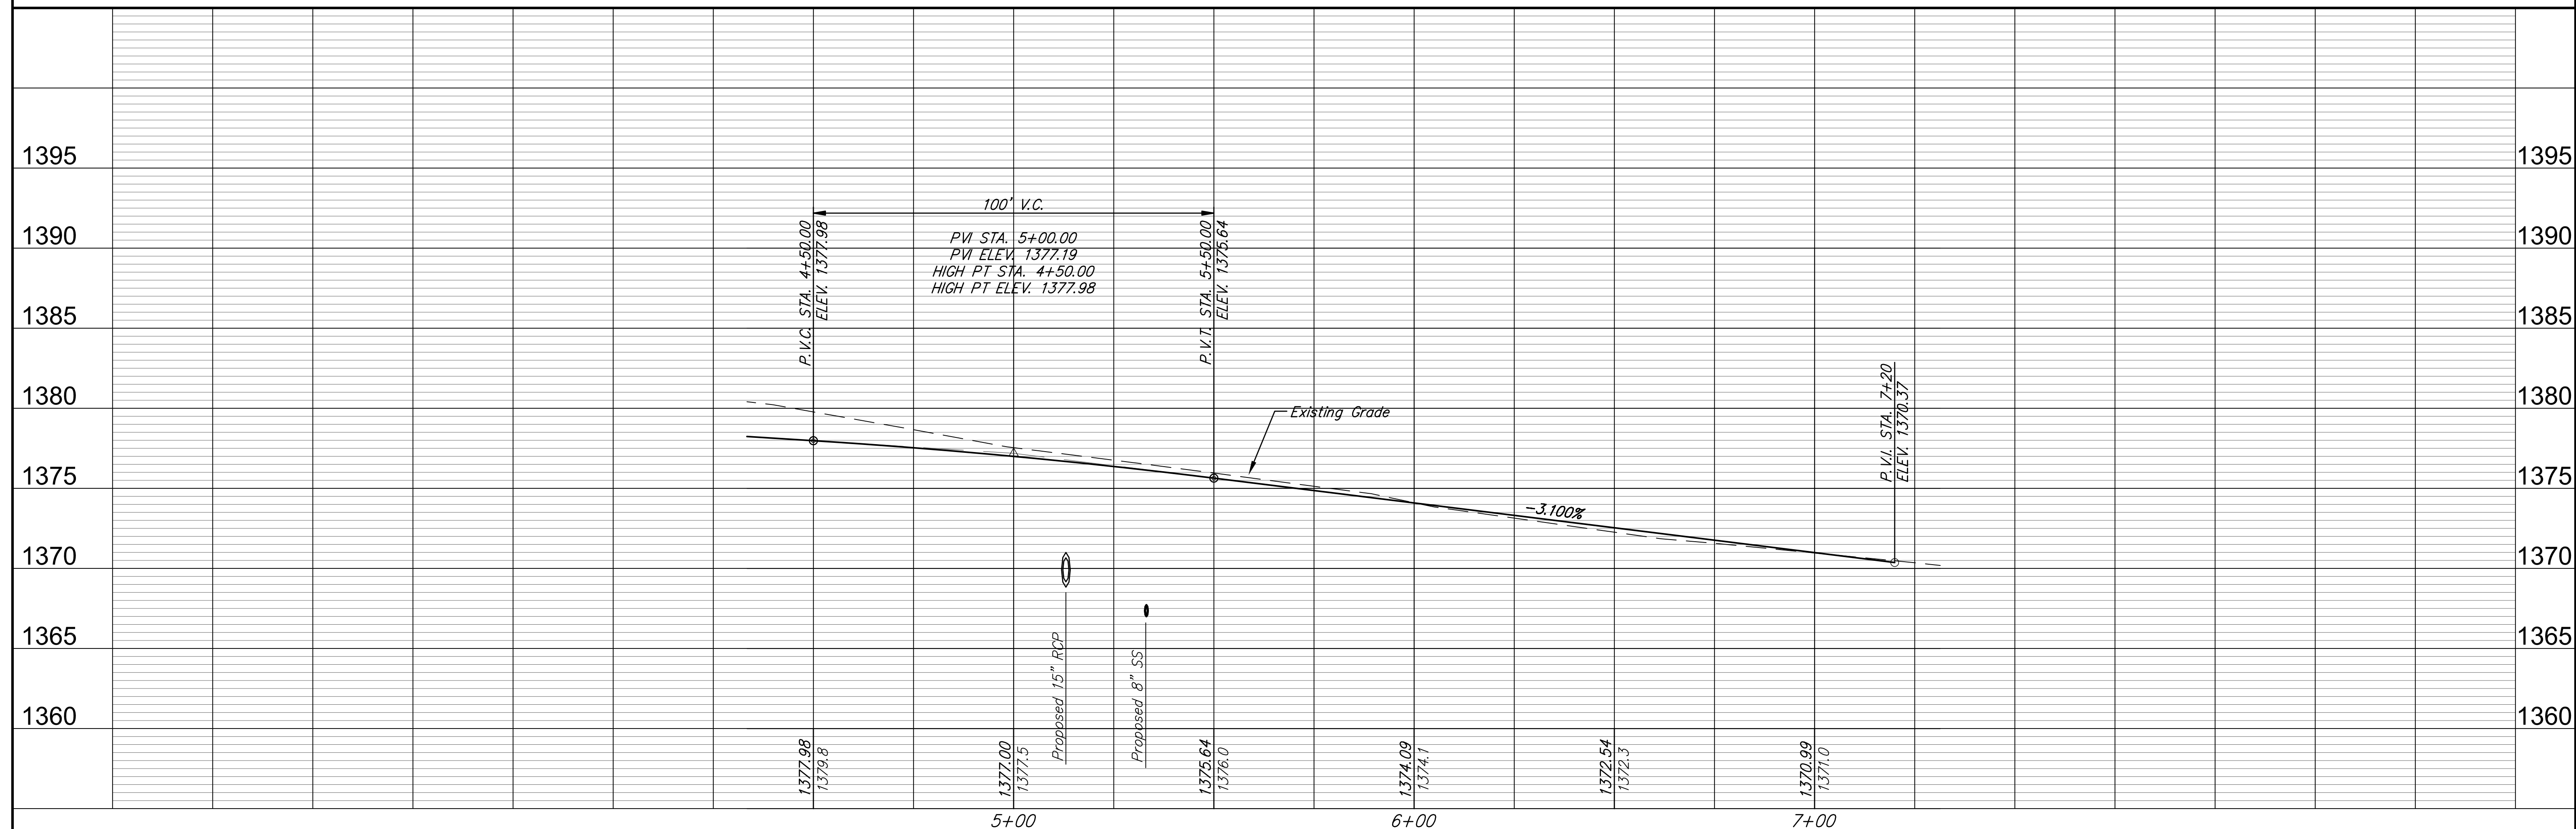

REVISION	REVIEW
DRAWN	DATE
DESIGN	UTILITY
PROJECT NUMBER	DRAWING FILE
PAVING IMPROVEMENTS 127th Court East WICHITA, KANSAS	
RB JOB	SHEET
	4
	OF
	16