


STATE	PROJECT NO.	YEAR	SHEET NO.	TOTAL SHEETS
KANSAS	448-90510	2011	9	9

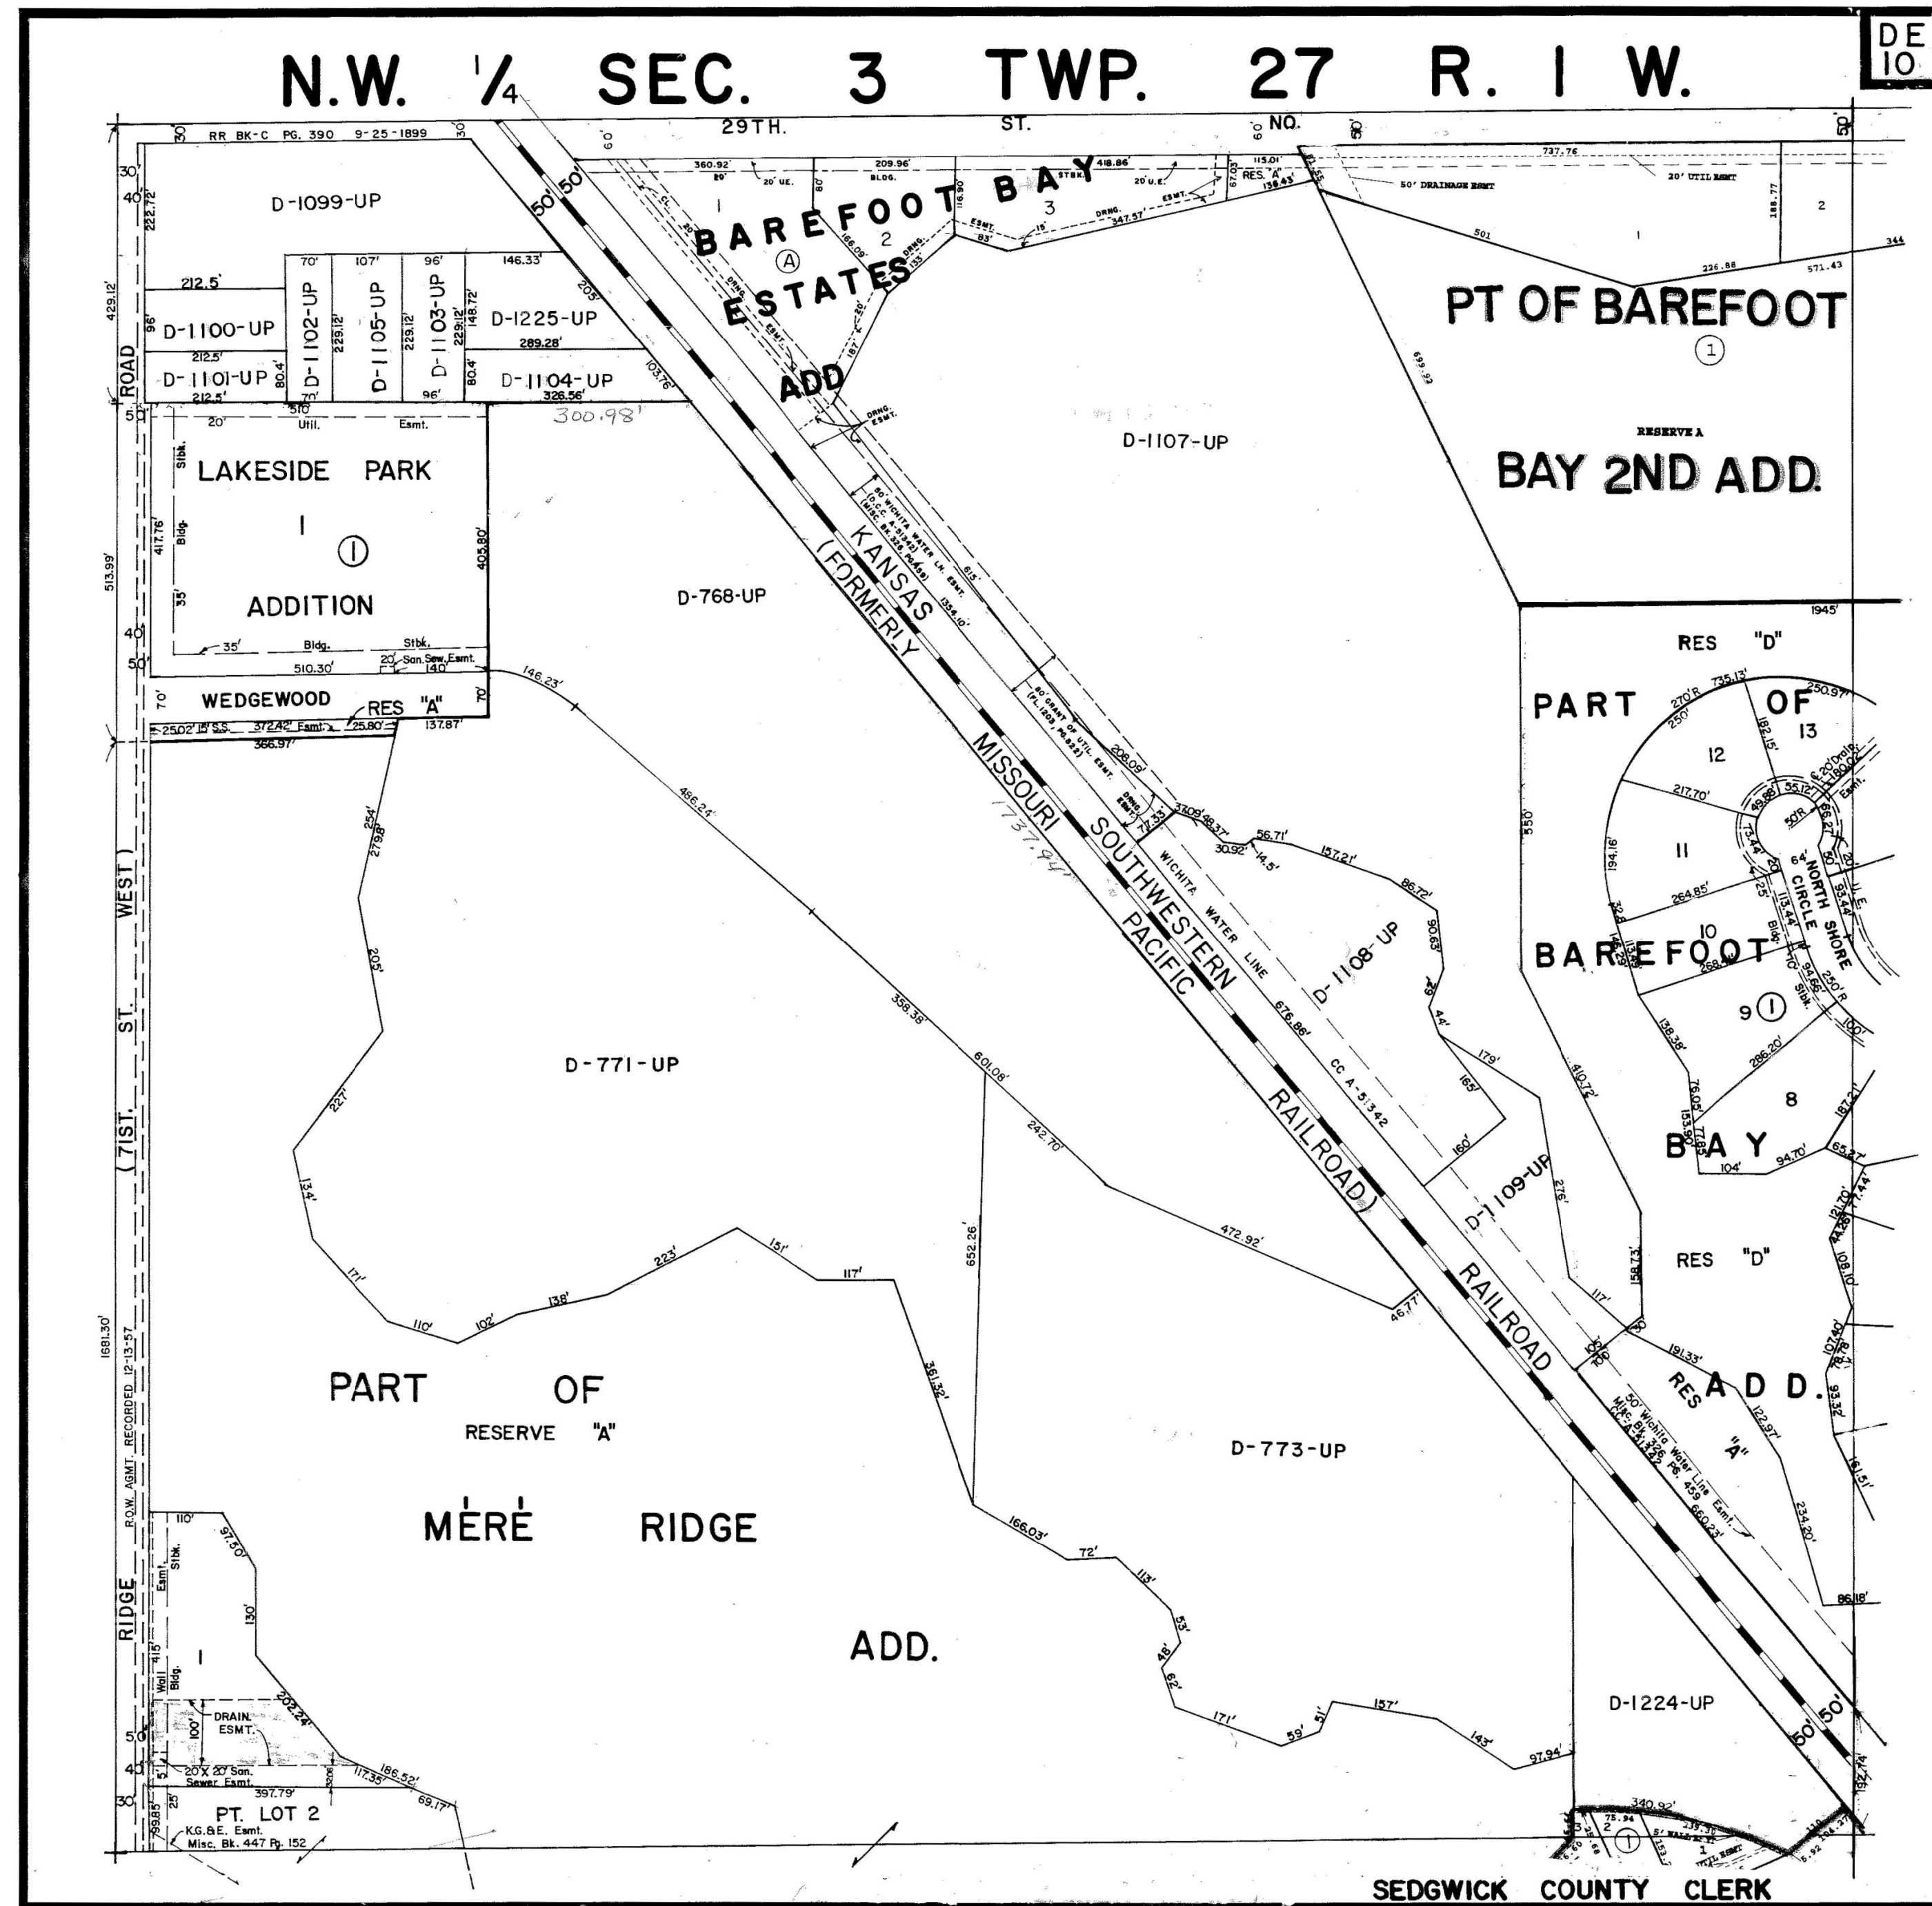

PLAN  
Showing 50' Waterline Easement  
Scale: 1"=200'

T:\35778A\CADD\SHEETS\GENERAL\66WL\_PLAT.dgn  
SURV. - PLOT CADD DES. - TR. - CKD. - APP.

CITY OF WICHITA JAMES ARMOUR, P.E., CITY ENGINEER		
66" WATERLINE PROTECTION		
PLAT		
SCALE	DATE 7/18/2011	DWG. NO. 35778A