


= TREE REMOVAL

**NOTE**  
ALL RIP RAP SHALL BE INSTALLED ACCORDING TO STANDARD SPECIFICATIONS WITH TOE WALLS ON ALL UNPROTECTED EDGES. THE TOE WALL SHOWN ON THE PLANS SHALL BE IN ADDITION TO THE STANDARD SPECIFICATIONS.

**PLAN LINE 1**

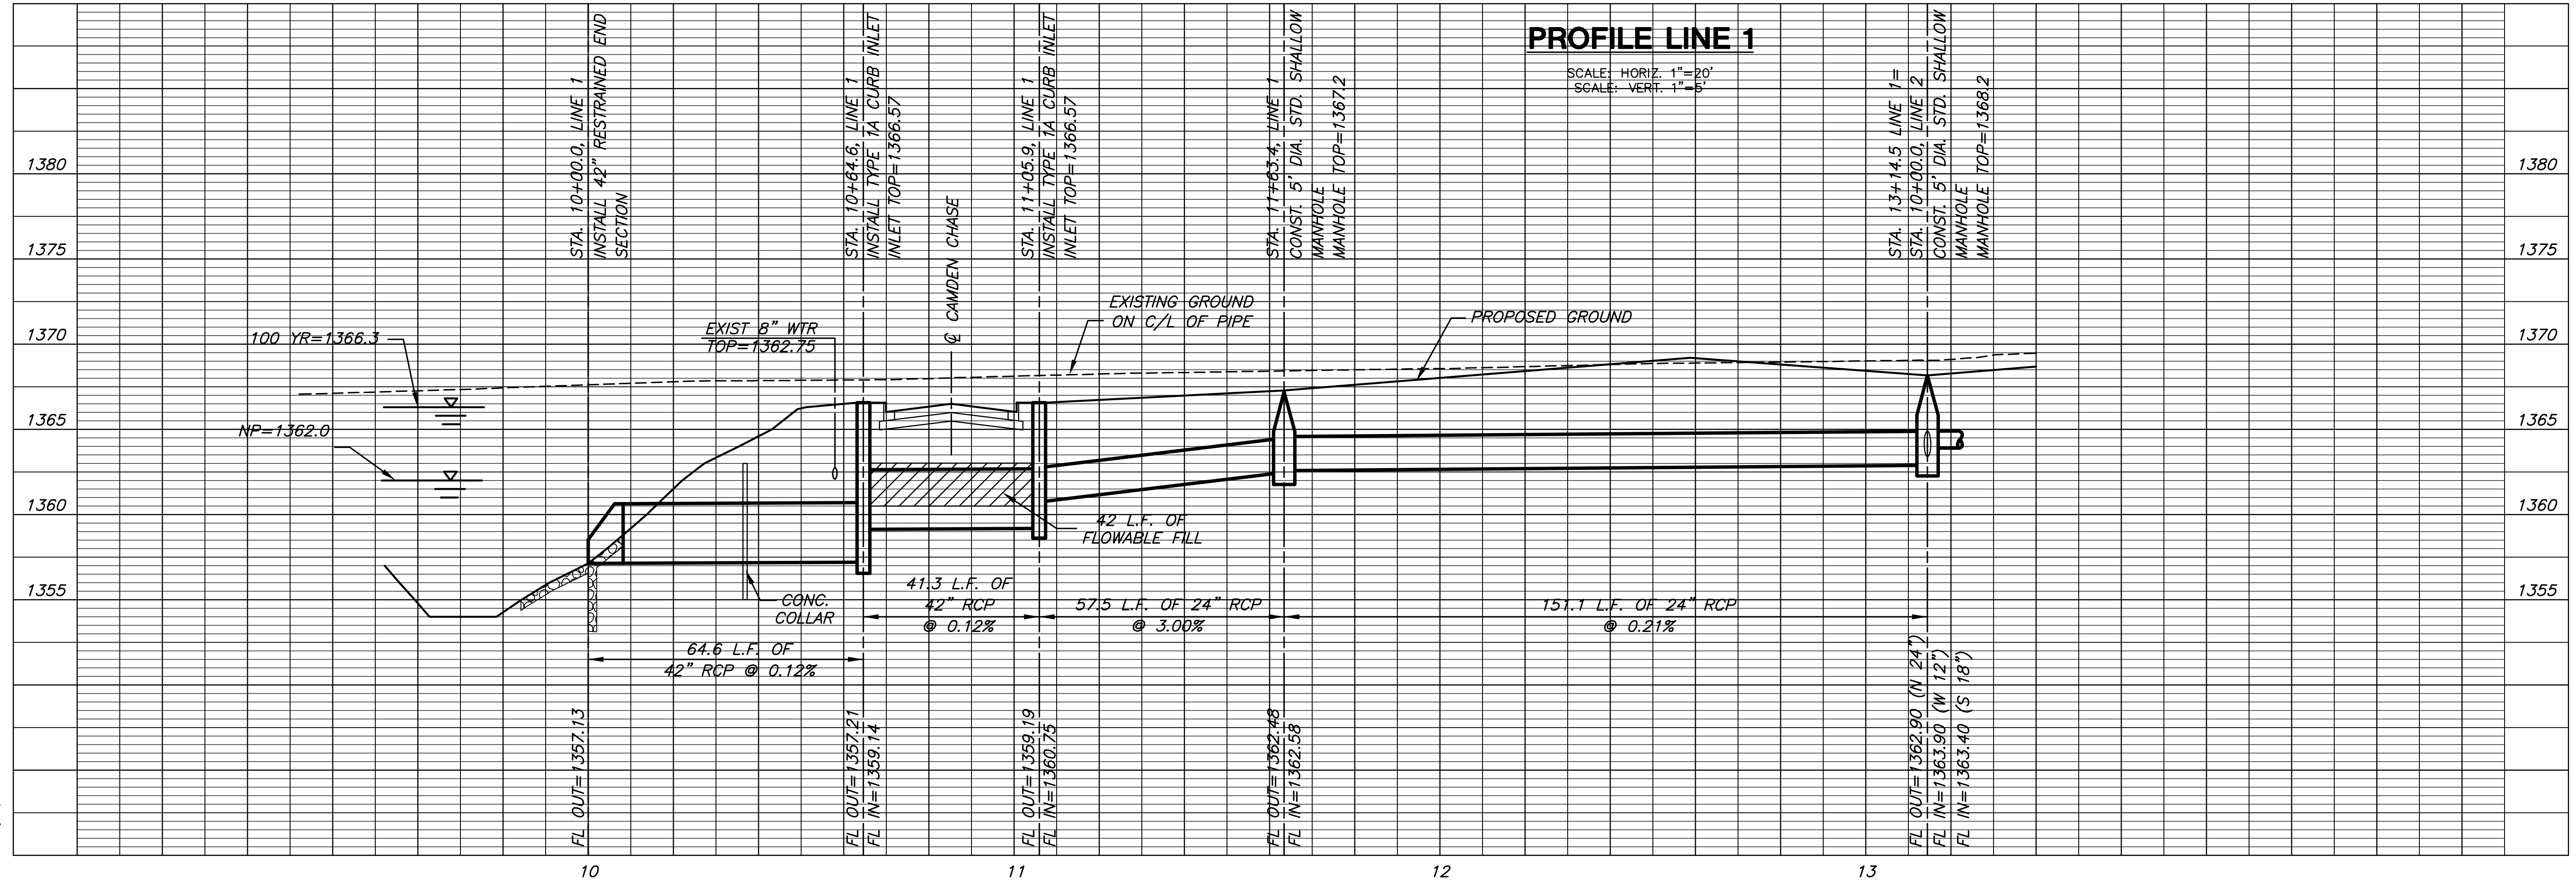

STORM WATER SEWER PLANS  
**MONARCH LANDING**  
THIRD ADDITION

**LINE 1**  
SHEET TITLE  
468-84771  
PROJECT NUMBER

DFL / DM / GJA  
DESIGNED / DRAWN / CHECKED

ISSUED  
August 2011  
REVISED

SHEET NO.  
7 of 25

PLOTTED: Tuesday, September 06, 2011 @ 04:18PM

J:\CIVIL\06201\SWMS\THIRD\_ADD\06201\_01.DWG