



**PLAN LINE 2**

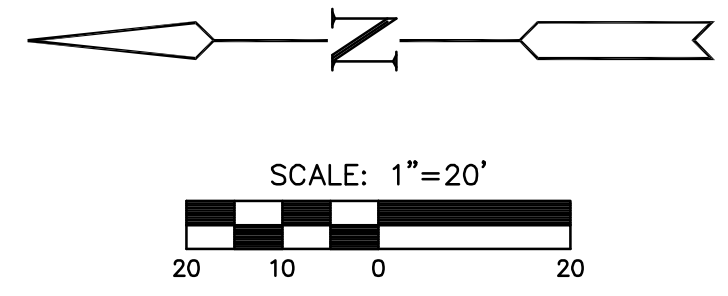

= TREE REMOVAL

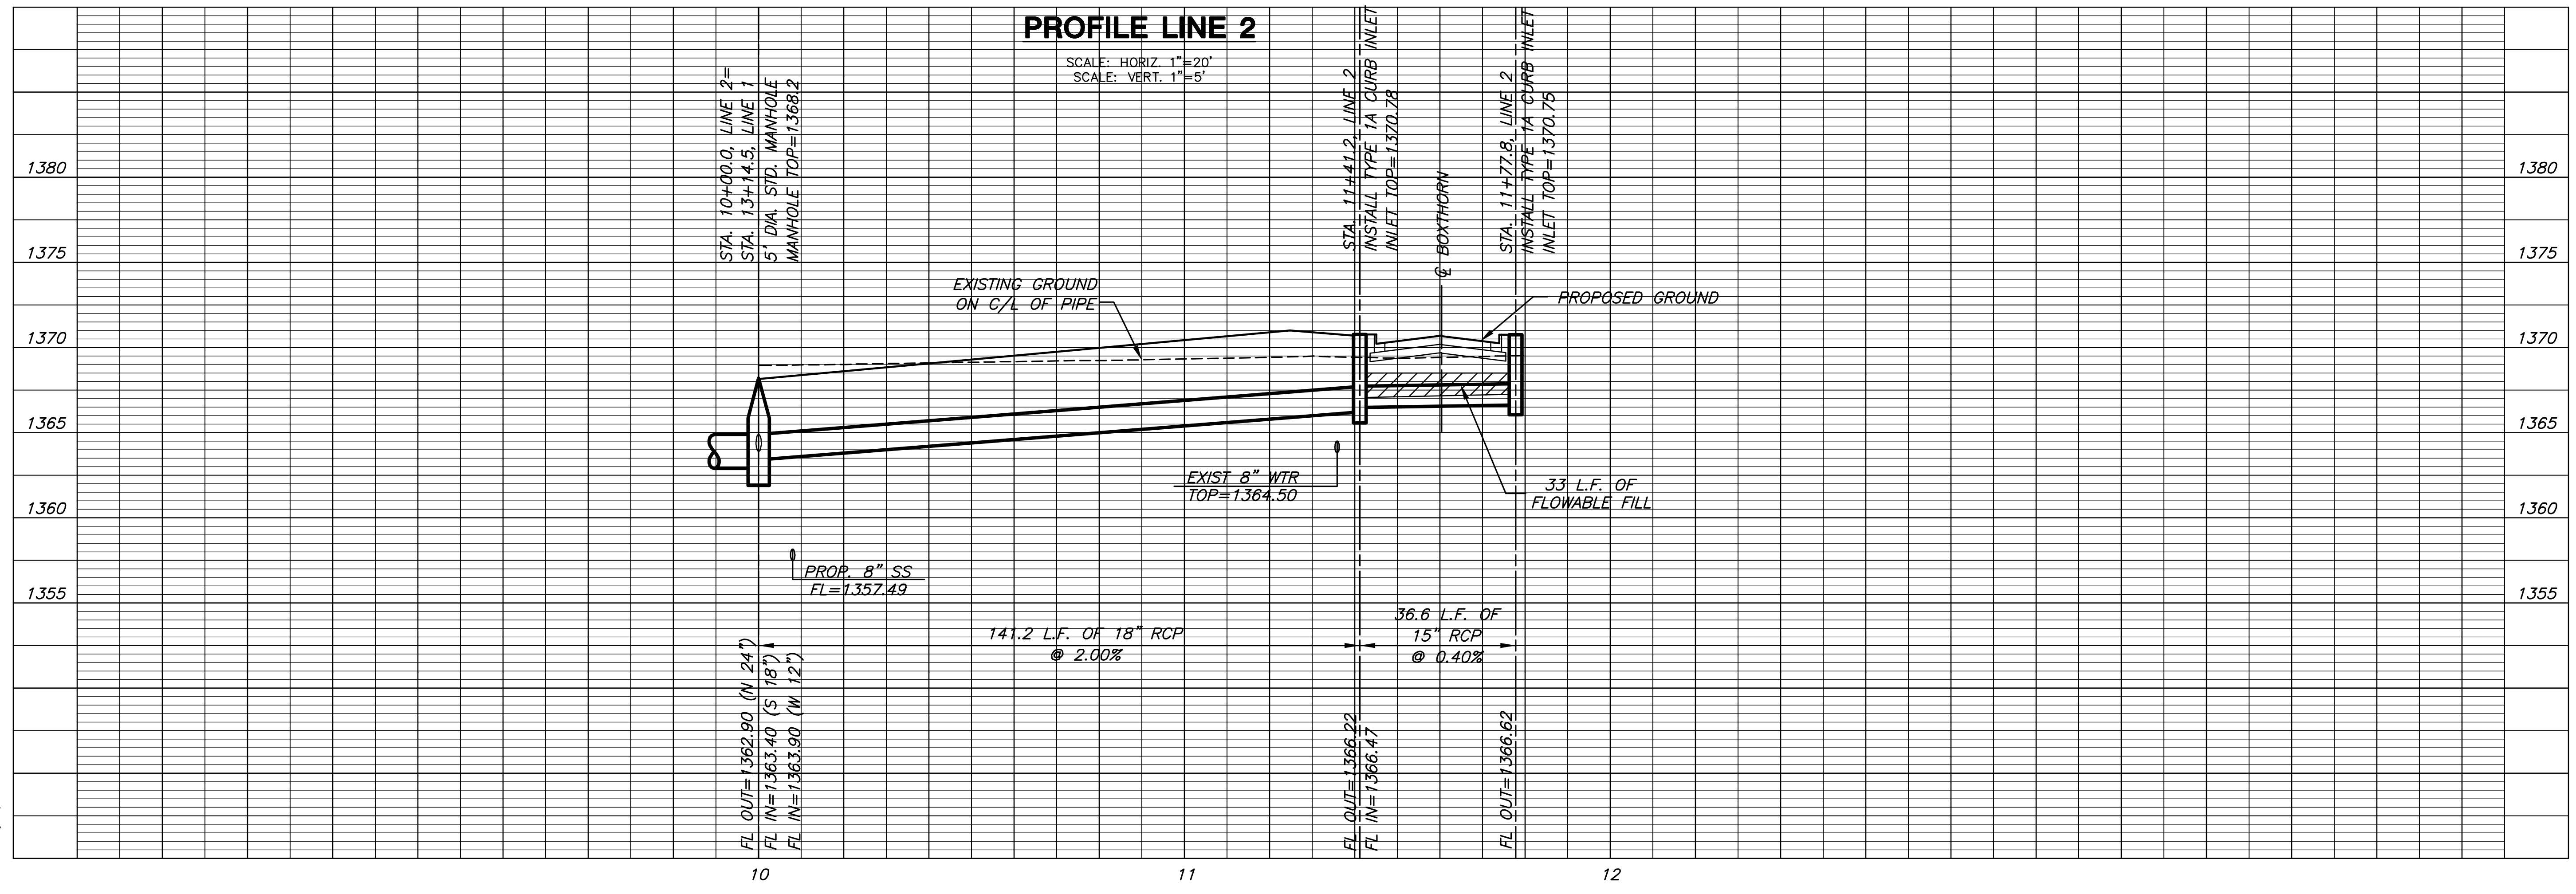

**PROFILE LINE 2**

**STORM WATER SEWER PLANS**  
**MONARCH LANDING**  
**THIRD ADDITION**

**LINE 2**  
SHEET TITLE  
468-84771  
PROJECT NUMBER

DFL / DM / GJA  
DESIGNED / DRAWN / CHECKED

ISSUED  
August 2011  
REVISED

SHEET NO.  
9 of 25