

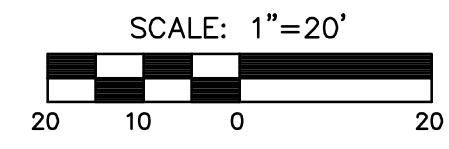


STORM WATER SEWER PLANS
MONARCH LANDING
THIRD ADDITION

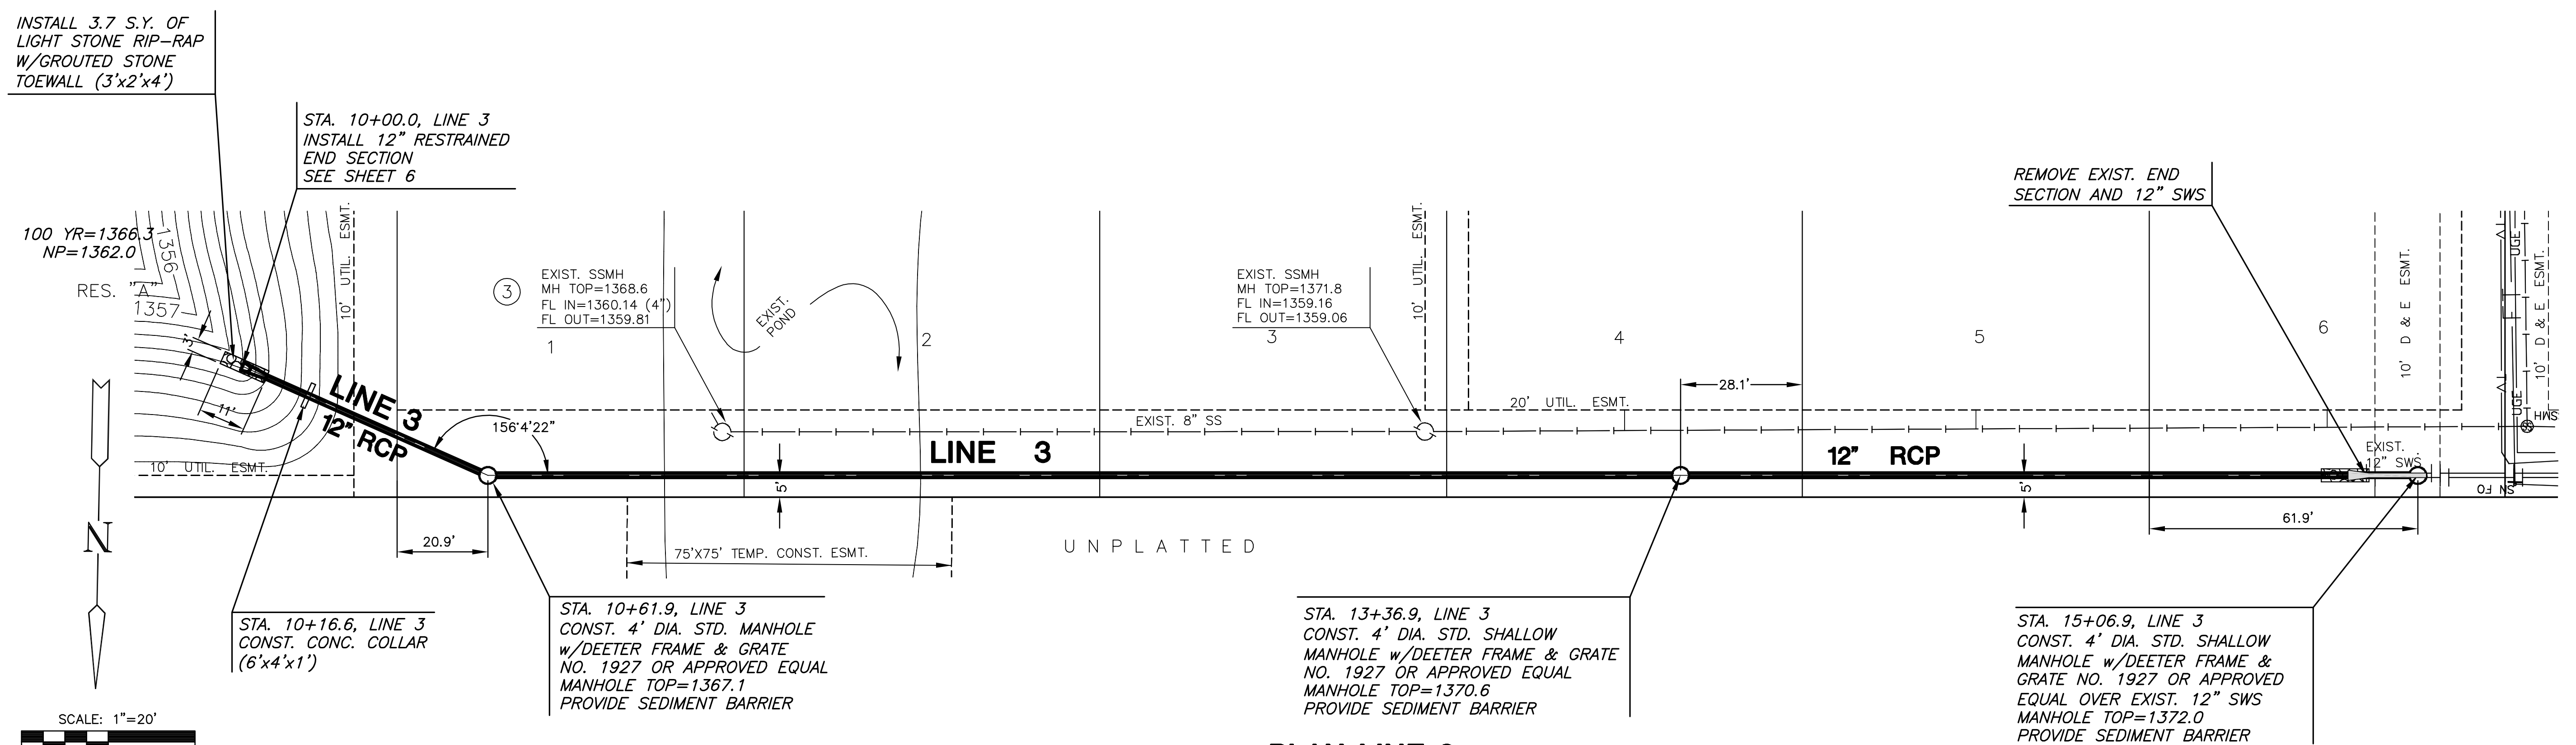

PLAN LINE 3

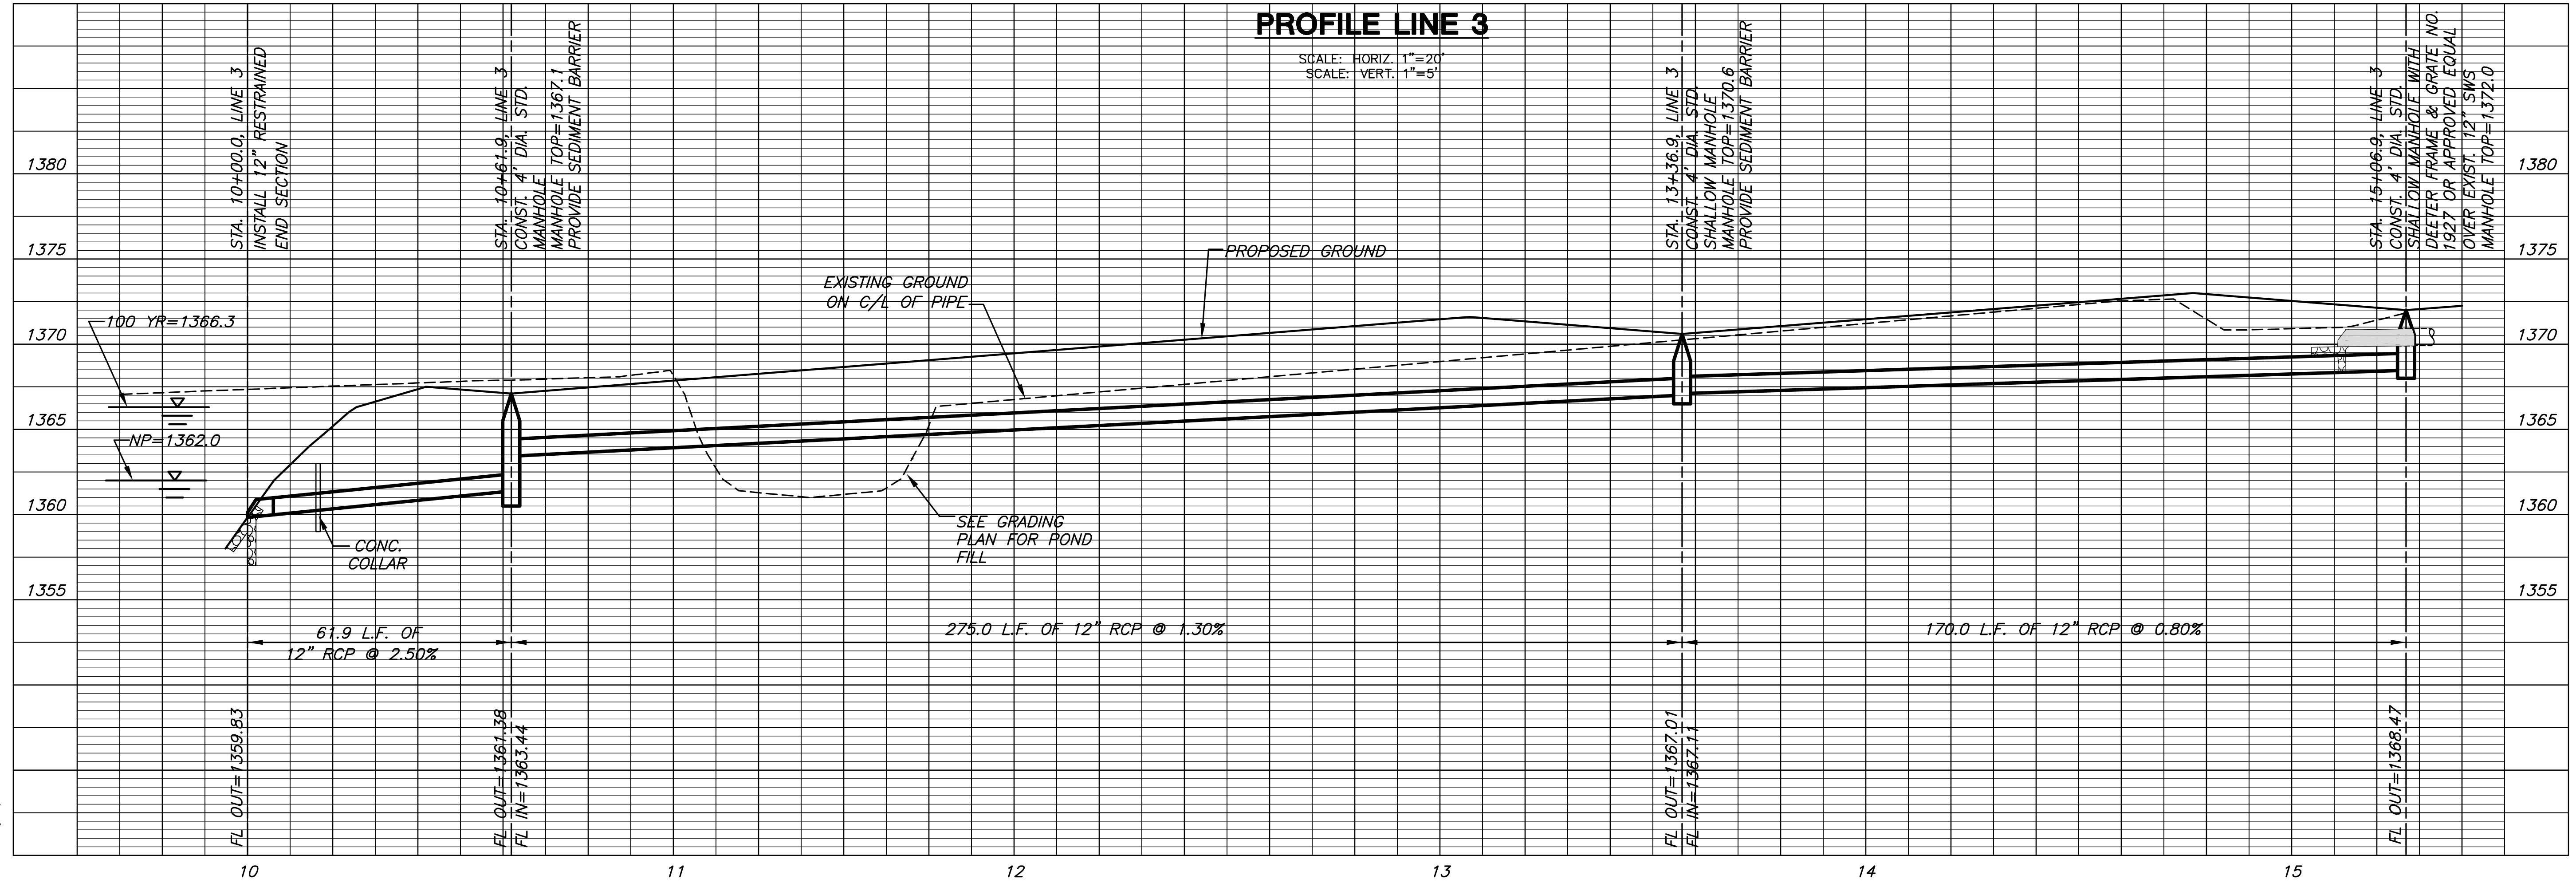

PROFILE LINE 3

SCALE: HORIZ. 1"=20'
SCALE: VERT. 1"=5'

PLOTTED: Tuesday, September 06, 2011 @ 04:18PM

J:\CIVIL\06201\SWWS\THIRD_ADD\06201_04.DWG

LINE 3
SHEET TITLE
468-84771
PROJECT NUMBER

DFL / DM / GJA
DESIGNED / DRAWN / CHECKED

ISSUED
August 2011
REVISED

SHEET NO.
10 of 25