

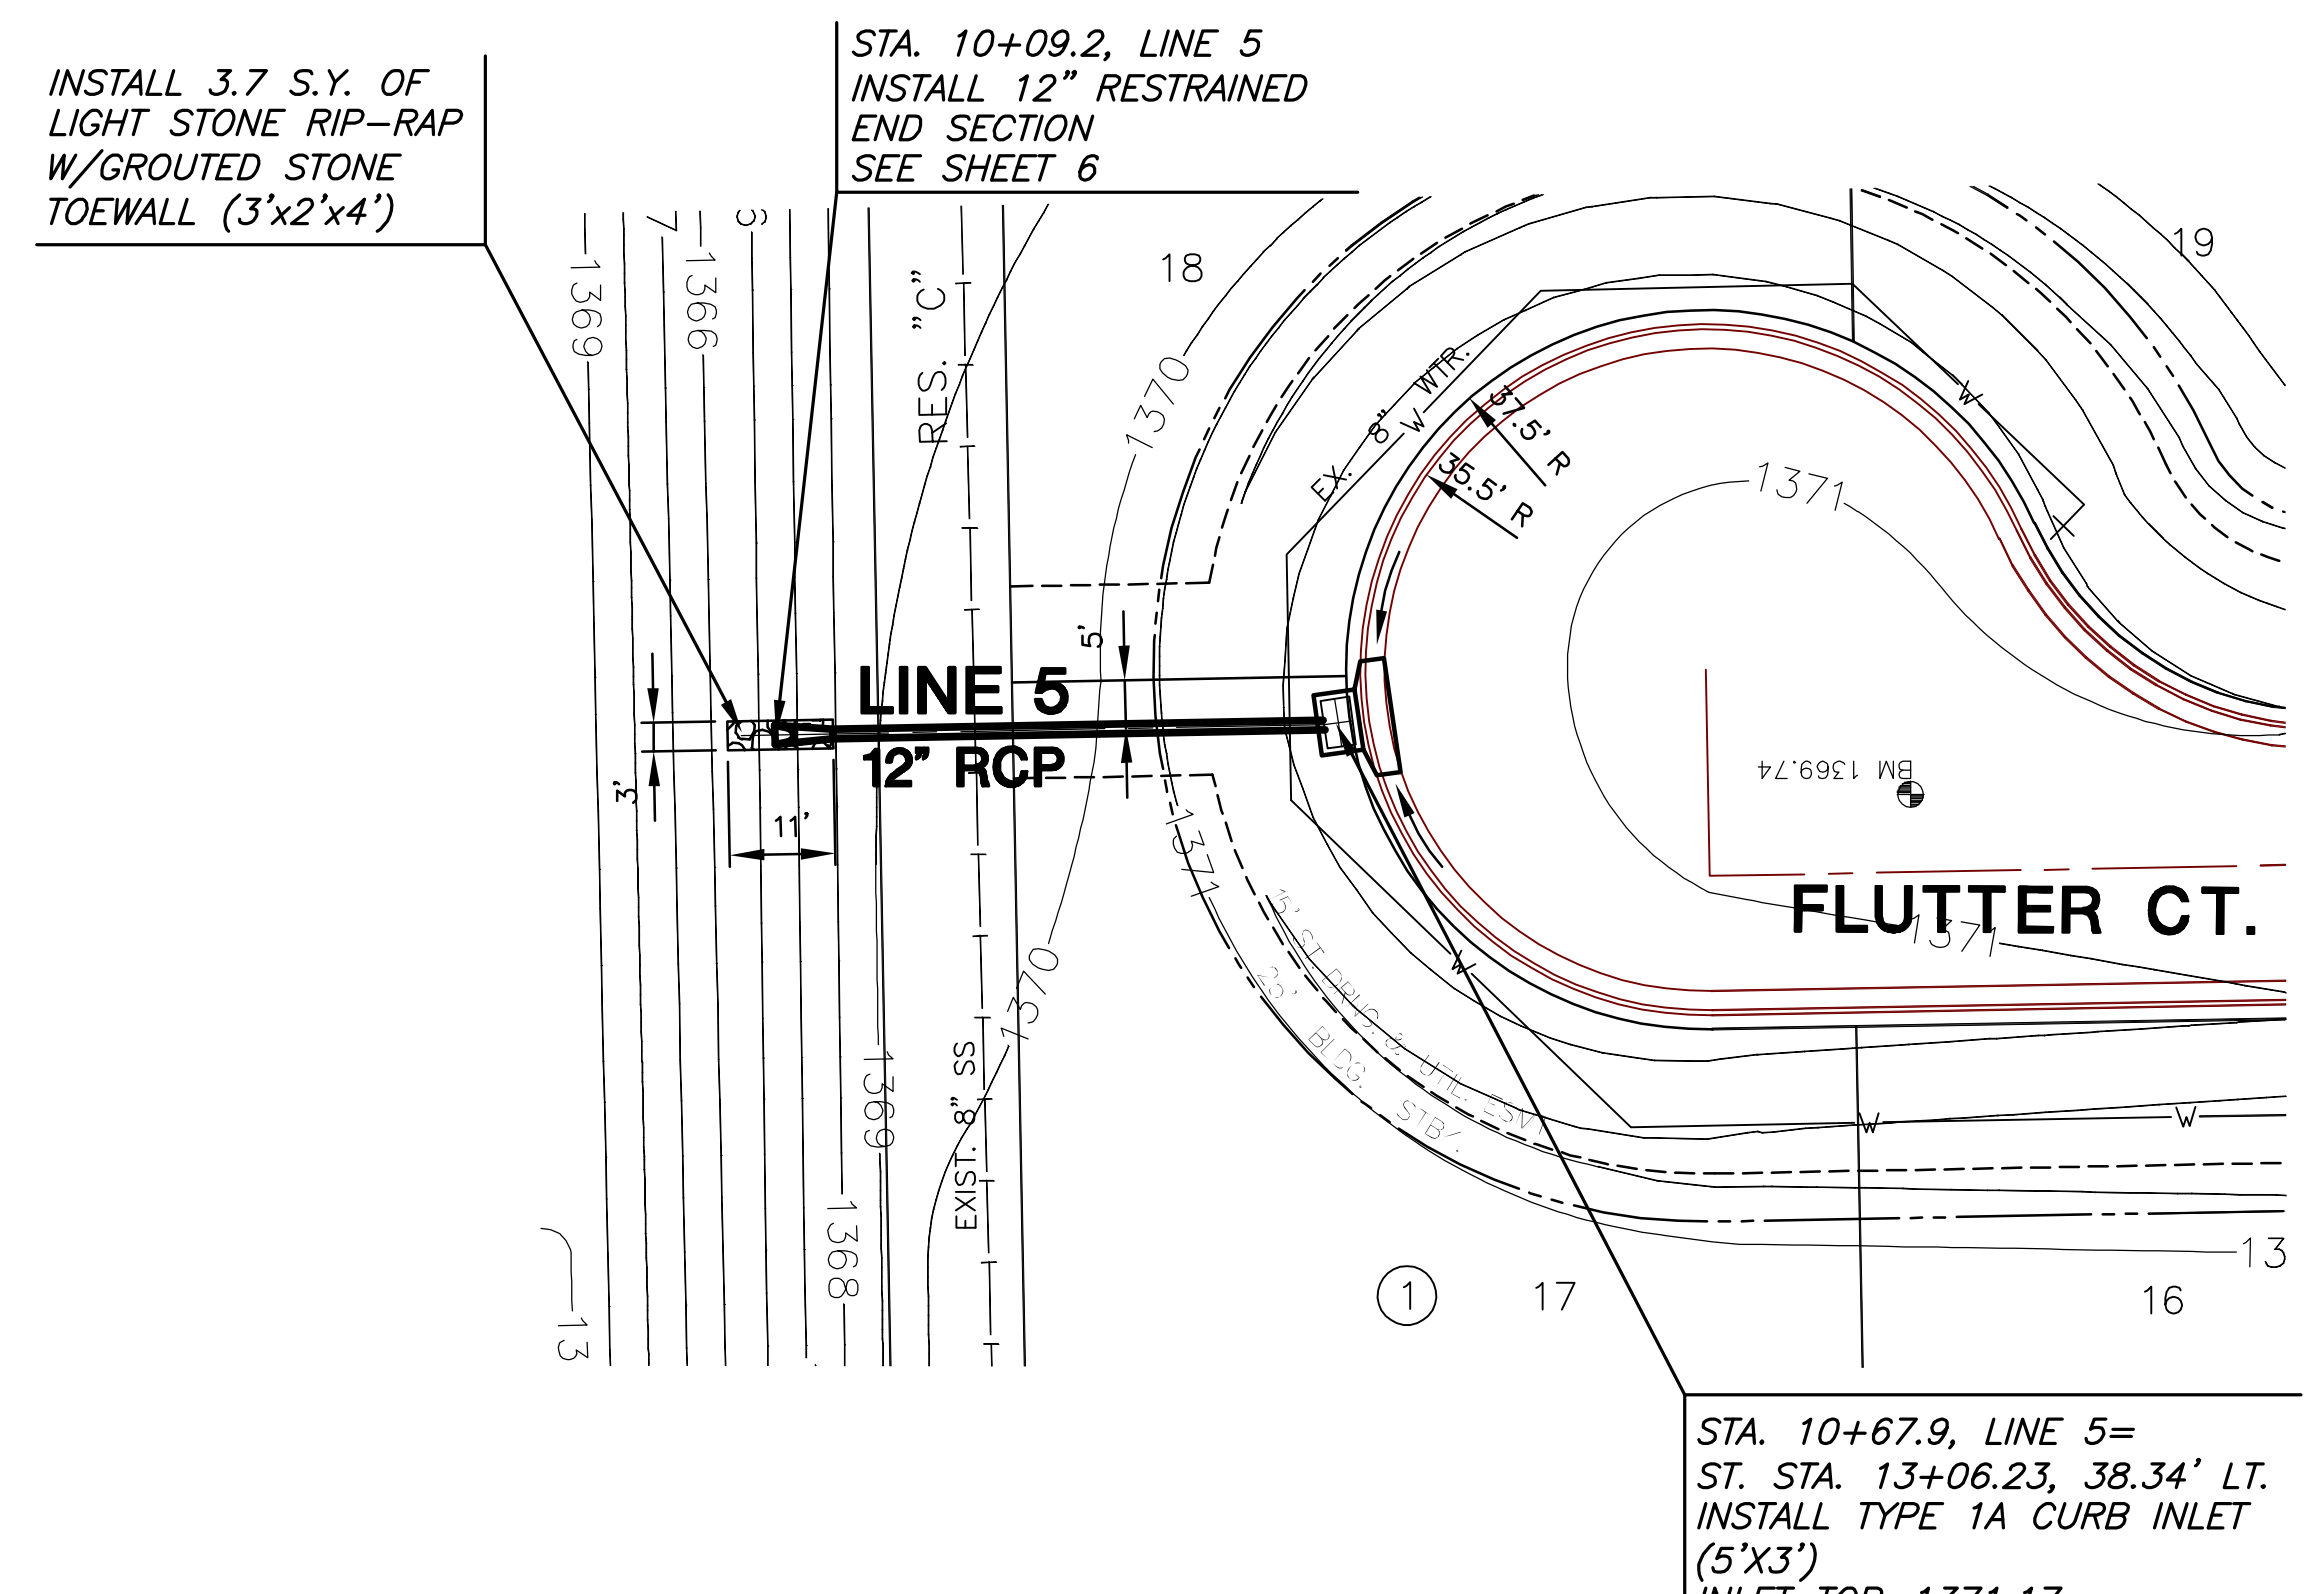


**PLAN LINE 4**

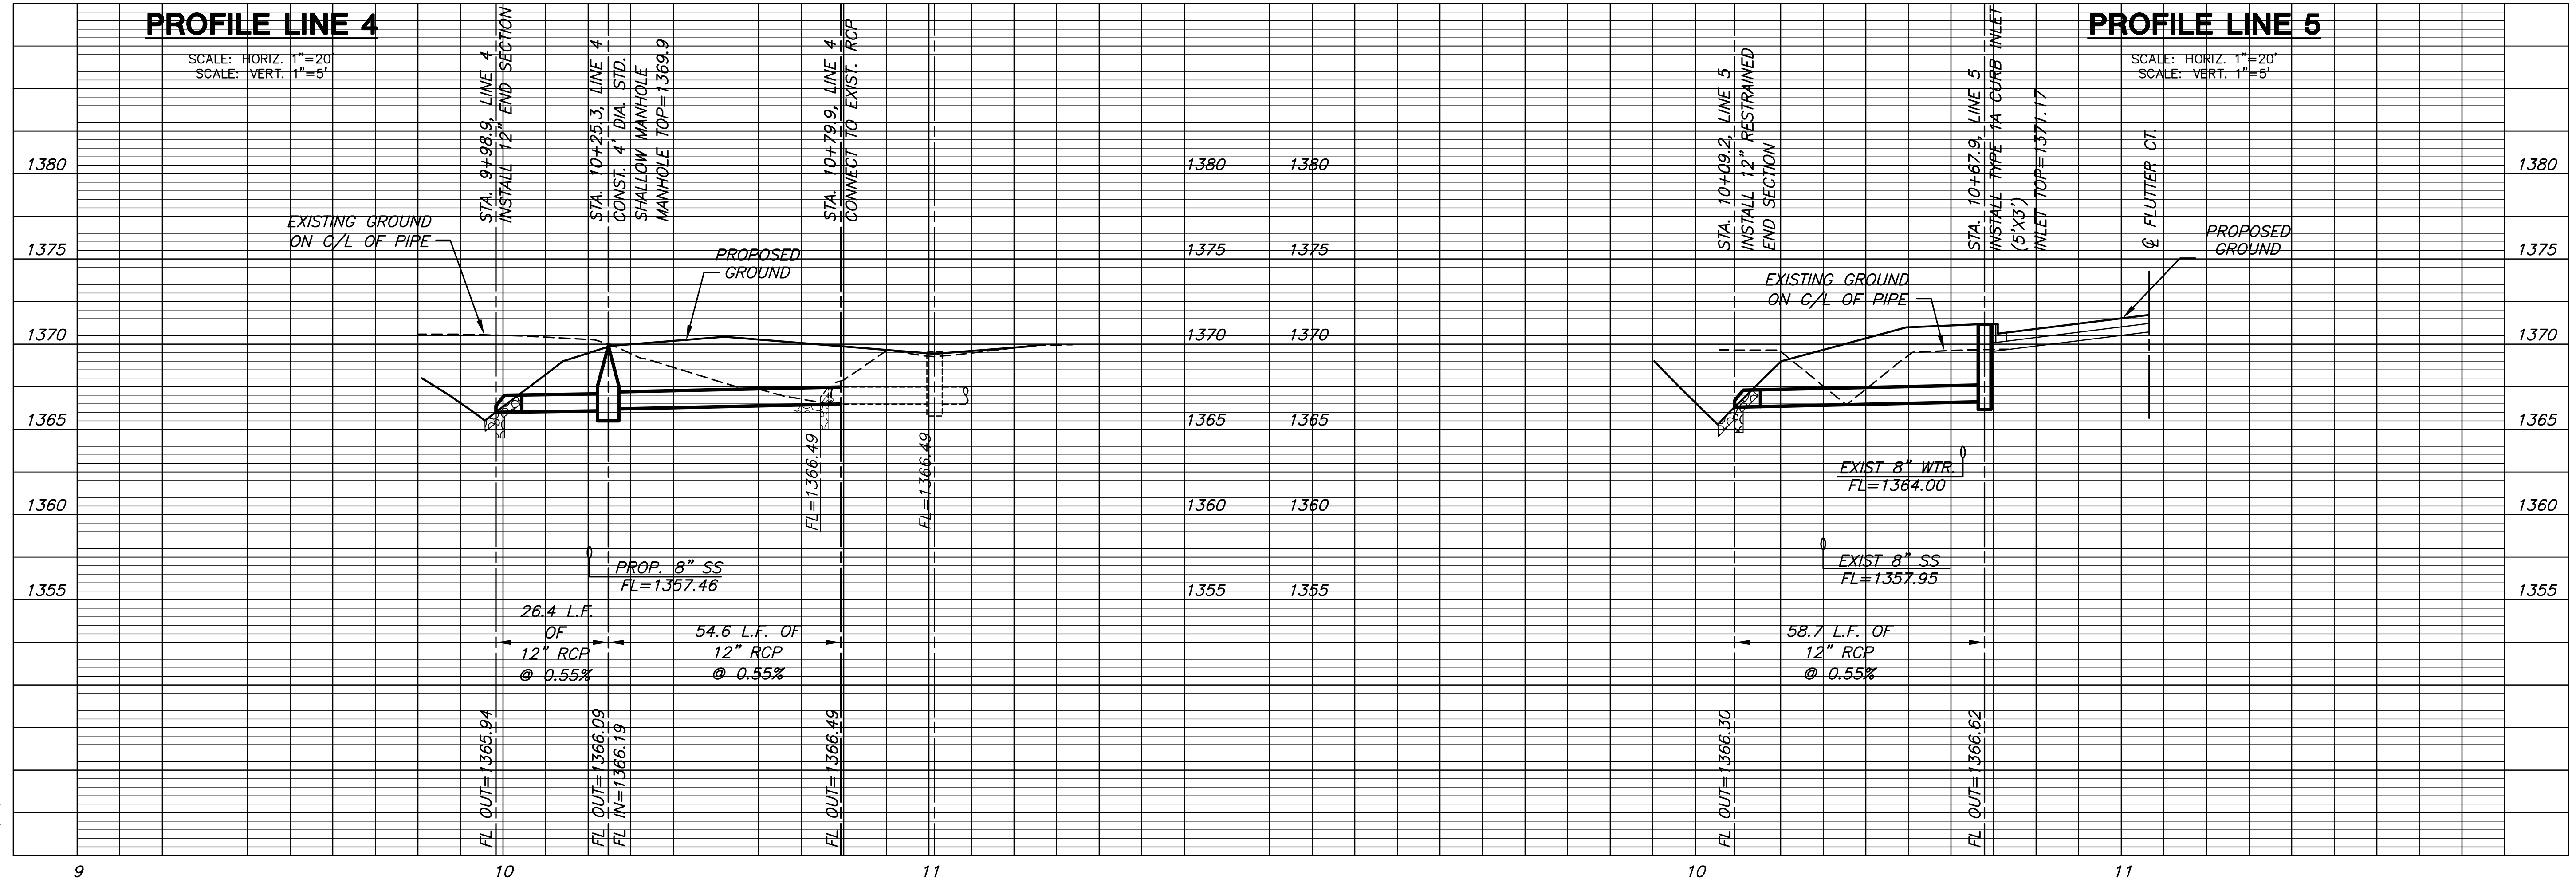

**PLAN LINE 5**

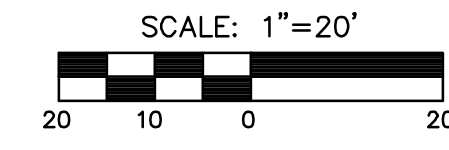

STORM WATER SEWER PLANS  
**MONARCH LANDING**  
THIRD ADDITION

**LINES 4 & 5**  
SHEET TITLE  
468-84771  
PROJECT NUMBER

DFL / DM / GJA  
DESIGNED / DRAWN / CHECKED

ISSUED  
August 2011  
REVISED

SHEET NO.  
11 of 25

PLOTTED: Tuesday, September 06, 2011 @ 04:17PM

J:\CIVIL\06201\DWG\SWS\THIRD\_ADD\06201\_05.DWG