


STA. 10+00.0, LINE 6=  
@ 159TH. ST. EAST, STA. 63+50.51, 22.5' LT.  
TYPE 1 CURB INLET  
L=10', W=4'  
W/OPENINGS IN REAR WALL FOR FLUME  
FL @ INLET SIDE=1361.6  
FL @ W SIDE=1362.0  
CORE EXISTING BOX & CONNECT 30" RCP  
INLET TOP=1363.19  
COST SUBSIDIARY TO PROJECT.

**CAUTION:**  
EXISTING TELE. (FOC)  
AND UGE.

REMOVE AND REPLACE CURB &  
GUTTER AS NEEDED TO INSTALL  
30" RCP. COST SUBSIDIARY TO  
PROJECT.

STA. 12+22, LINE 1  
INSTALL CONST. CONC.  
COLLAR (6'x6'x1')

**PLAN LINE 6**

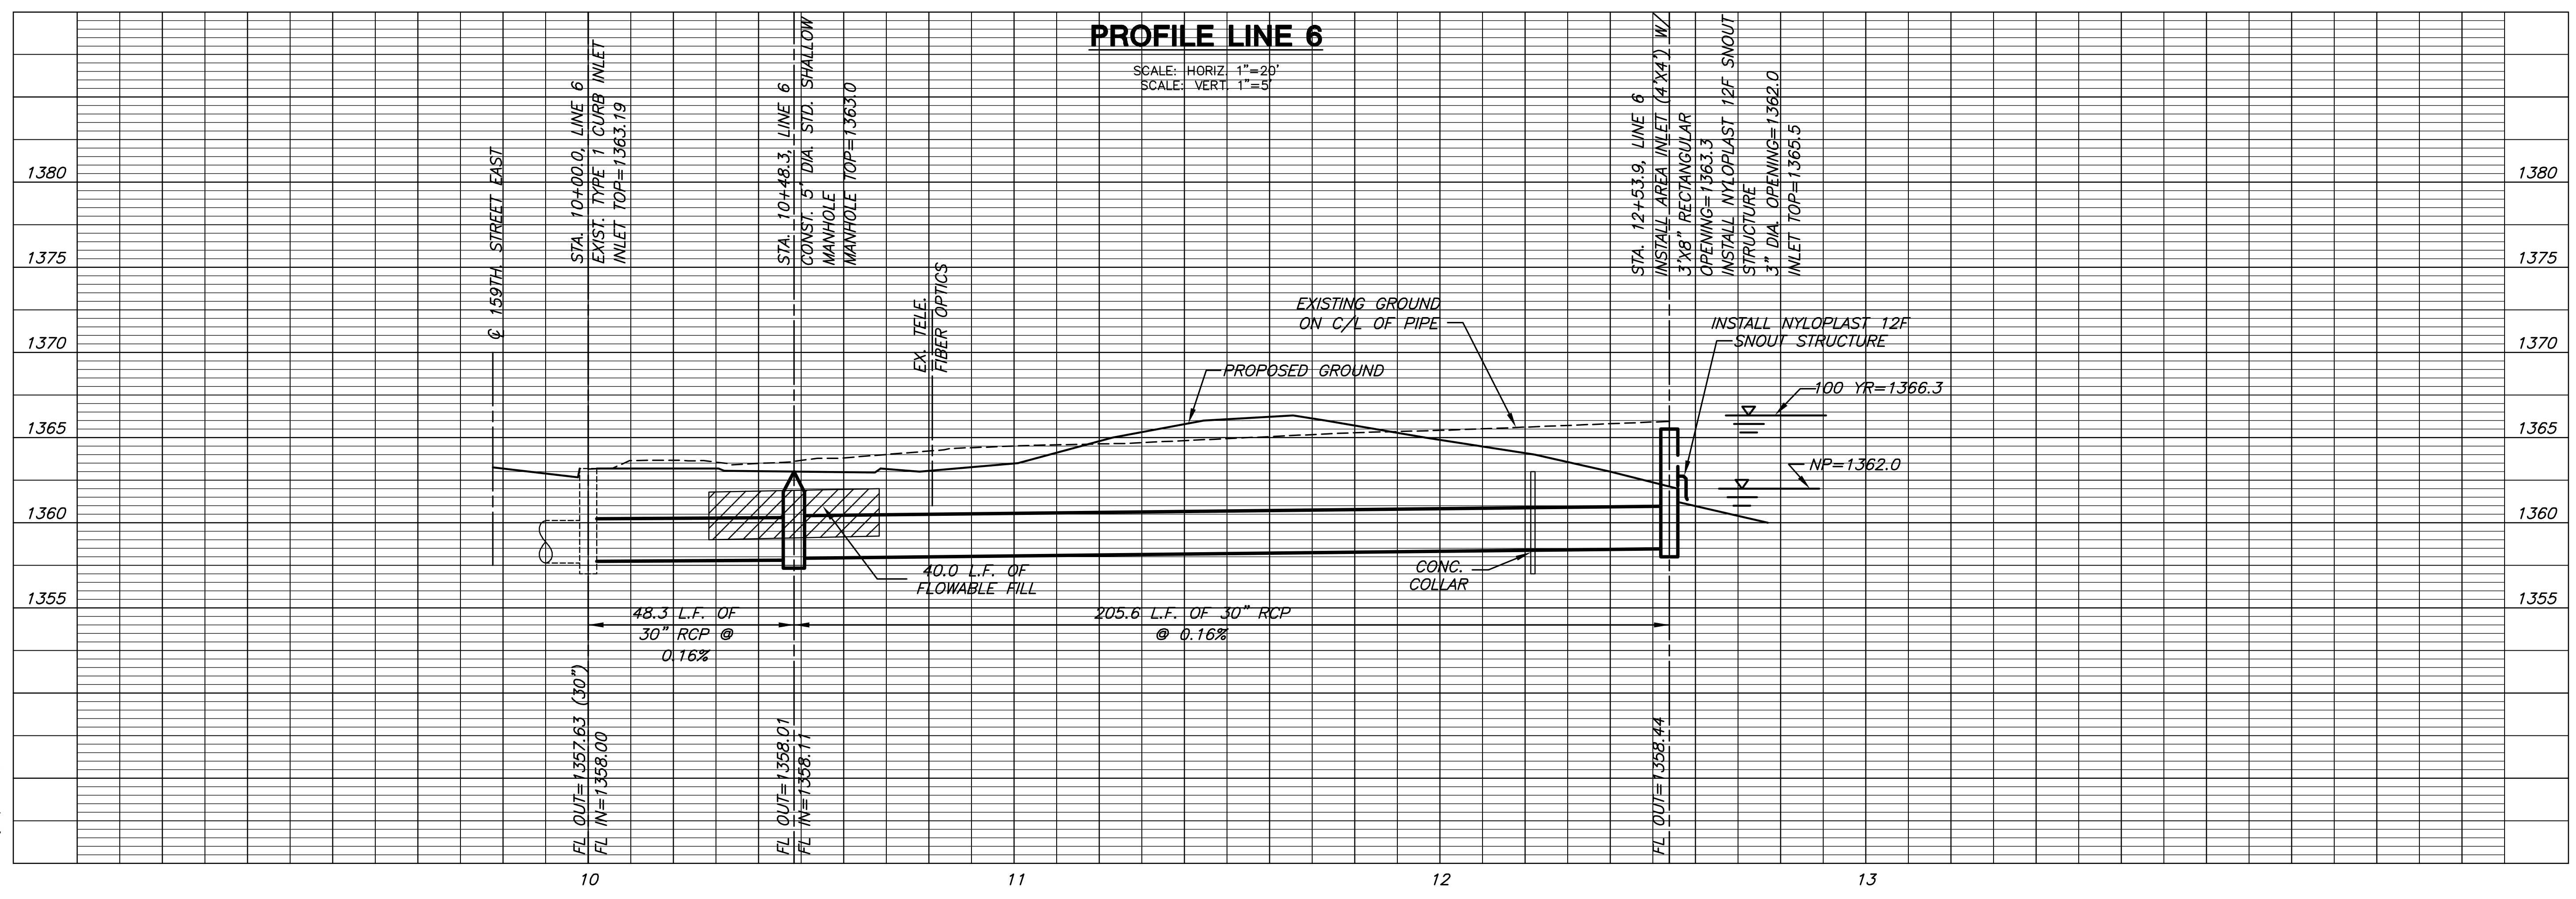

**PROFILE LINE 6**

SCALE: HORIZ 1"=20'  
SCALE: VERT 1"=5'

STORM WATER SEWER PLANS  
**MONARCH LANDING**  
THIRD ADDITION

**LINE 6**  
SHEET TITLE  
468-84771  
PROJECT NUMBER

DFL / DM / GJA  
DESIGNED / DRAWN / CHECKED

ISSUED  
August 2011  
REVISED

SHEET NO.  
12 of 25

PLOTTED: Tuesday, September 06, 2011 @ 04:17PM

J:\CIVIL\06201\SWIS\SWIS\THIRD\_ADD\06201\_06.DWG