

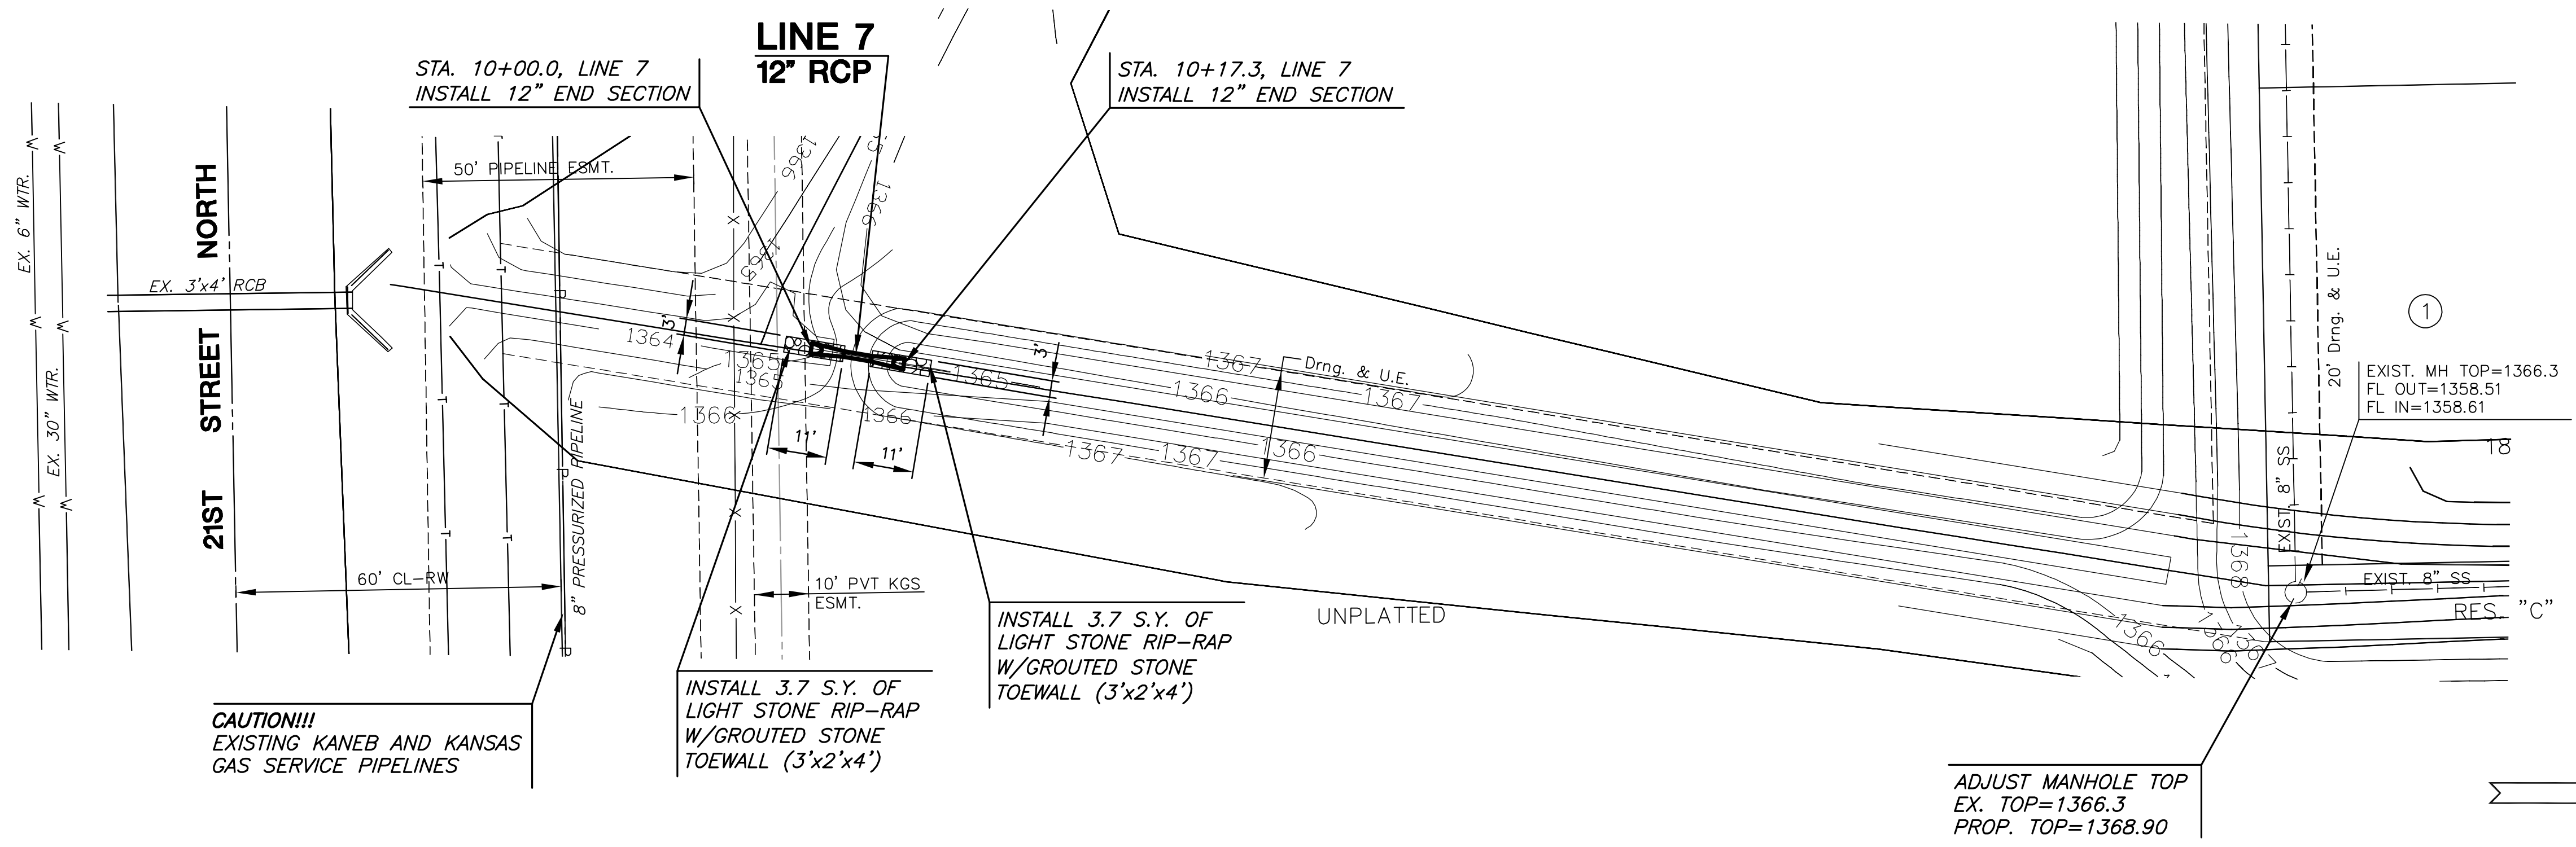


STORM WATER SEWER PLANS  
**MONARCH LANDING**  
THIRD ADDITION

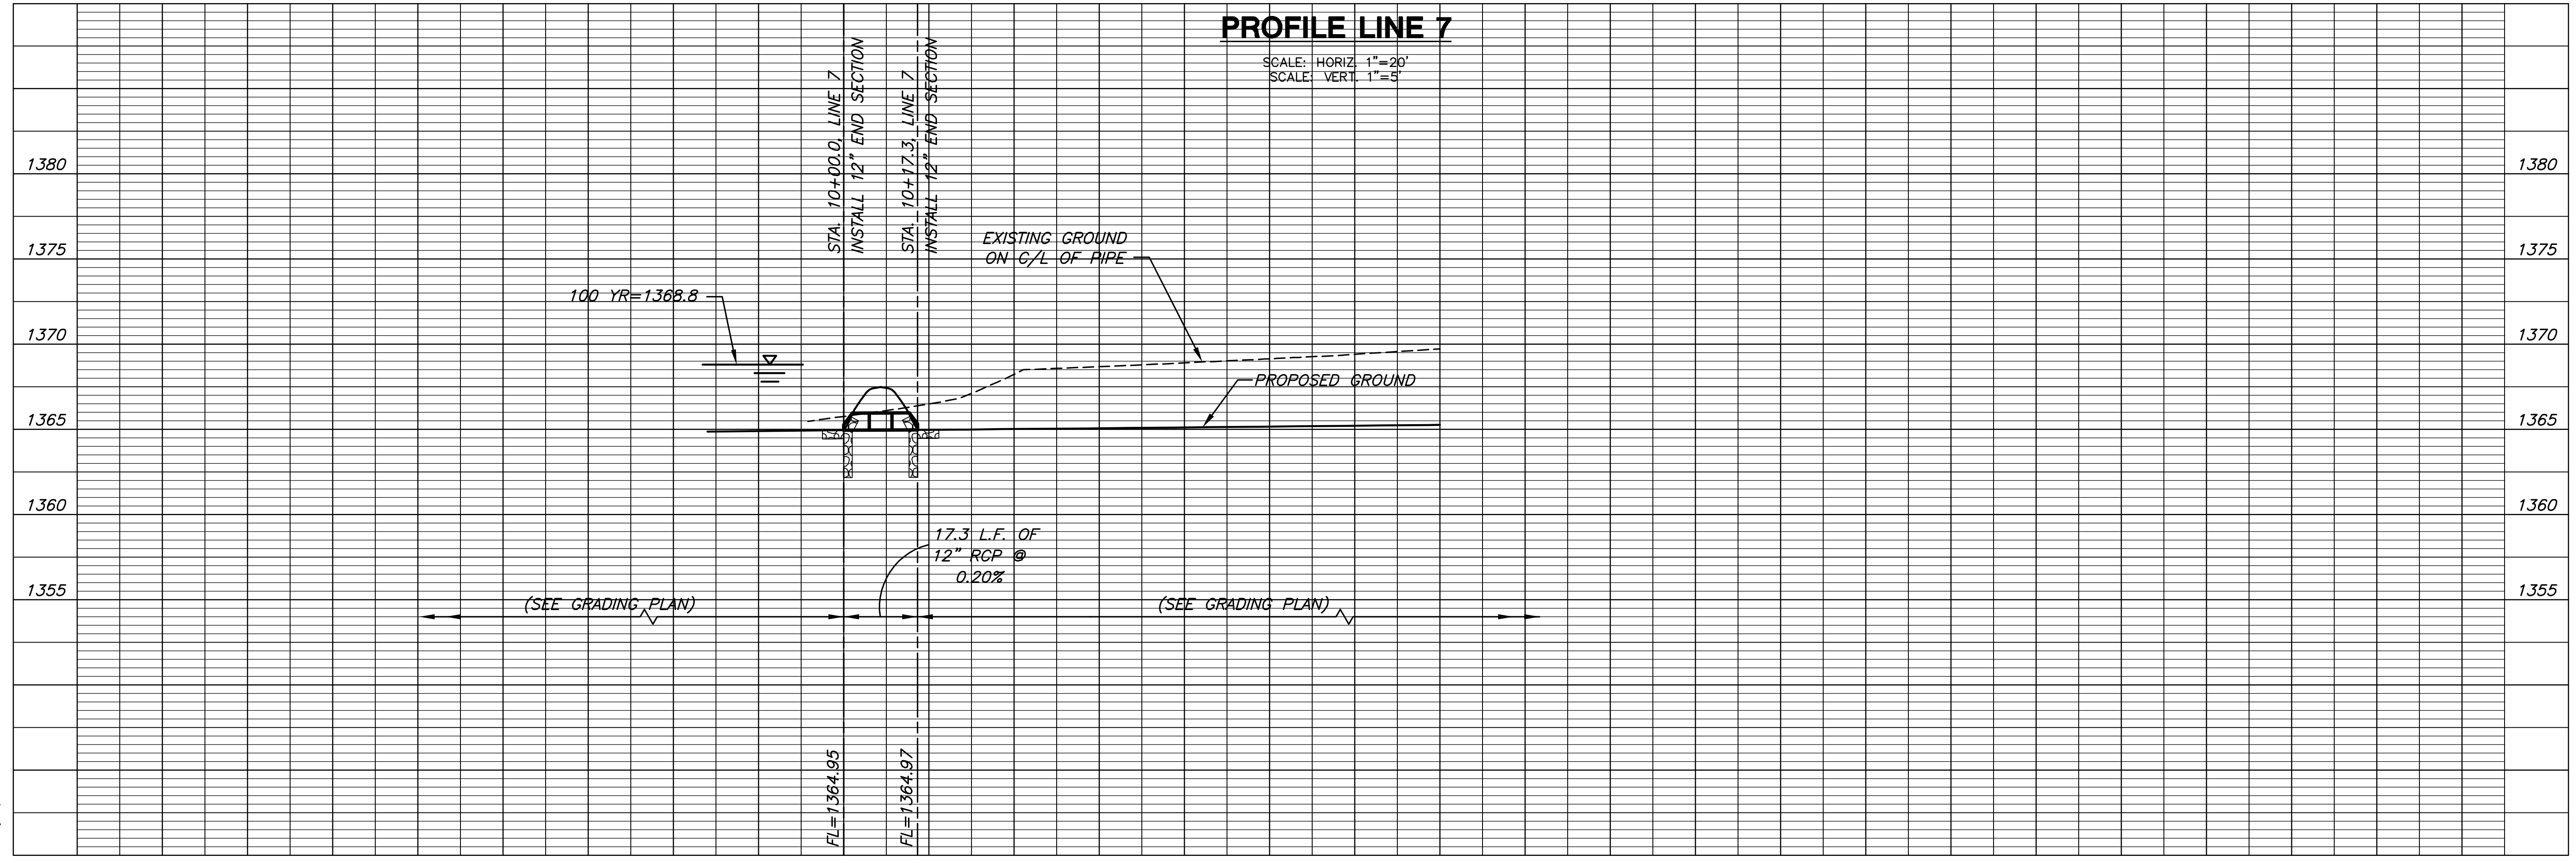

**PLAN LINE 7**

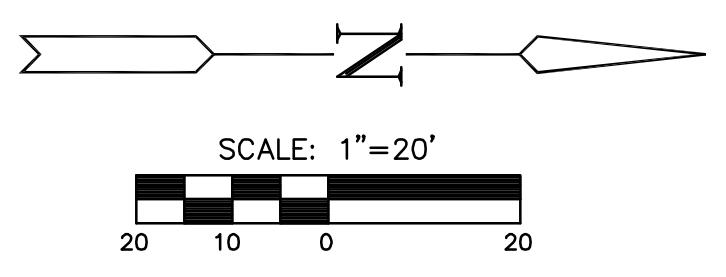

**LINE 7**  
SHEET TITLE  
468-84771  
PROJECT NUMBER

DFL / DM / GJA  
DESIGNED / DRAWN / CHECKED

ISSUED  
August 2011  
REVISED

SHEET NO.  
**13 of 25**