

WATER DISTRIBUTION PLAN
GREENWICH BUSINESS CENTER
PHASE 1


LINE 1
SHEET TITLE
448-90517
PROJECT NUMBER

DFL / JWC / GJA
DESIGNED / DRAWN / CHECKED


ISSUED
August 2011
REVISED

SHEET NO.
3 of 10

GREENWICH BUSINESS CENTER ADDITION

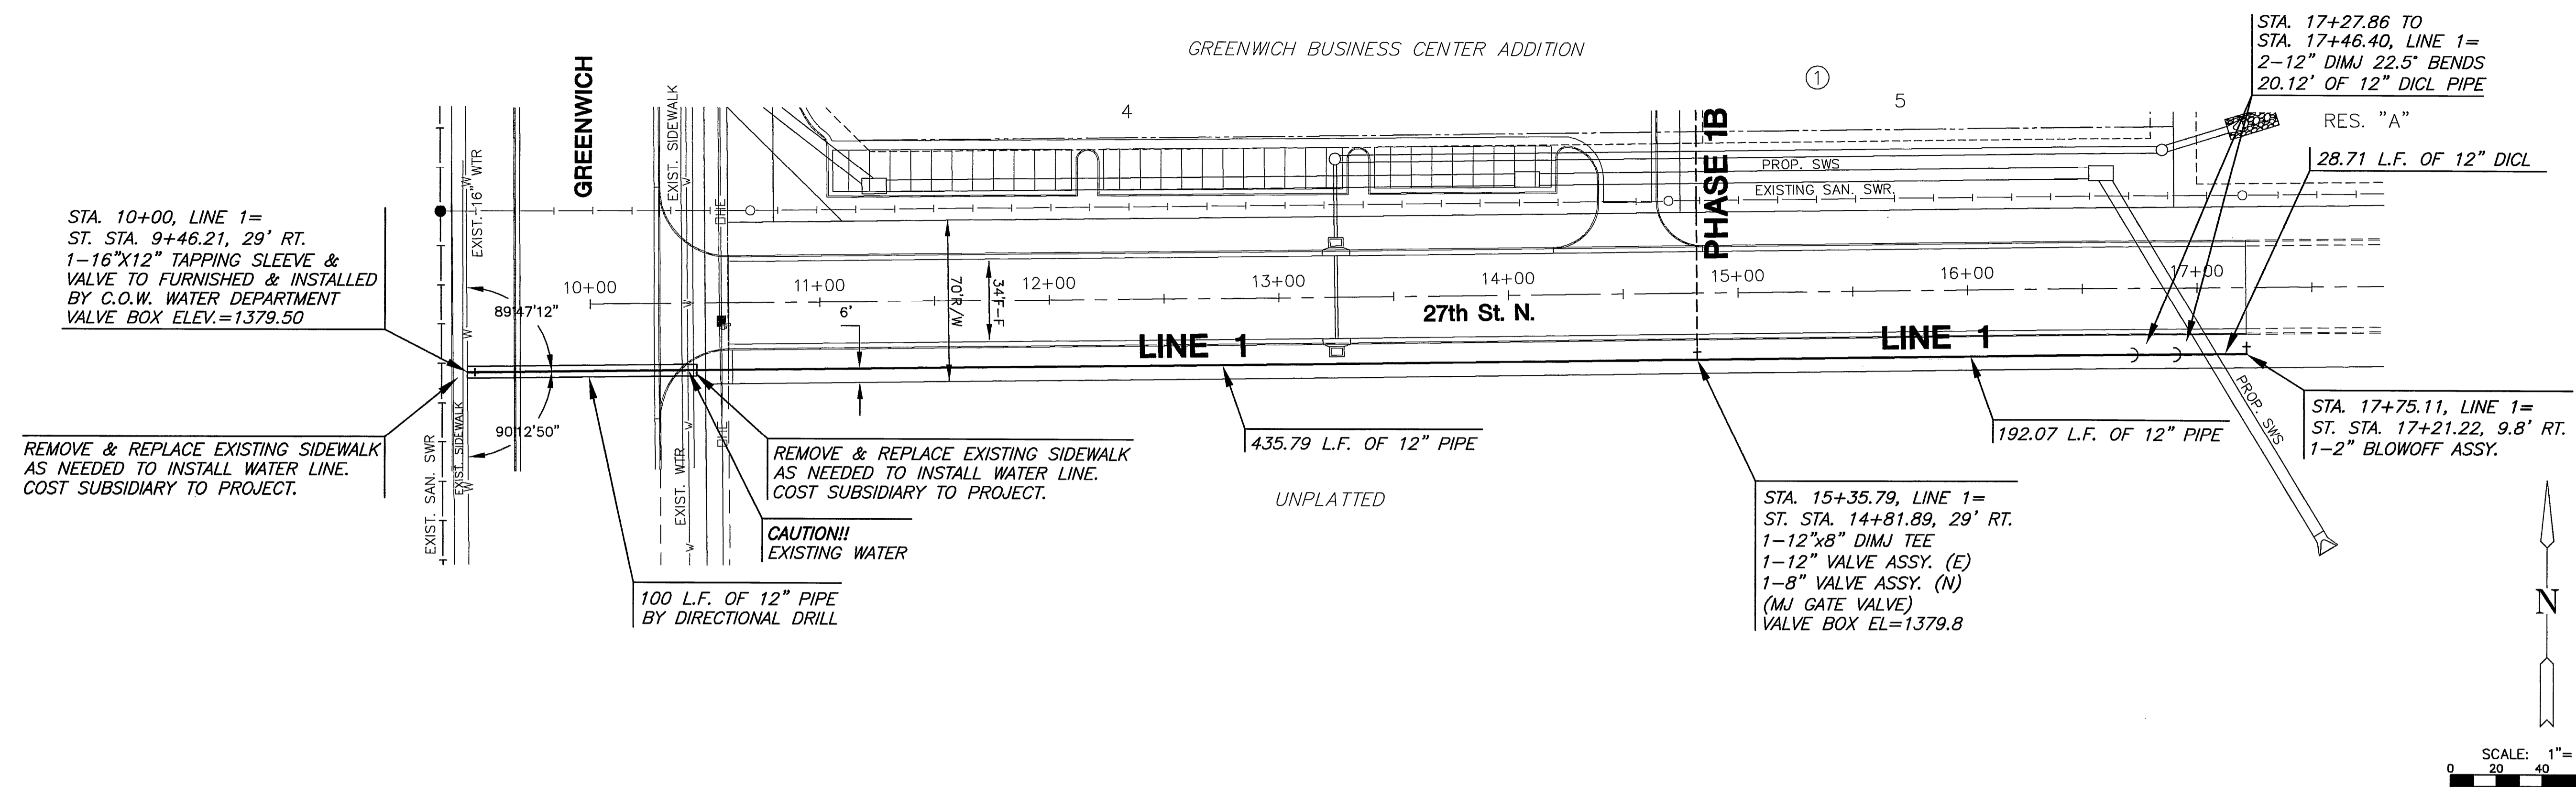

PLAN LINE 1
PROFILE LINE 1

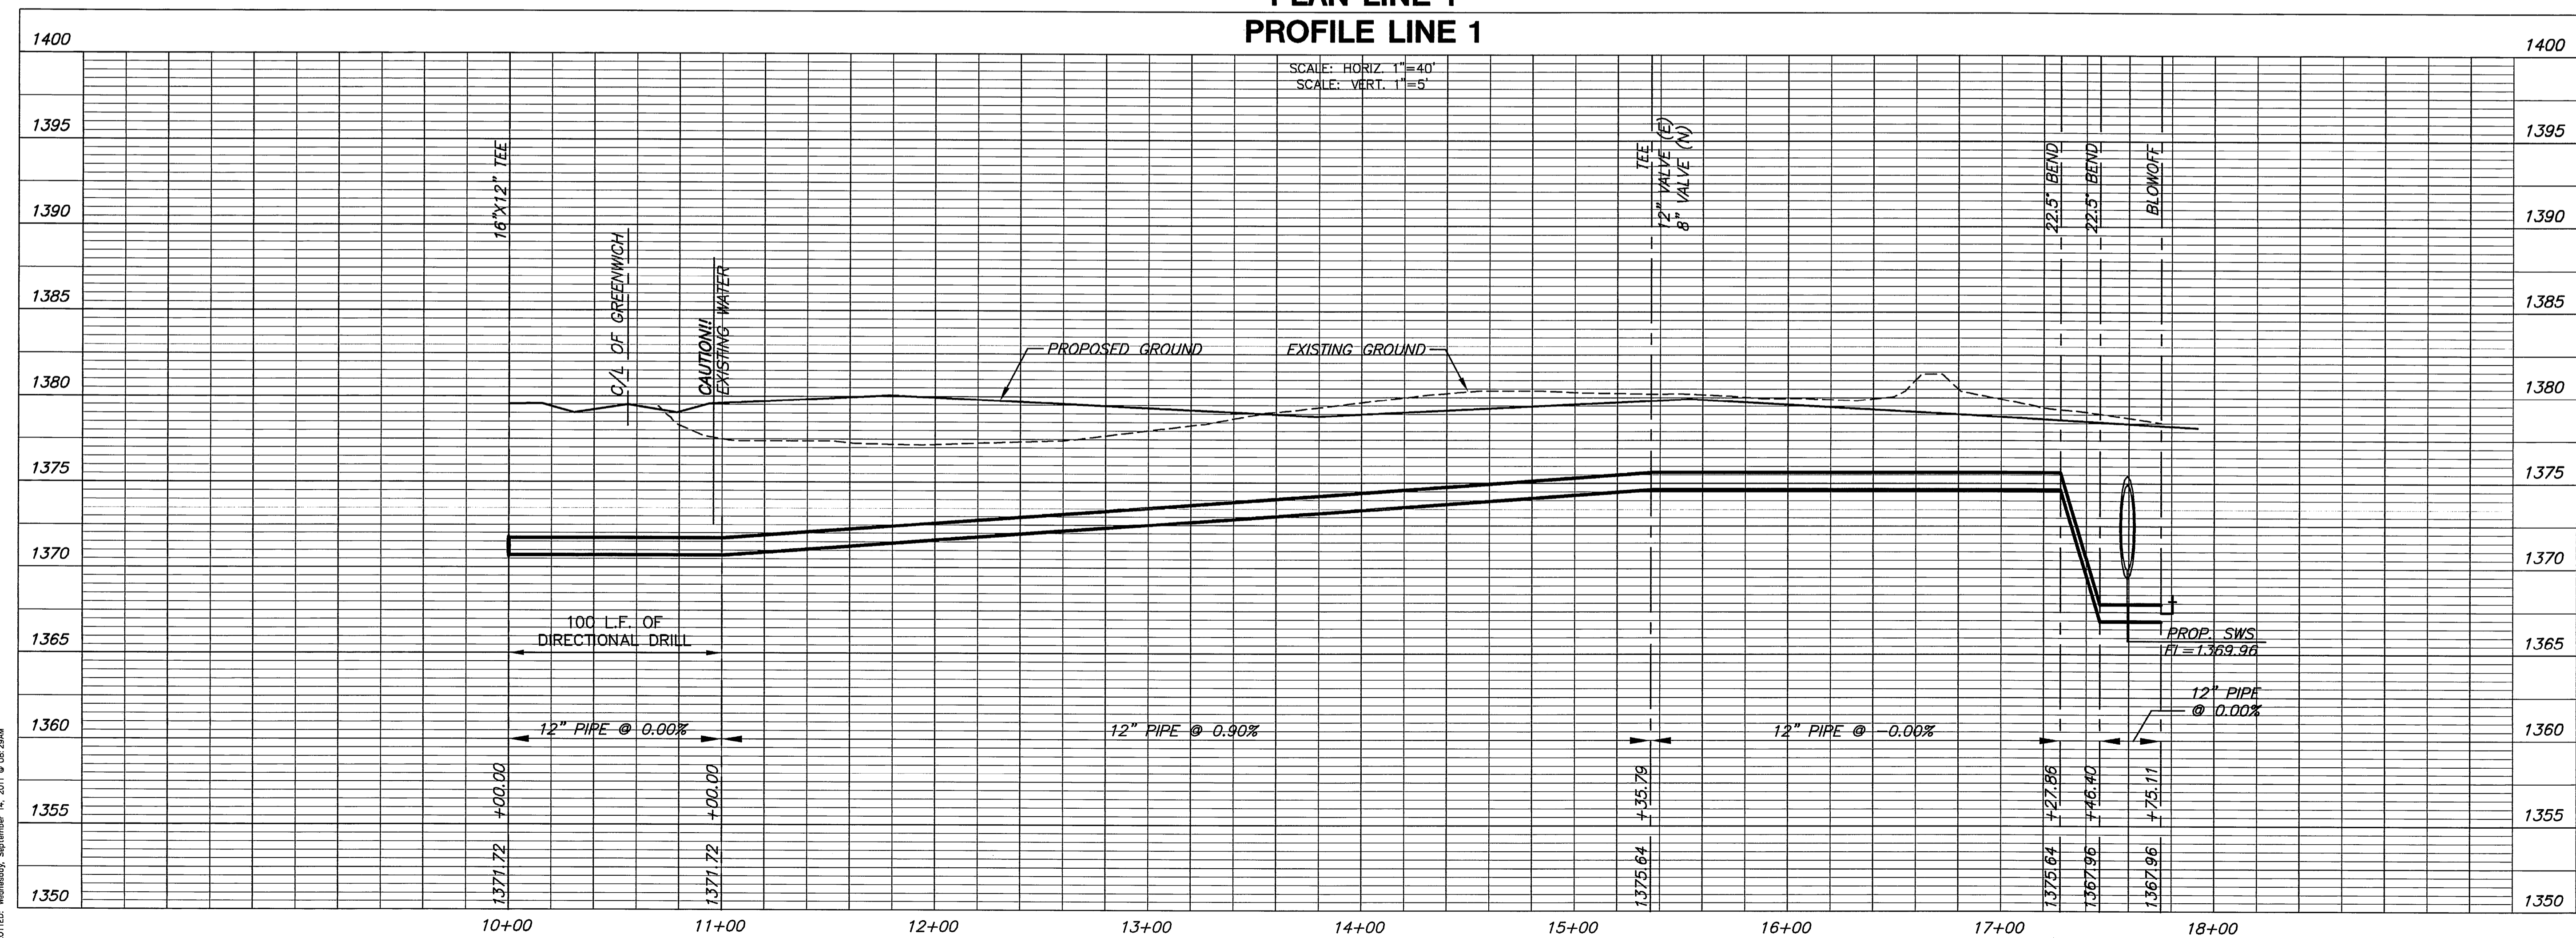

PLOTTER: Wednesday, September 14, 2011 9:02:28 AM

J:\CIVIL\050359.DWG\CIVIL3D\WTR\050359_C1.DWG