


WATER DISTRIBUTION PLAN
GREENWICH BUSINESS CENTER
PHASE 1B

LINE 1
SHEET TITLE
448-90533
PROJECT NUMBER


DFL / JWC / GJA
DESIGNED / DRAWN / CHECKED

ISSUED August 2011
REVISED

SHEET NO.
3 of 10

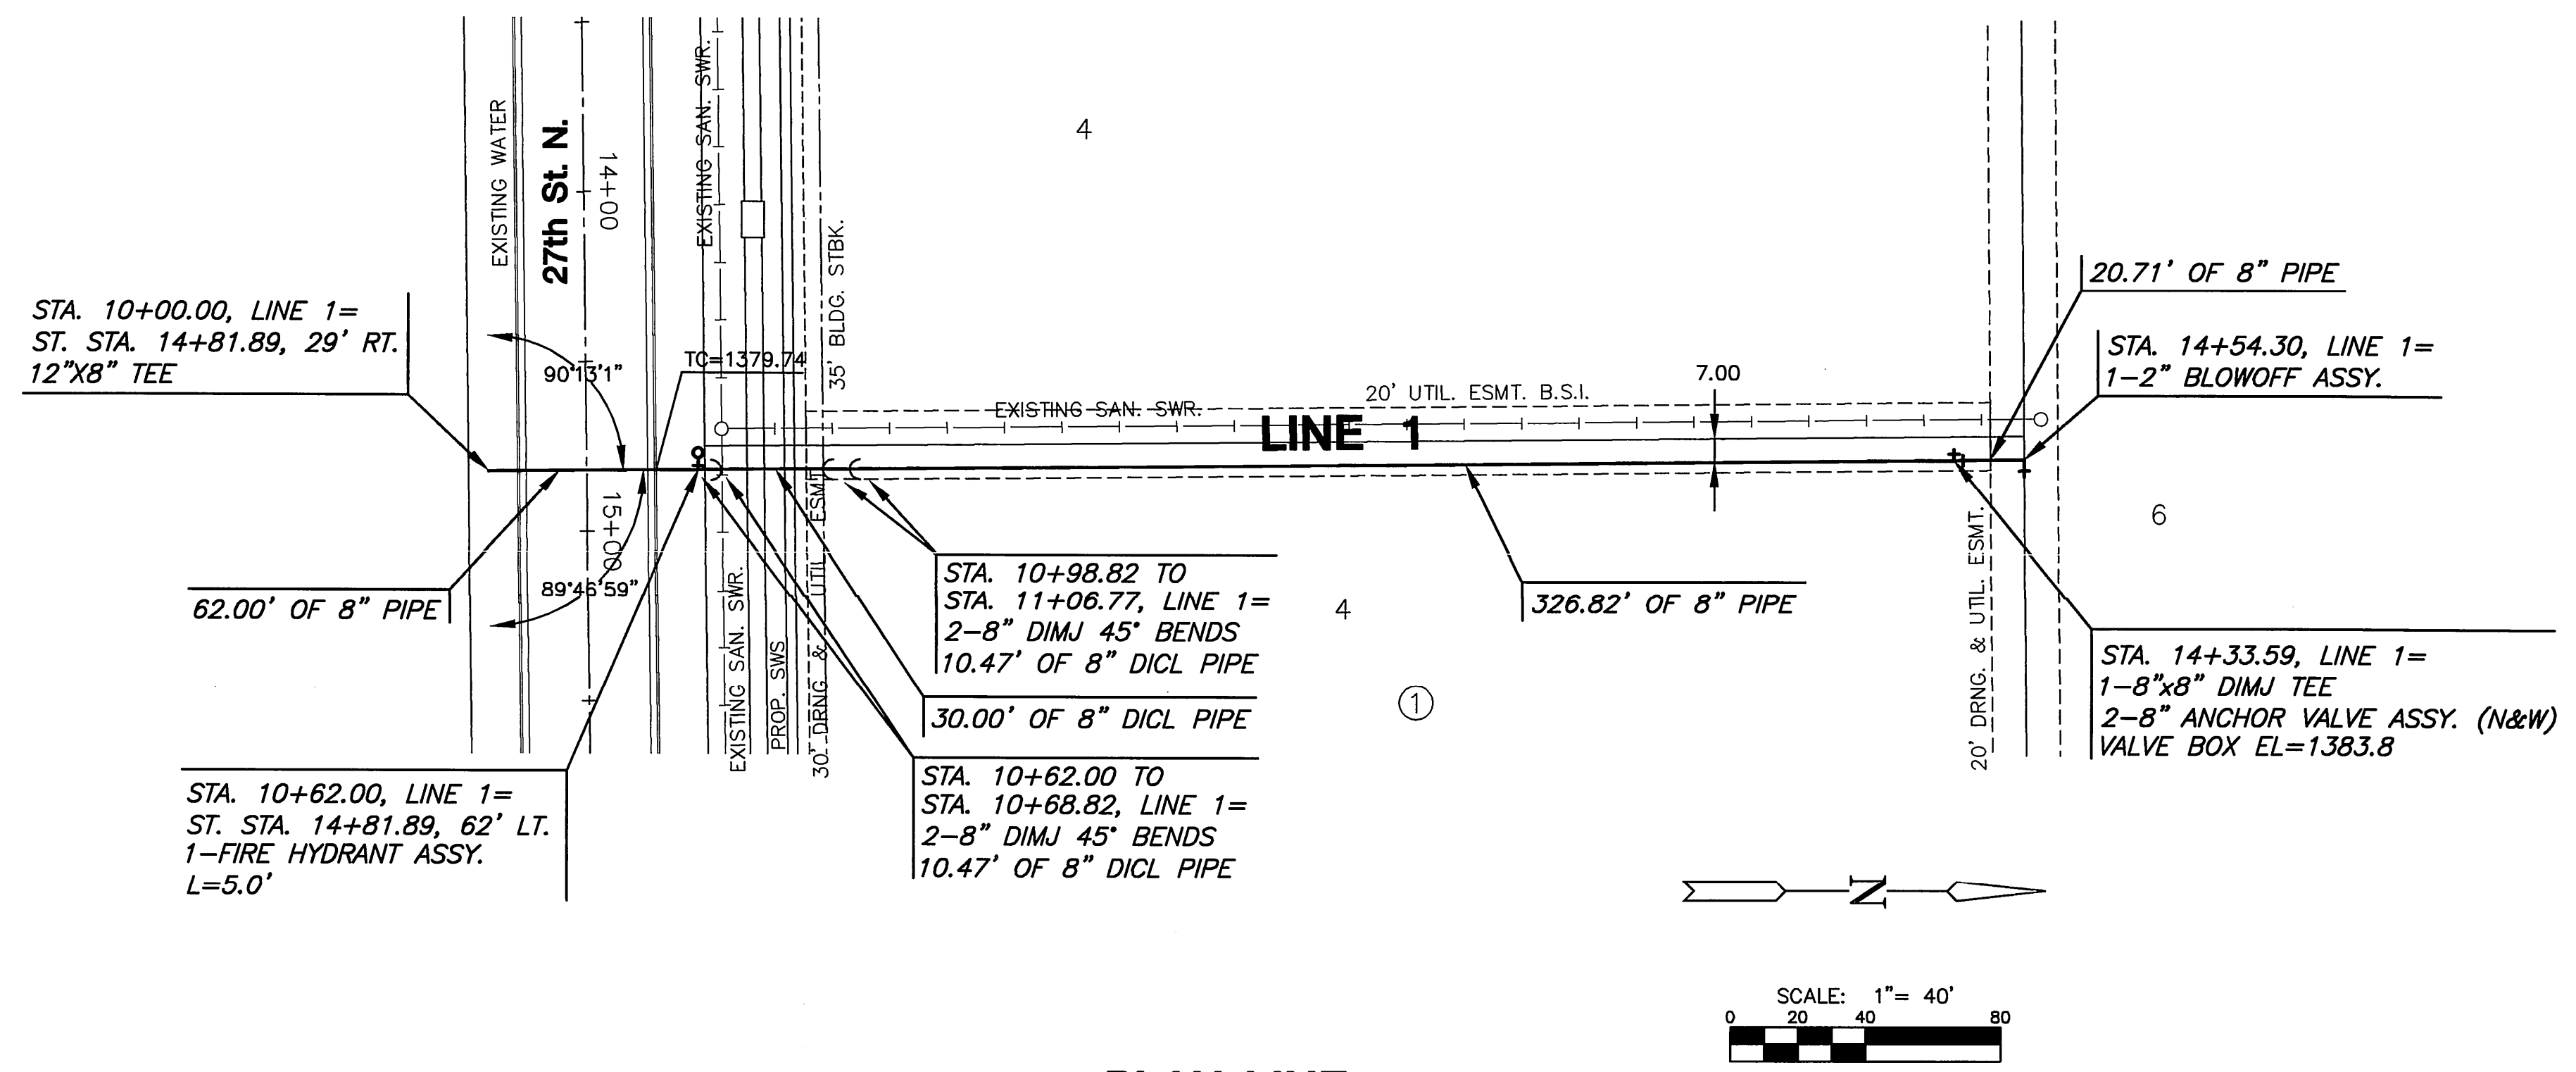

PLAN LINE 1

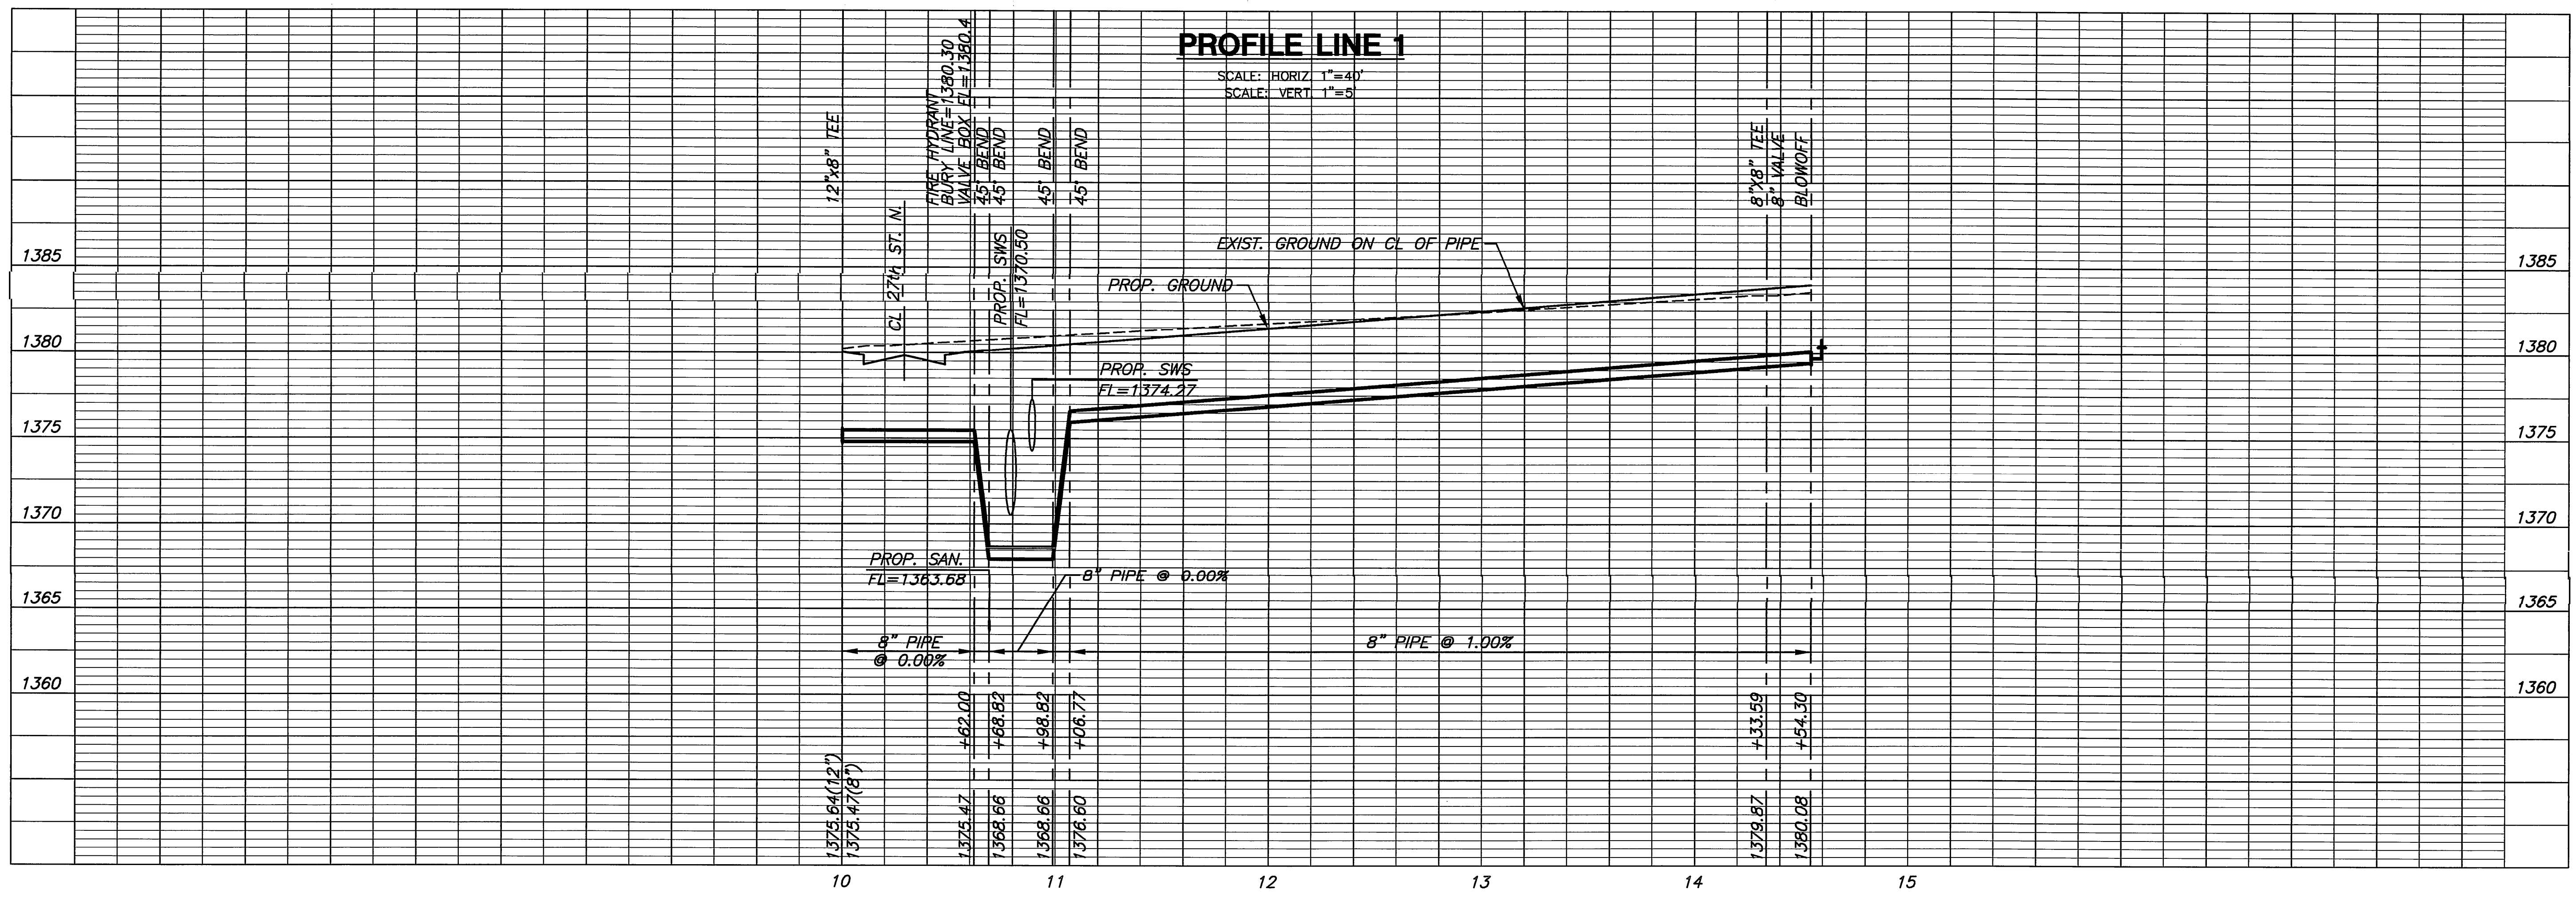

PROFILE LINE 1

PLOTED: Tuesday, September 13, 2011 @ 03:58PM

J:\CIVIL\06039.DWG\CIVIL3D\WTR\PHASE 2\06039_C1.DWG