
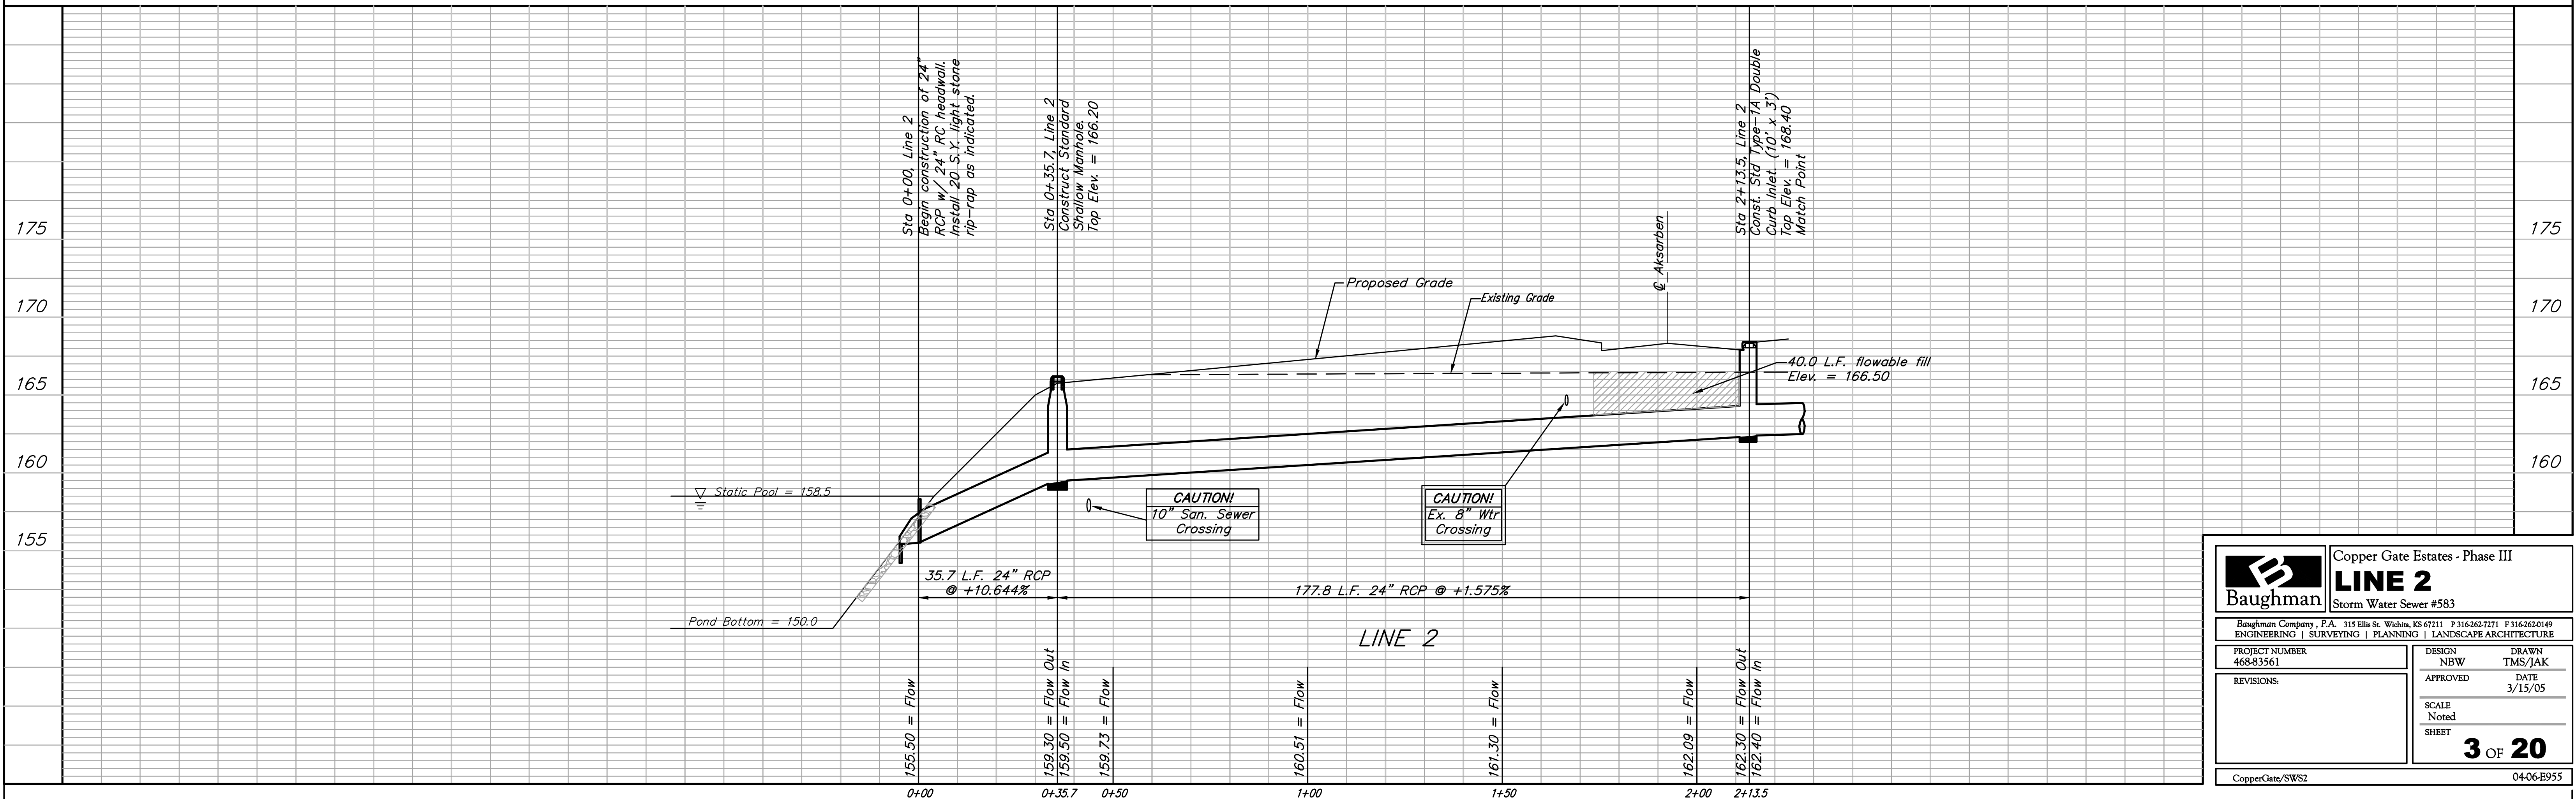


BENCHMARK:
 City of Wichita benchmark at the SE corner of intersection of 135th Street West and 13th Street North.
 Elev. = 167.83 (City Datum)

Brass Benchmark Disc
 Adjacent to Fire Hydrant at E. End of E. Curb Return of Ponderosa & Ponderosa Ct.
 Elev. = 170.96 (City Datum)

Static Pool Elev. = 158.5
 Bottom Elev. = 150.0
 100yr DWS = 162.9

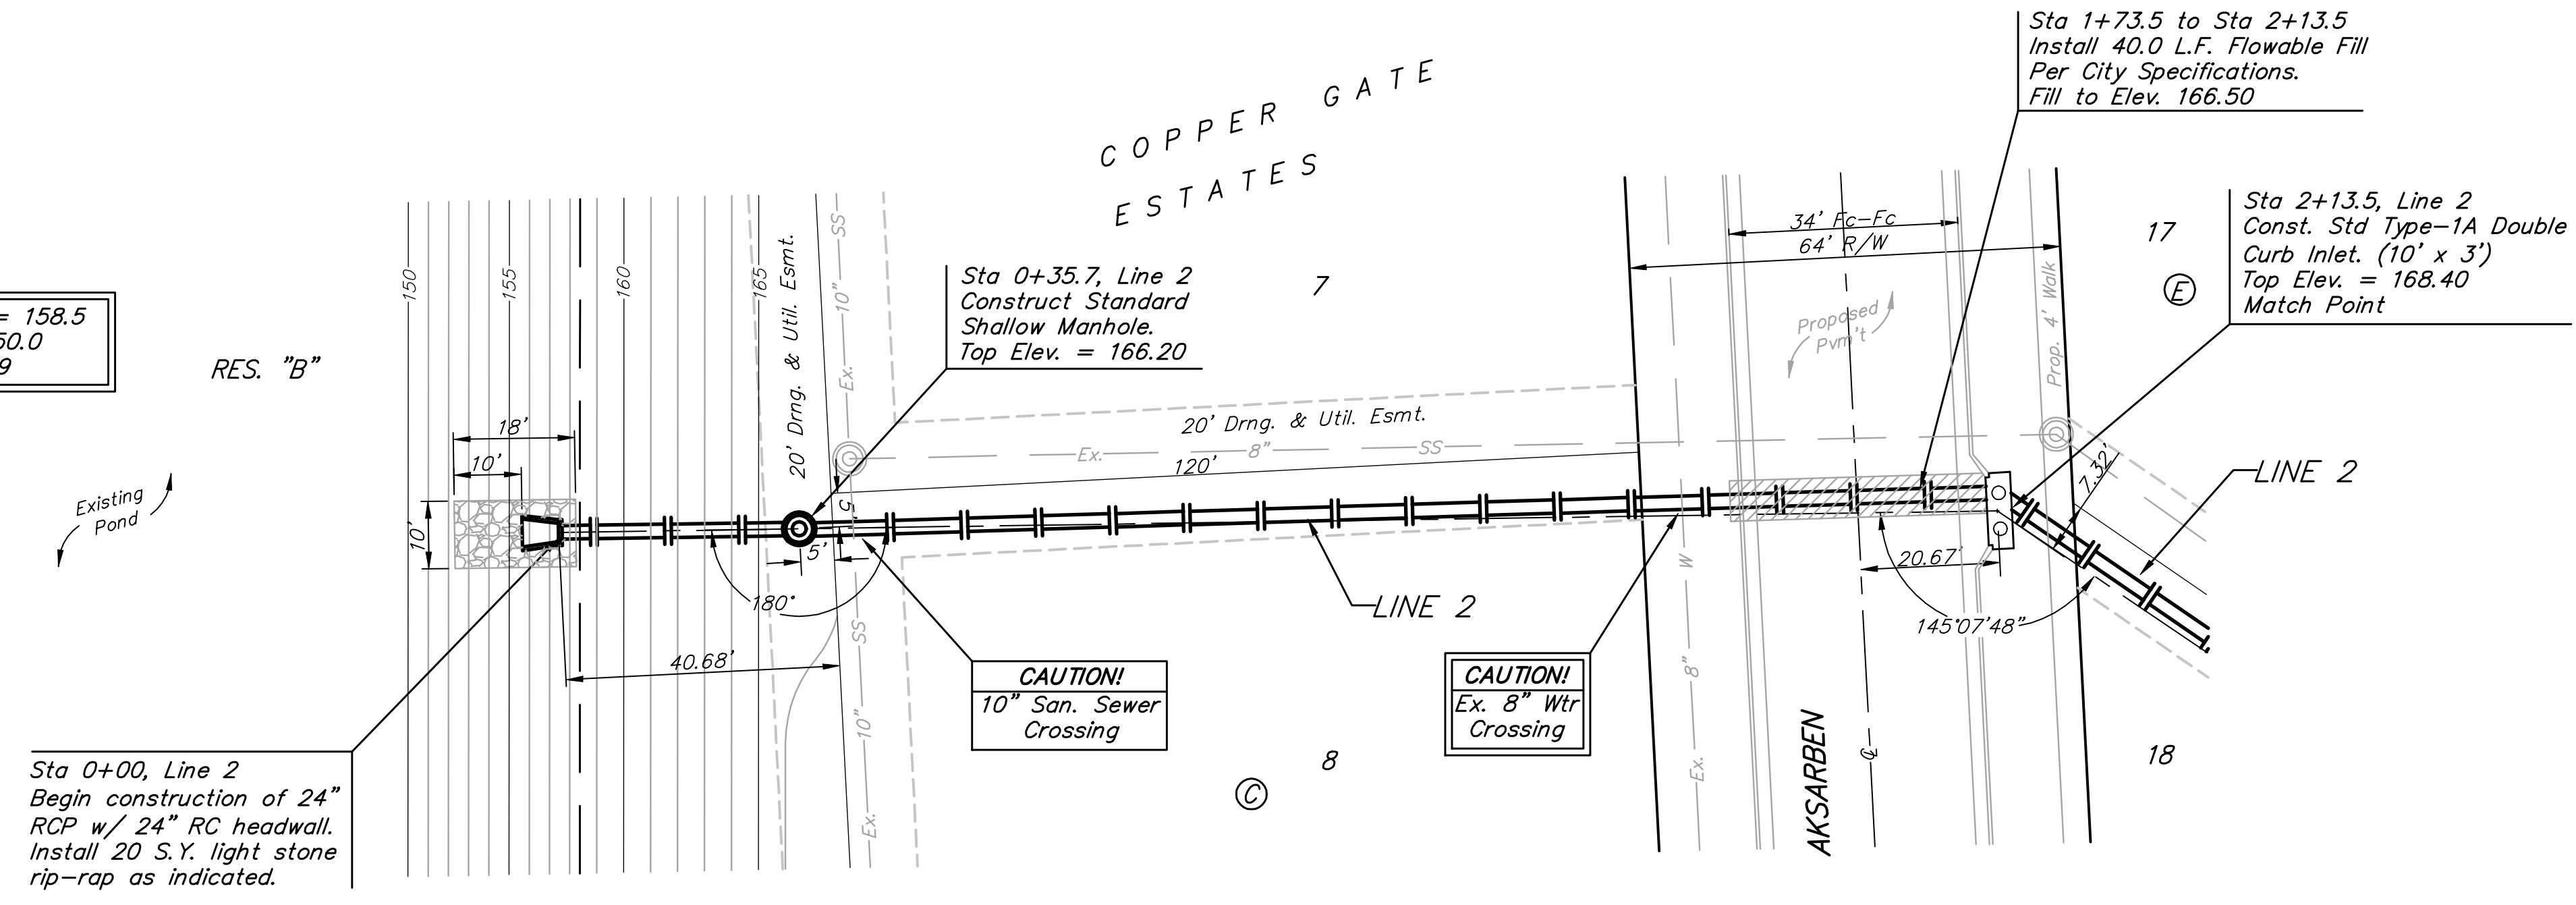

		Copper Gate Estates - Phase III	
		LINE 2	
Storm Water Sewer #583		Baughman Company, P.A. 315 Ellis St. Wichita, KS 67211 P 316-262-7271 F 316-262-0149	
ENGINEERING SURVEYING PLANNING LANDSCAPE ARCHITECTURE		ENGINEERING SURVEYING PLANNING LANDSCAPE ARCHITECTURE	
PROJECT NUMBER 468-83561	DESIGN NBW	DRAWN TMS/JAK	DATE 3/15/05
REVISIONS:	SCALE Noted		
	SHEET		
	3 OF 20		
CopperGate/SWS2		04-06-B955	