
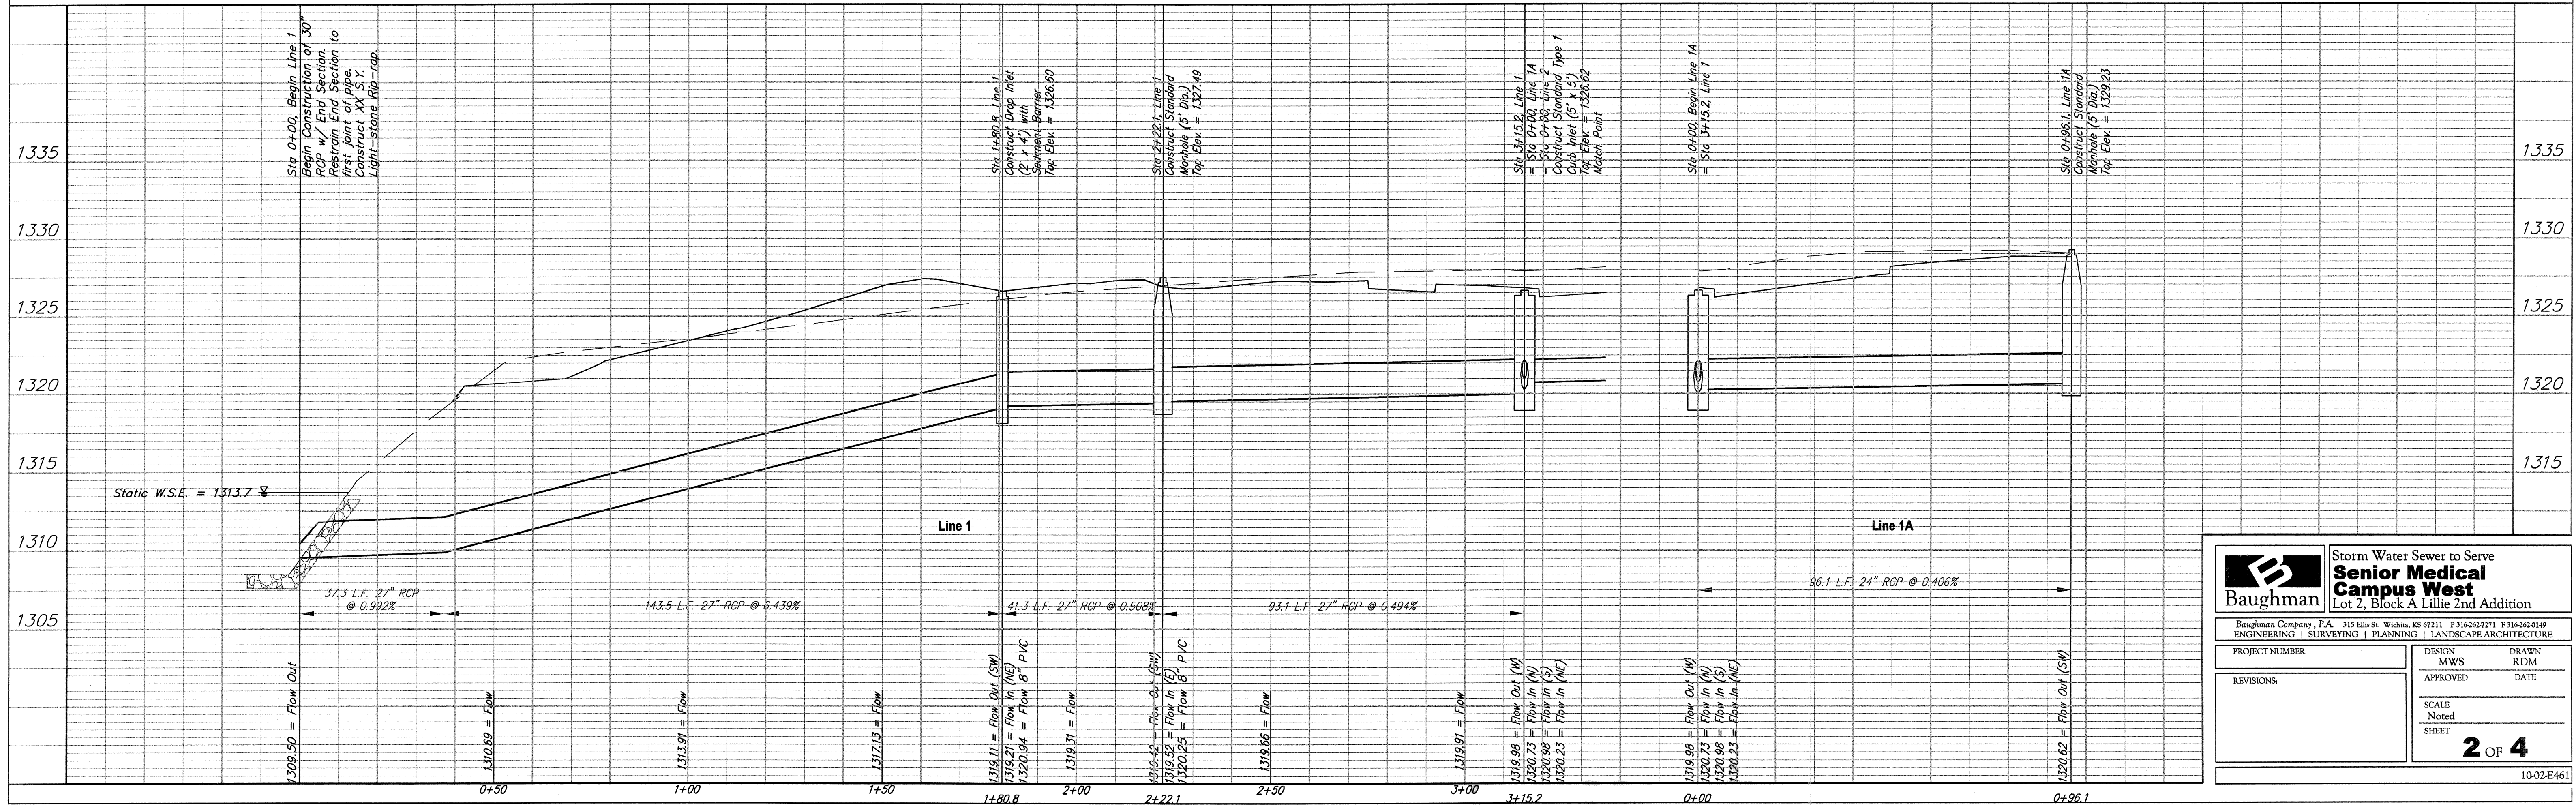
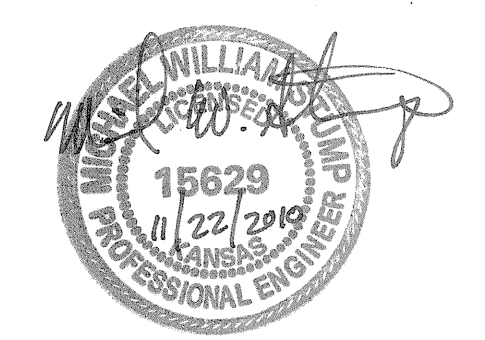
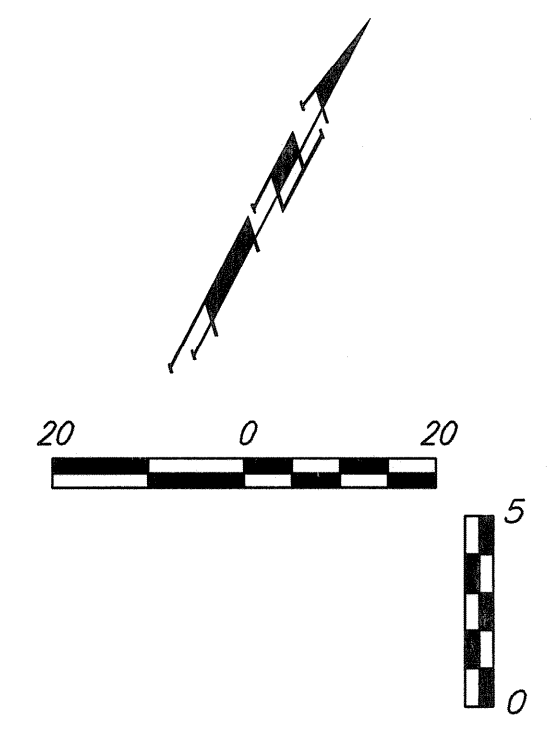


SITE BENCHMARK:

"□" Chiseled on Top of Curb,
southwest corner of Maize
Cul-de-Sac.
Elevation = 1328.65 (NAVD 88)

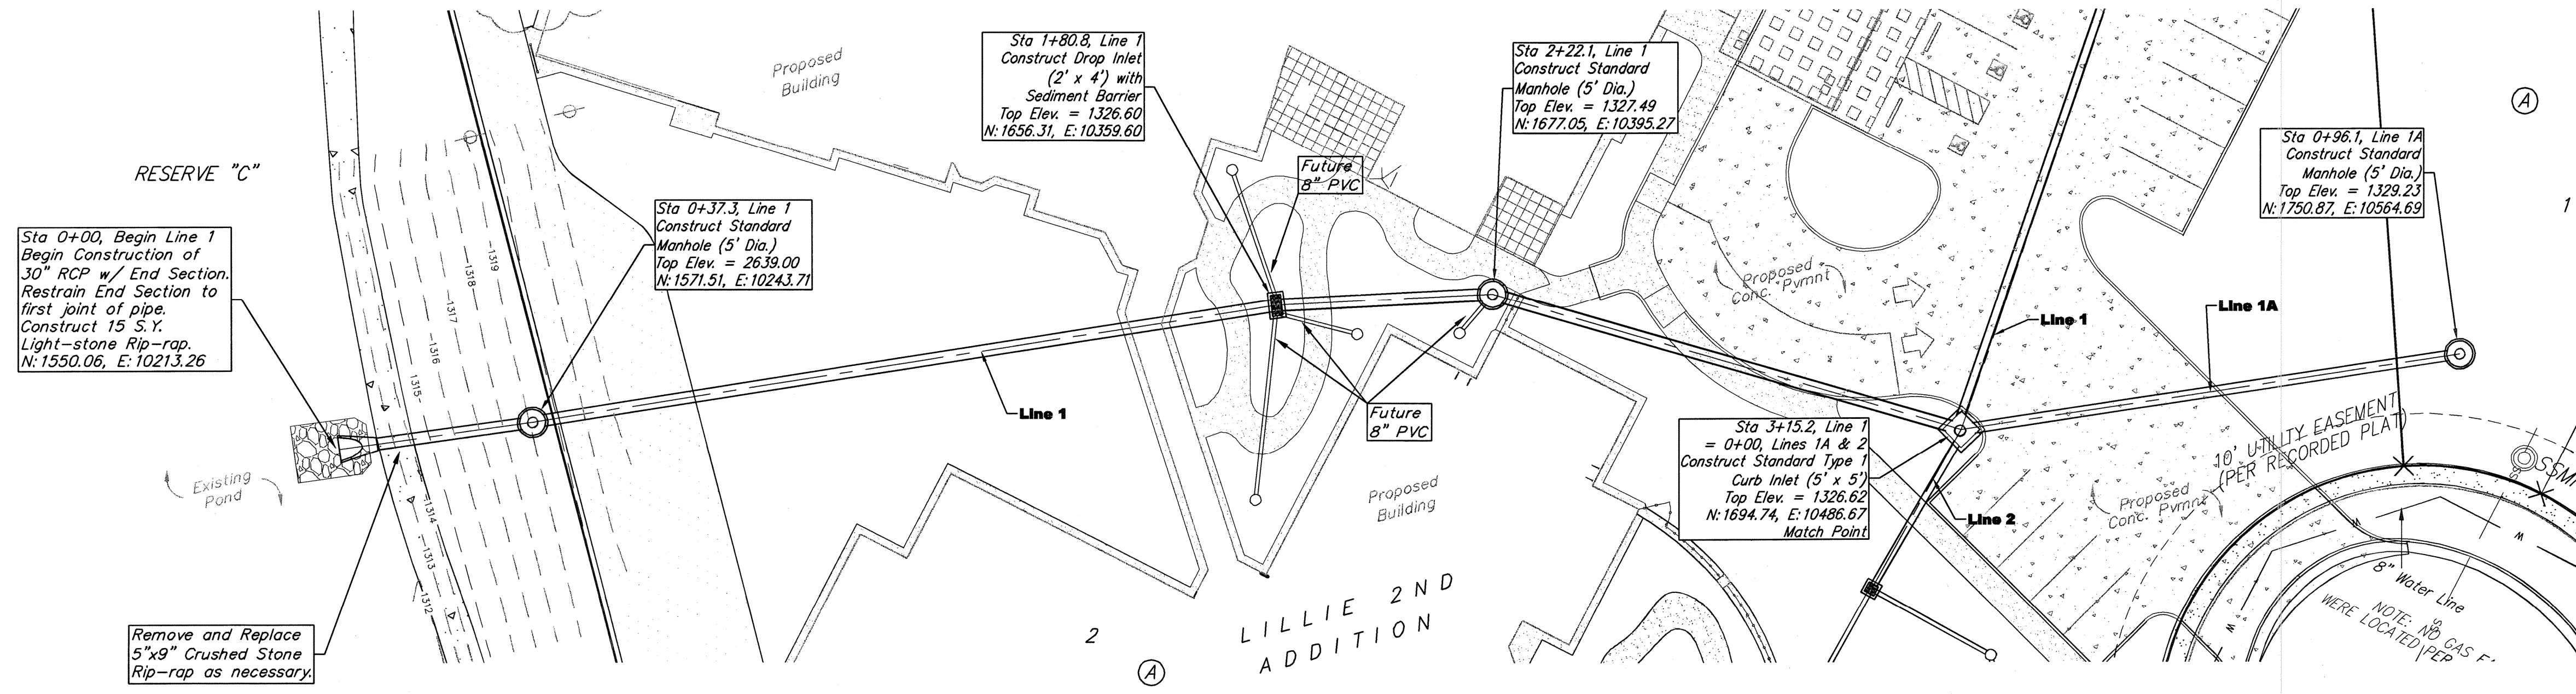

		Storm Water Sewer to Serve	
		Senior Medical Campus West	
Lot 2, Block A Lillie 2nd Addition		Baughman Company, P.A. 315 Ellis St. Wichita, KS 67211 P:316-262-2311 F:316-262-6149 ENGINEERING SURVEYING PLANNING LANDSCAPE ARCHITECTURE	
PROJECT NUMBER	DESIGN MWS	DRAWN RDM	DATE
REVISIONS:	APPROVED	NOTED	SHEET
		2 OF 4	
		10-02-E461	