



LINE 1

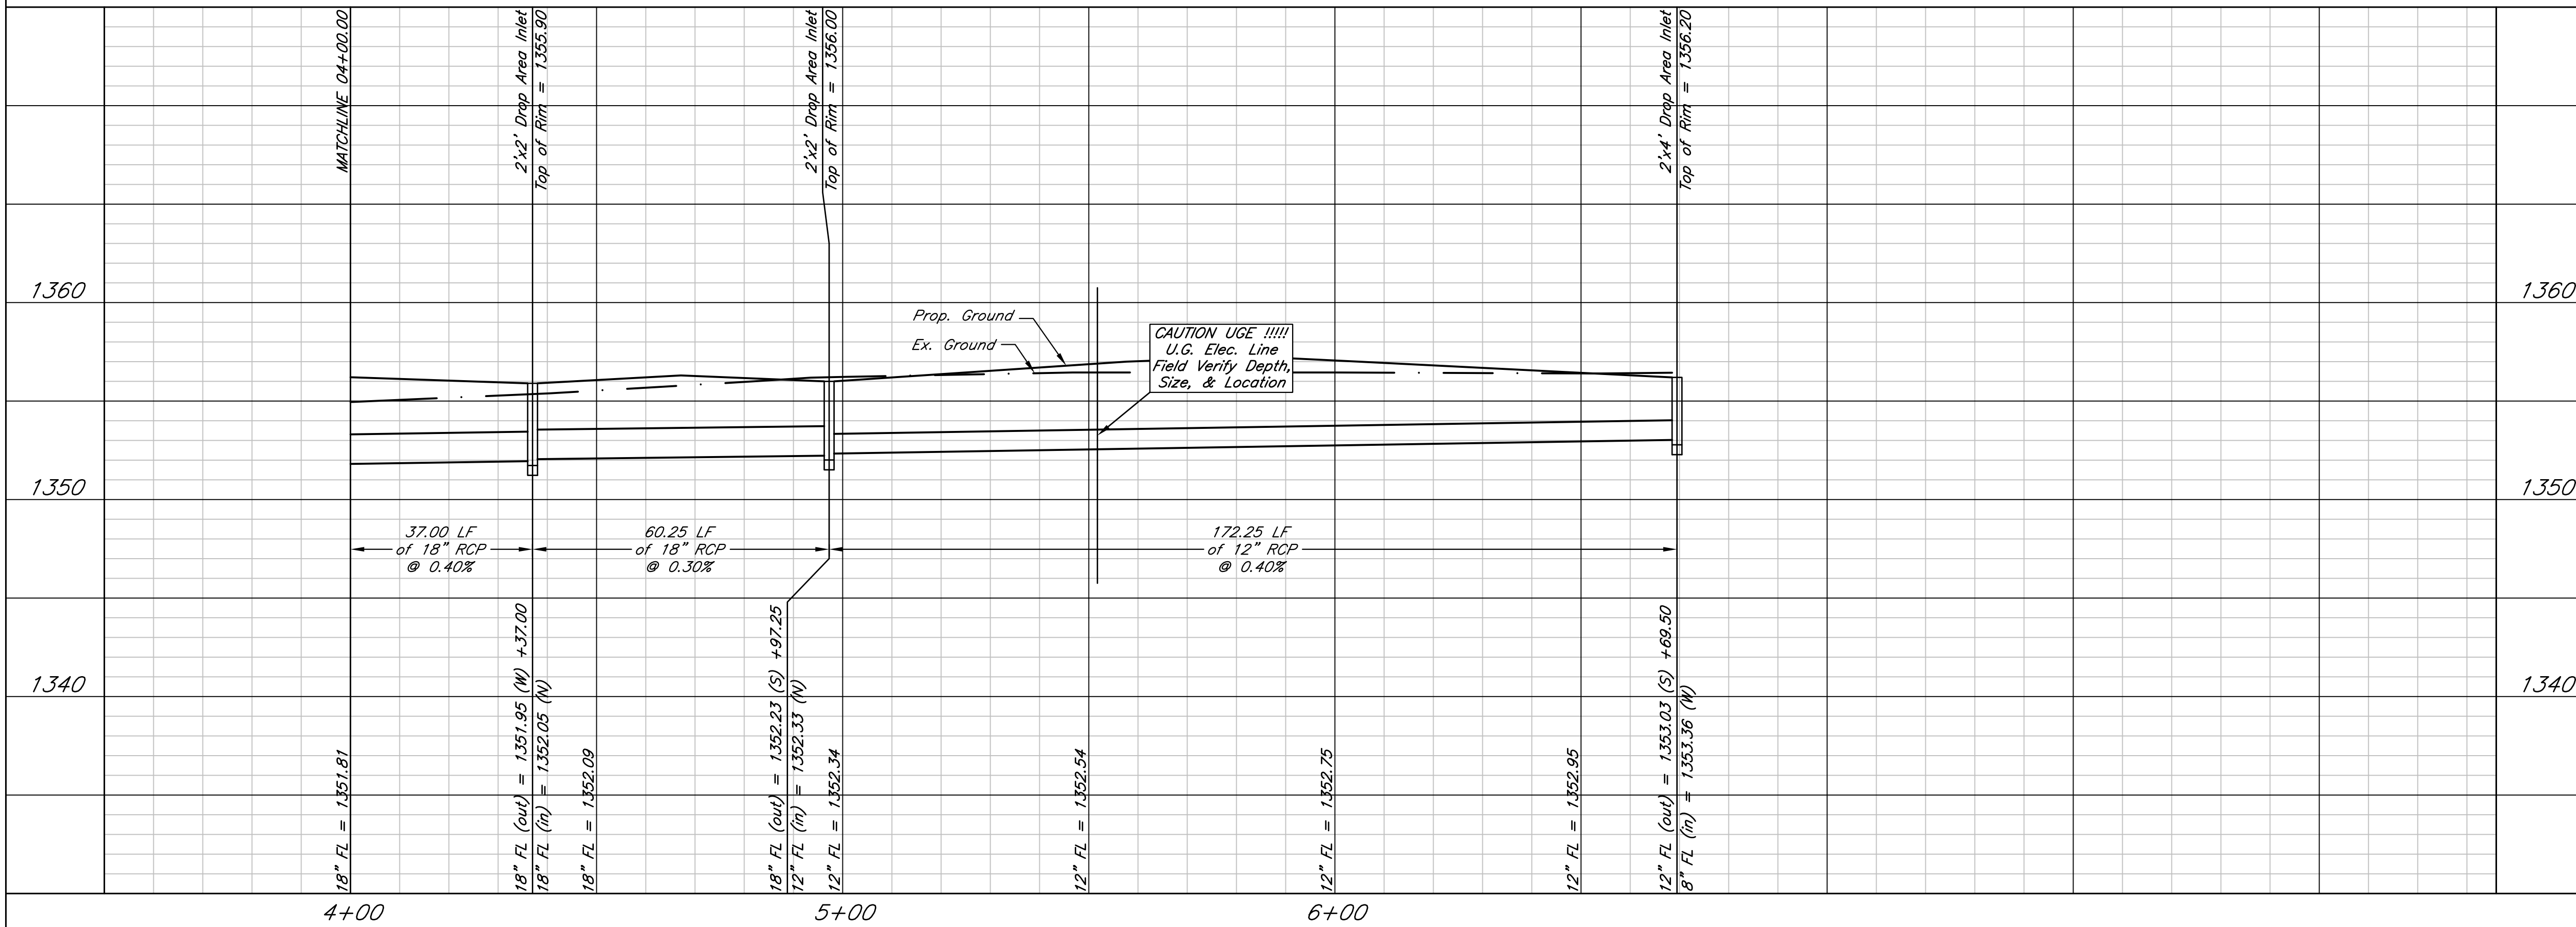

Notes:

- Pipe Backfill / Bedding
1. All pipe back fill and pipe bedding to meet City of Wichita specifications, unless otherwise stated by engineer.

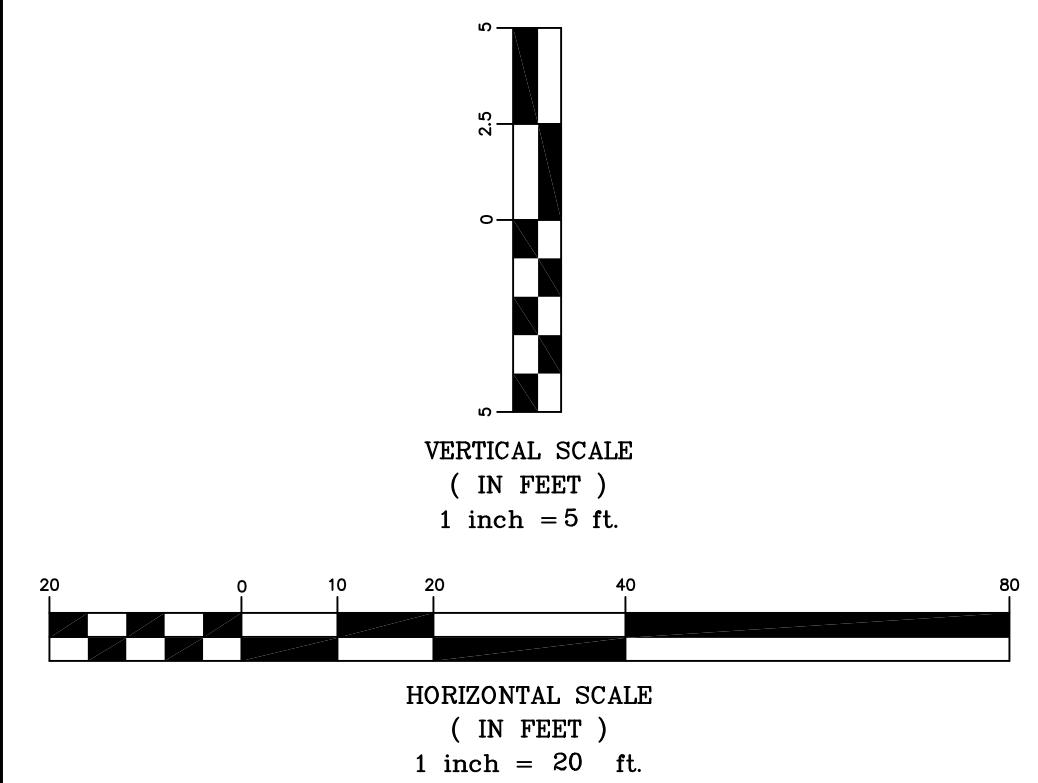

Line 1 (4+00-6+68.50)



PROJECT NUMBER		
KEM NO. 10152	FILE	DATE 02/25/2011
DESIGN KM	DRAWN NS	REVISED 03/22/2011

0010 PPD (607861)
Plan & Profile

C5.4.2