

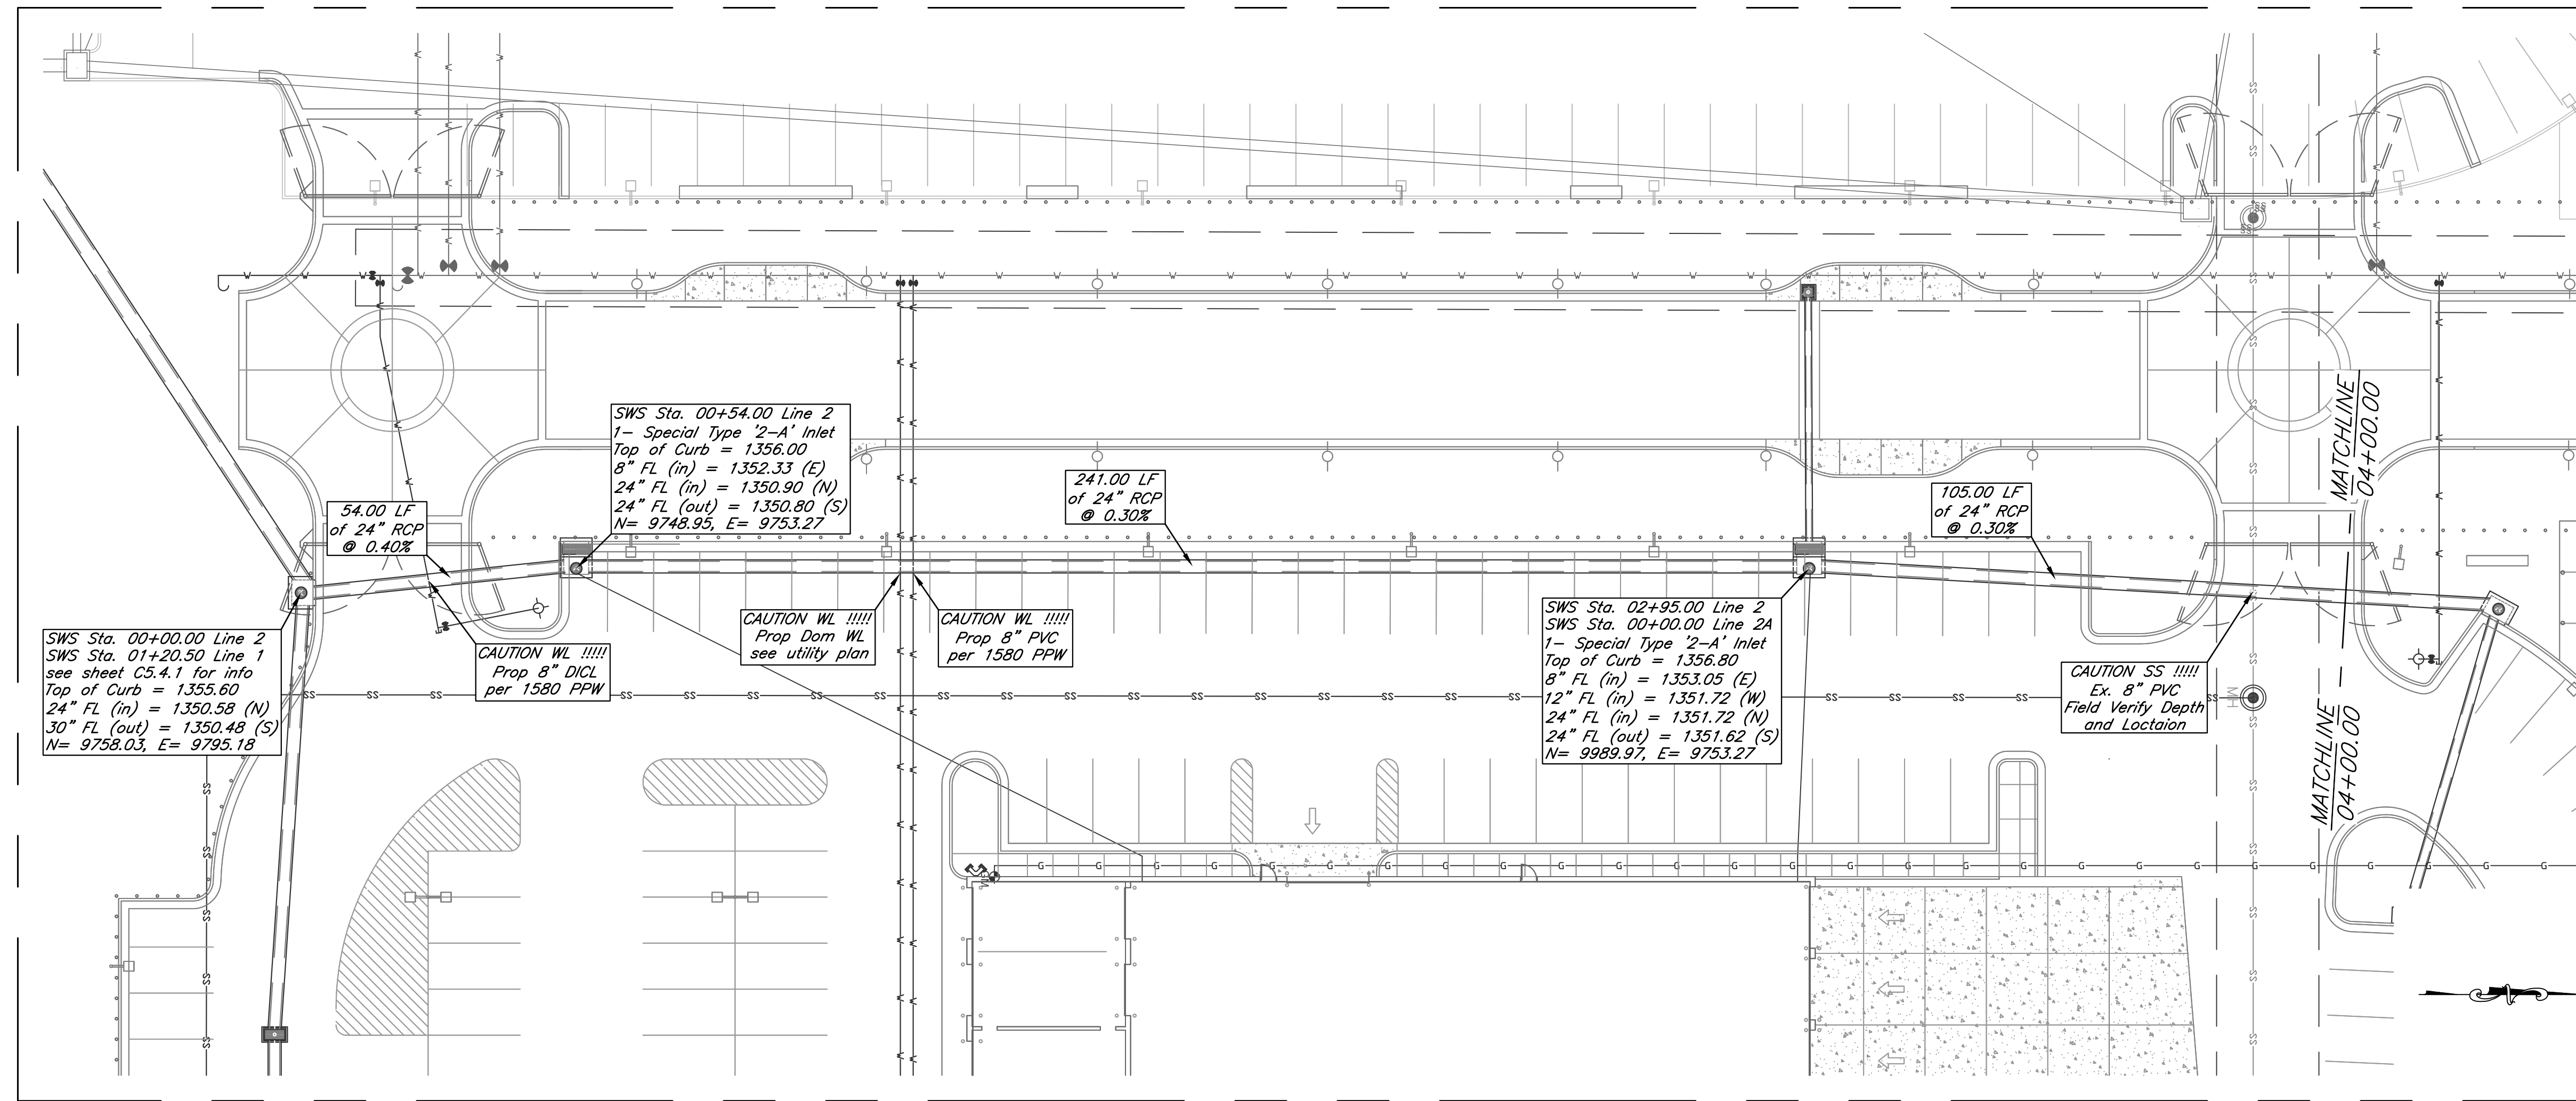


Notes:

- Pipe Backfill / Bedding  
 1. All pipe back fill and pipe bedding to meet City of Wichita specifications, unless otherwise stated by engineer.

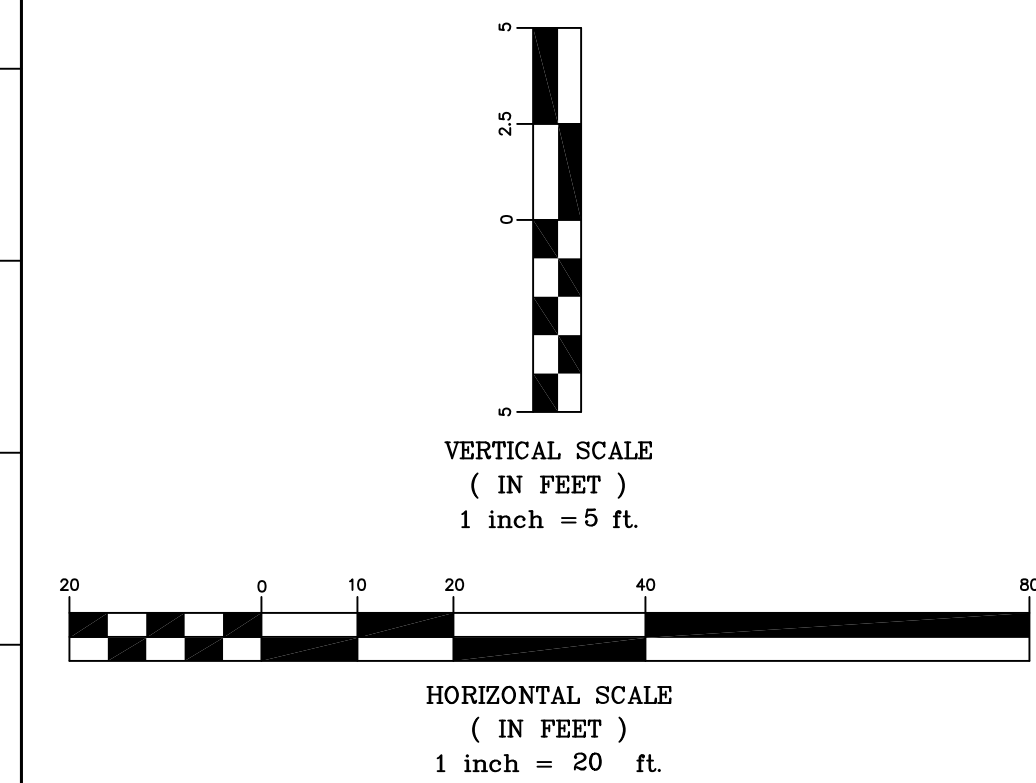

LINE 2

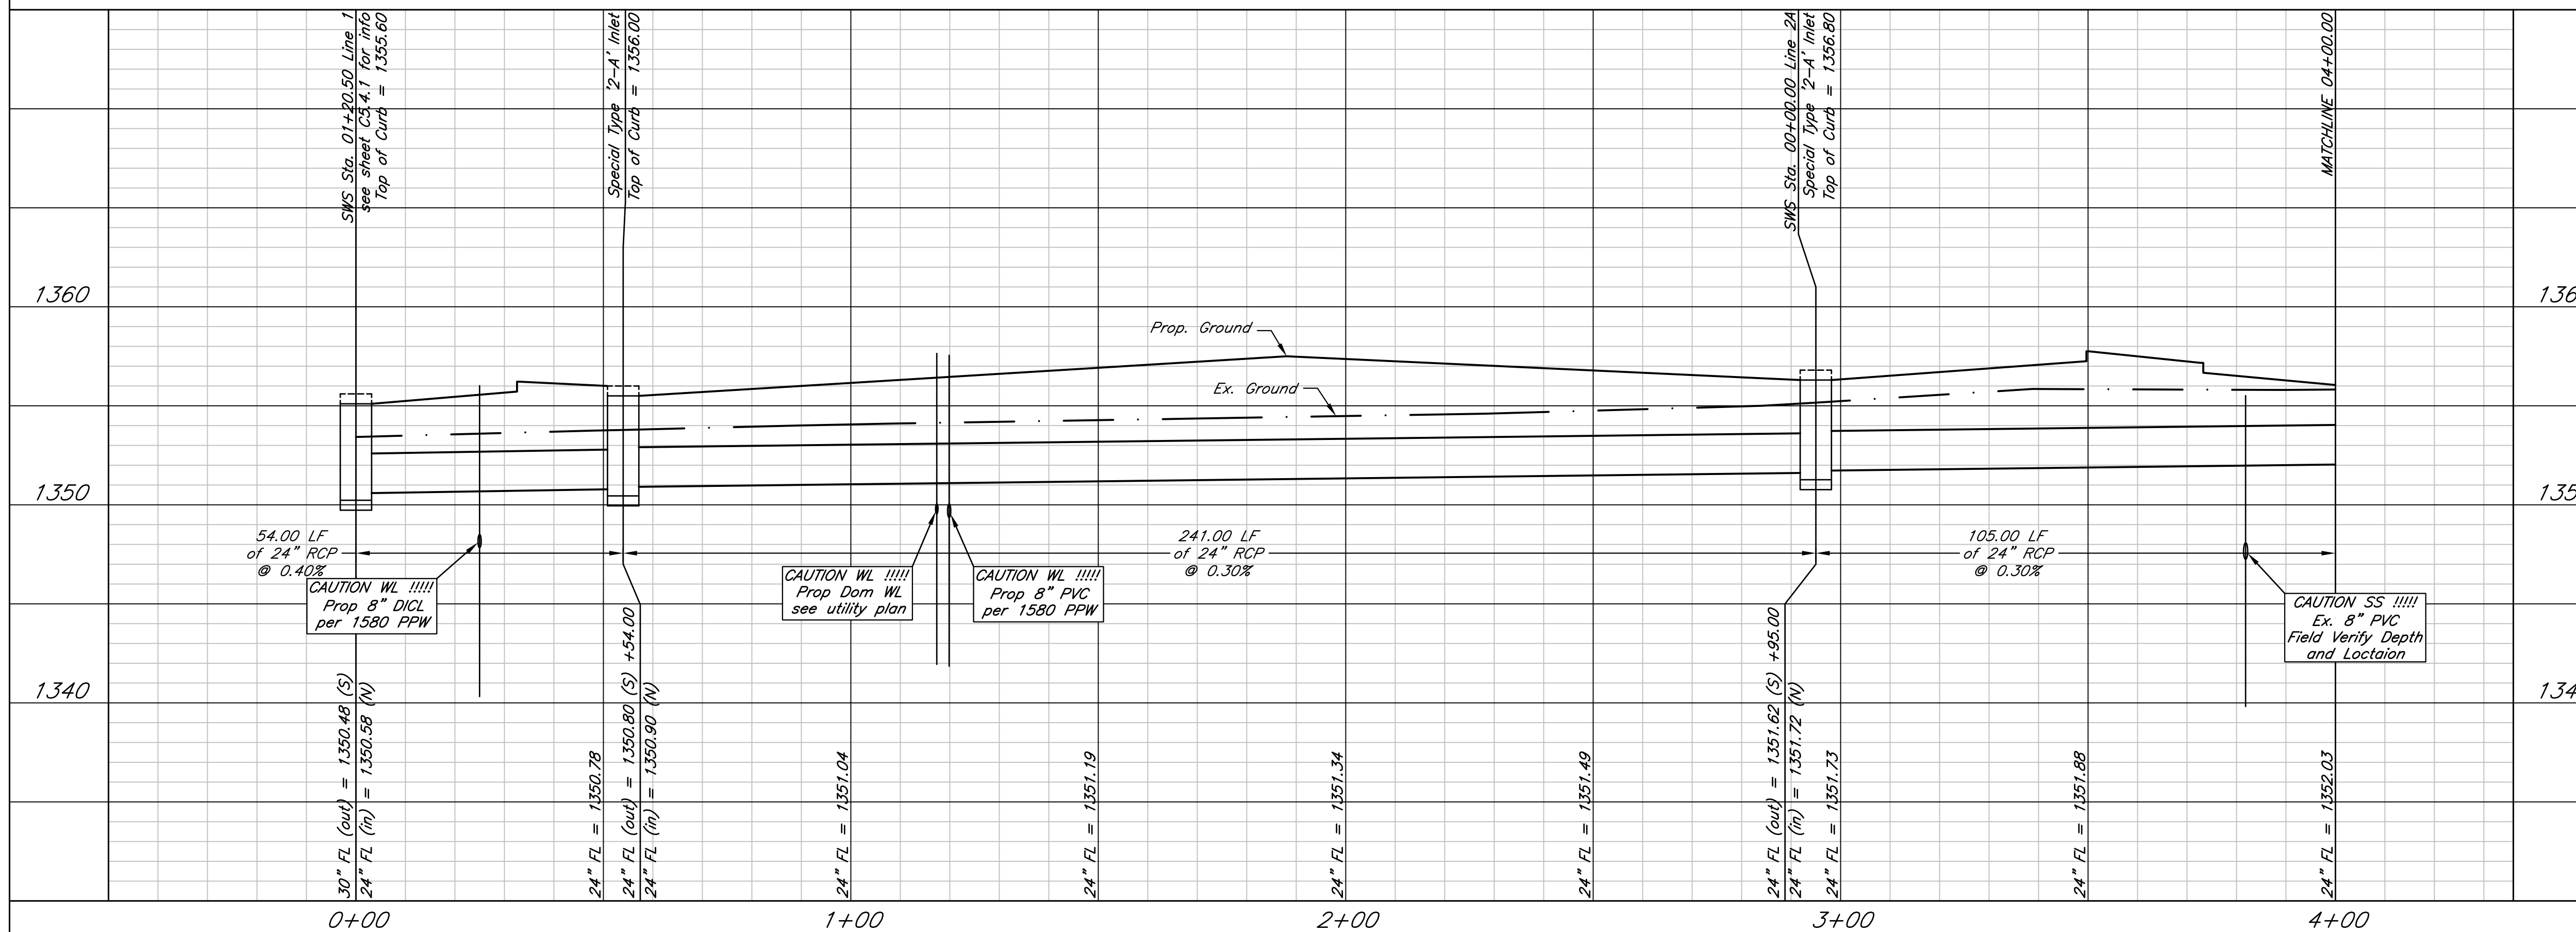

Line 2 (0+00-4+00)



PROJECT NUMBER		
KEM NO. 10152	FILE	DATE 02/25/2011
DESIGN KM	DRAWN NS	REVISED 03/23/2011

0010 PPD (607861)  
Plan & Profile

C5.4.3