
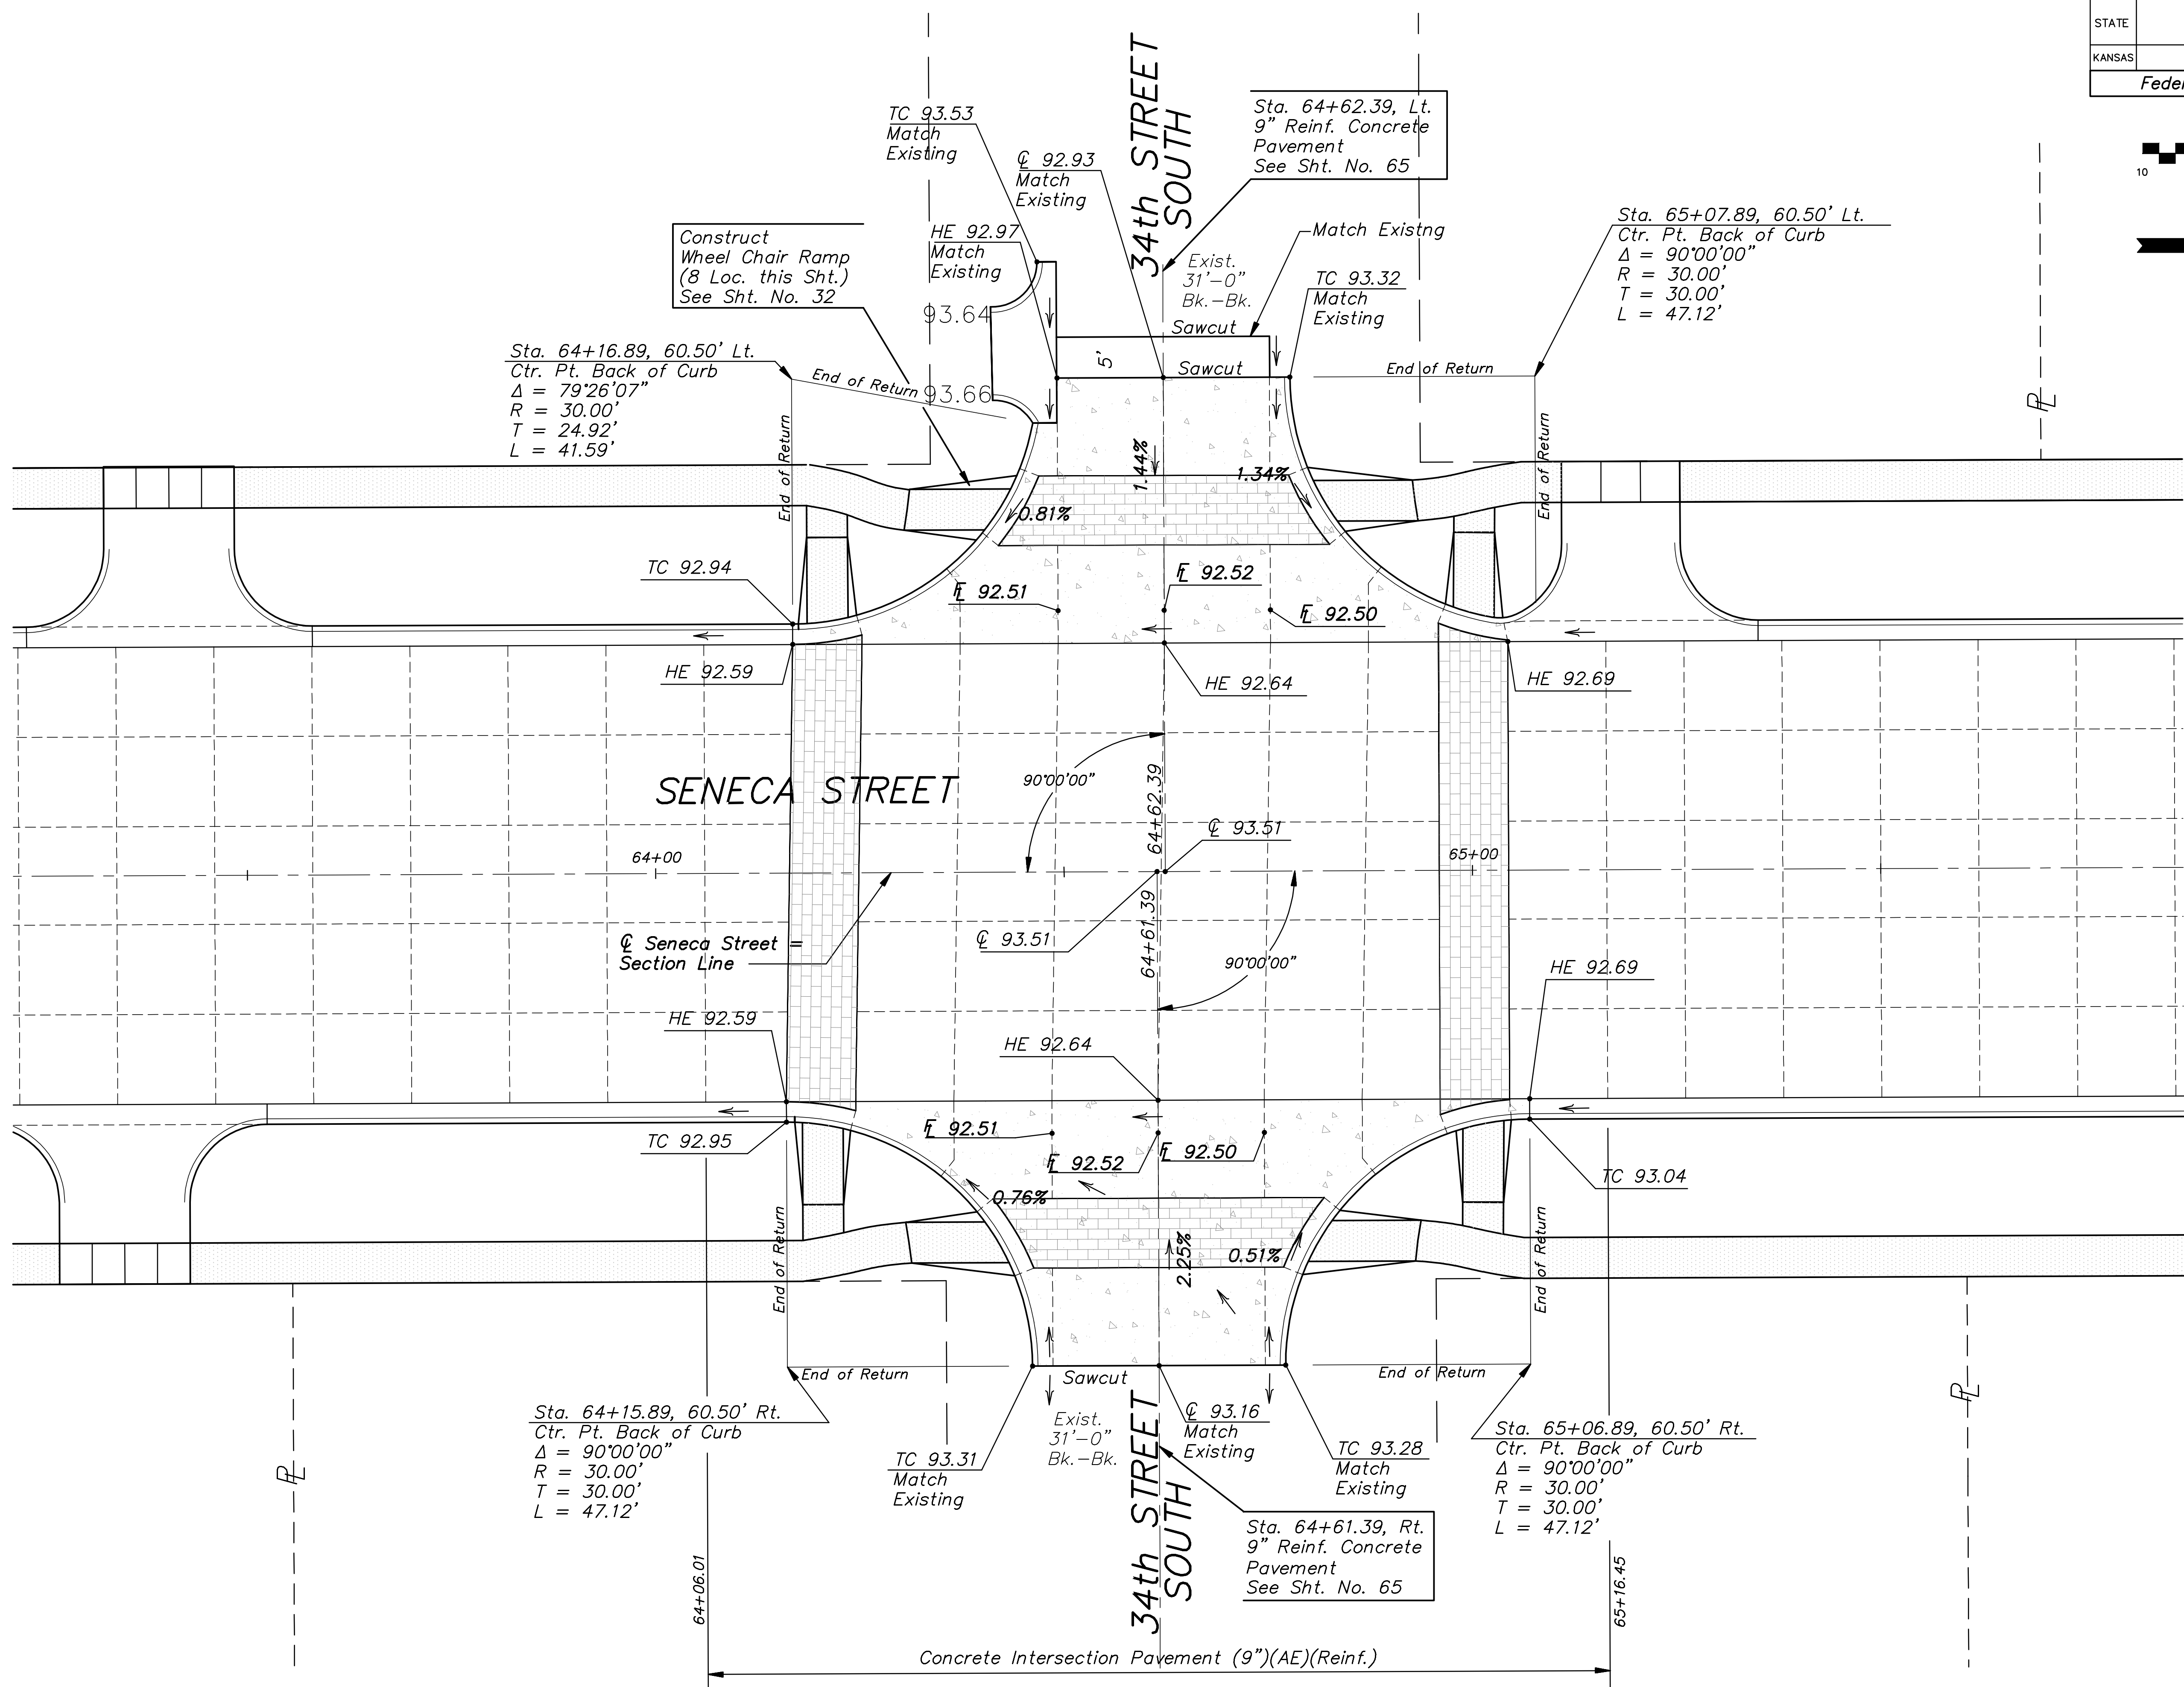


STATE	PROJECT NO.	YEAR	SHEET NO.	TOTAL SHEETS
KANSAS	87 N-0243-01	2005	18	169
Federal Aid No. STP N024(301)				

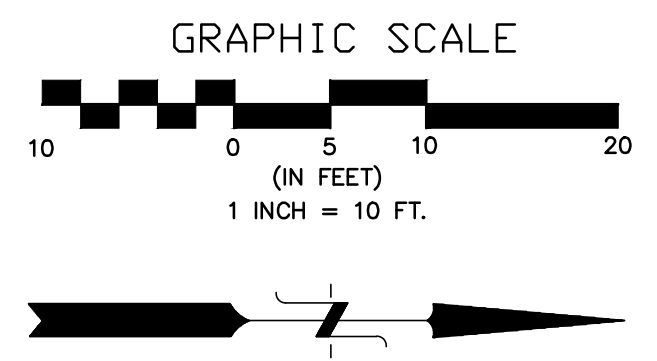

No.	Date	By	Approved	Revision
<b>POE &amp; ASSOCIATES, INC.</b> CONSULTING ENGINEERS 5940 E. Central, Suite 200   Wichita, KS 67208-4242 Phone: 316/685-4114   FAX: 316/685-4444				
<b>FINAL</b>				
Engineer:	P. FERGUSON			
Designer:	J. UNRUH			
KDOT Job No.:	87 N-0243-01			
Poe Job No.:	1794			
Date:	JANUARY 2010			
Sheet	18 of 169			

SENECA STREET  
 I-235 TO 31ST STREET  
 CITY OF WICHITA, KANSAS  
 INTERSECTION DETAIL - 34TH STREET SOUTH