
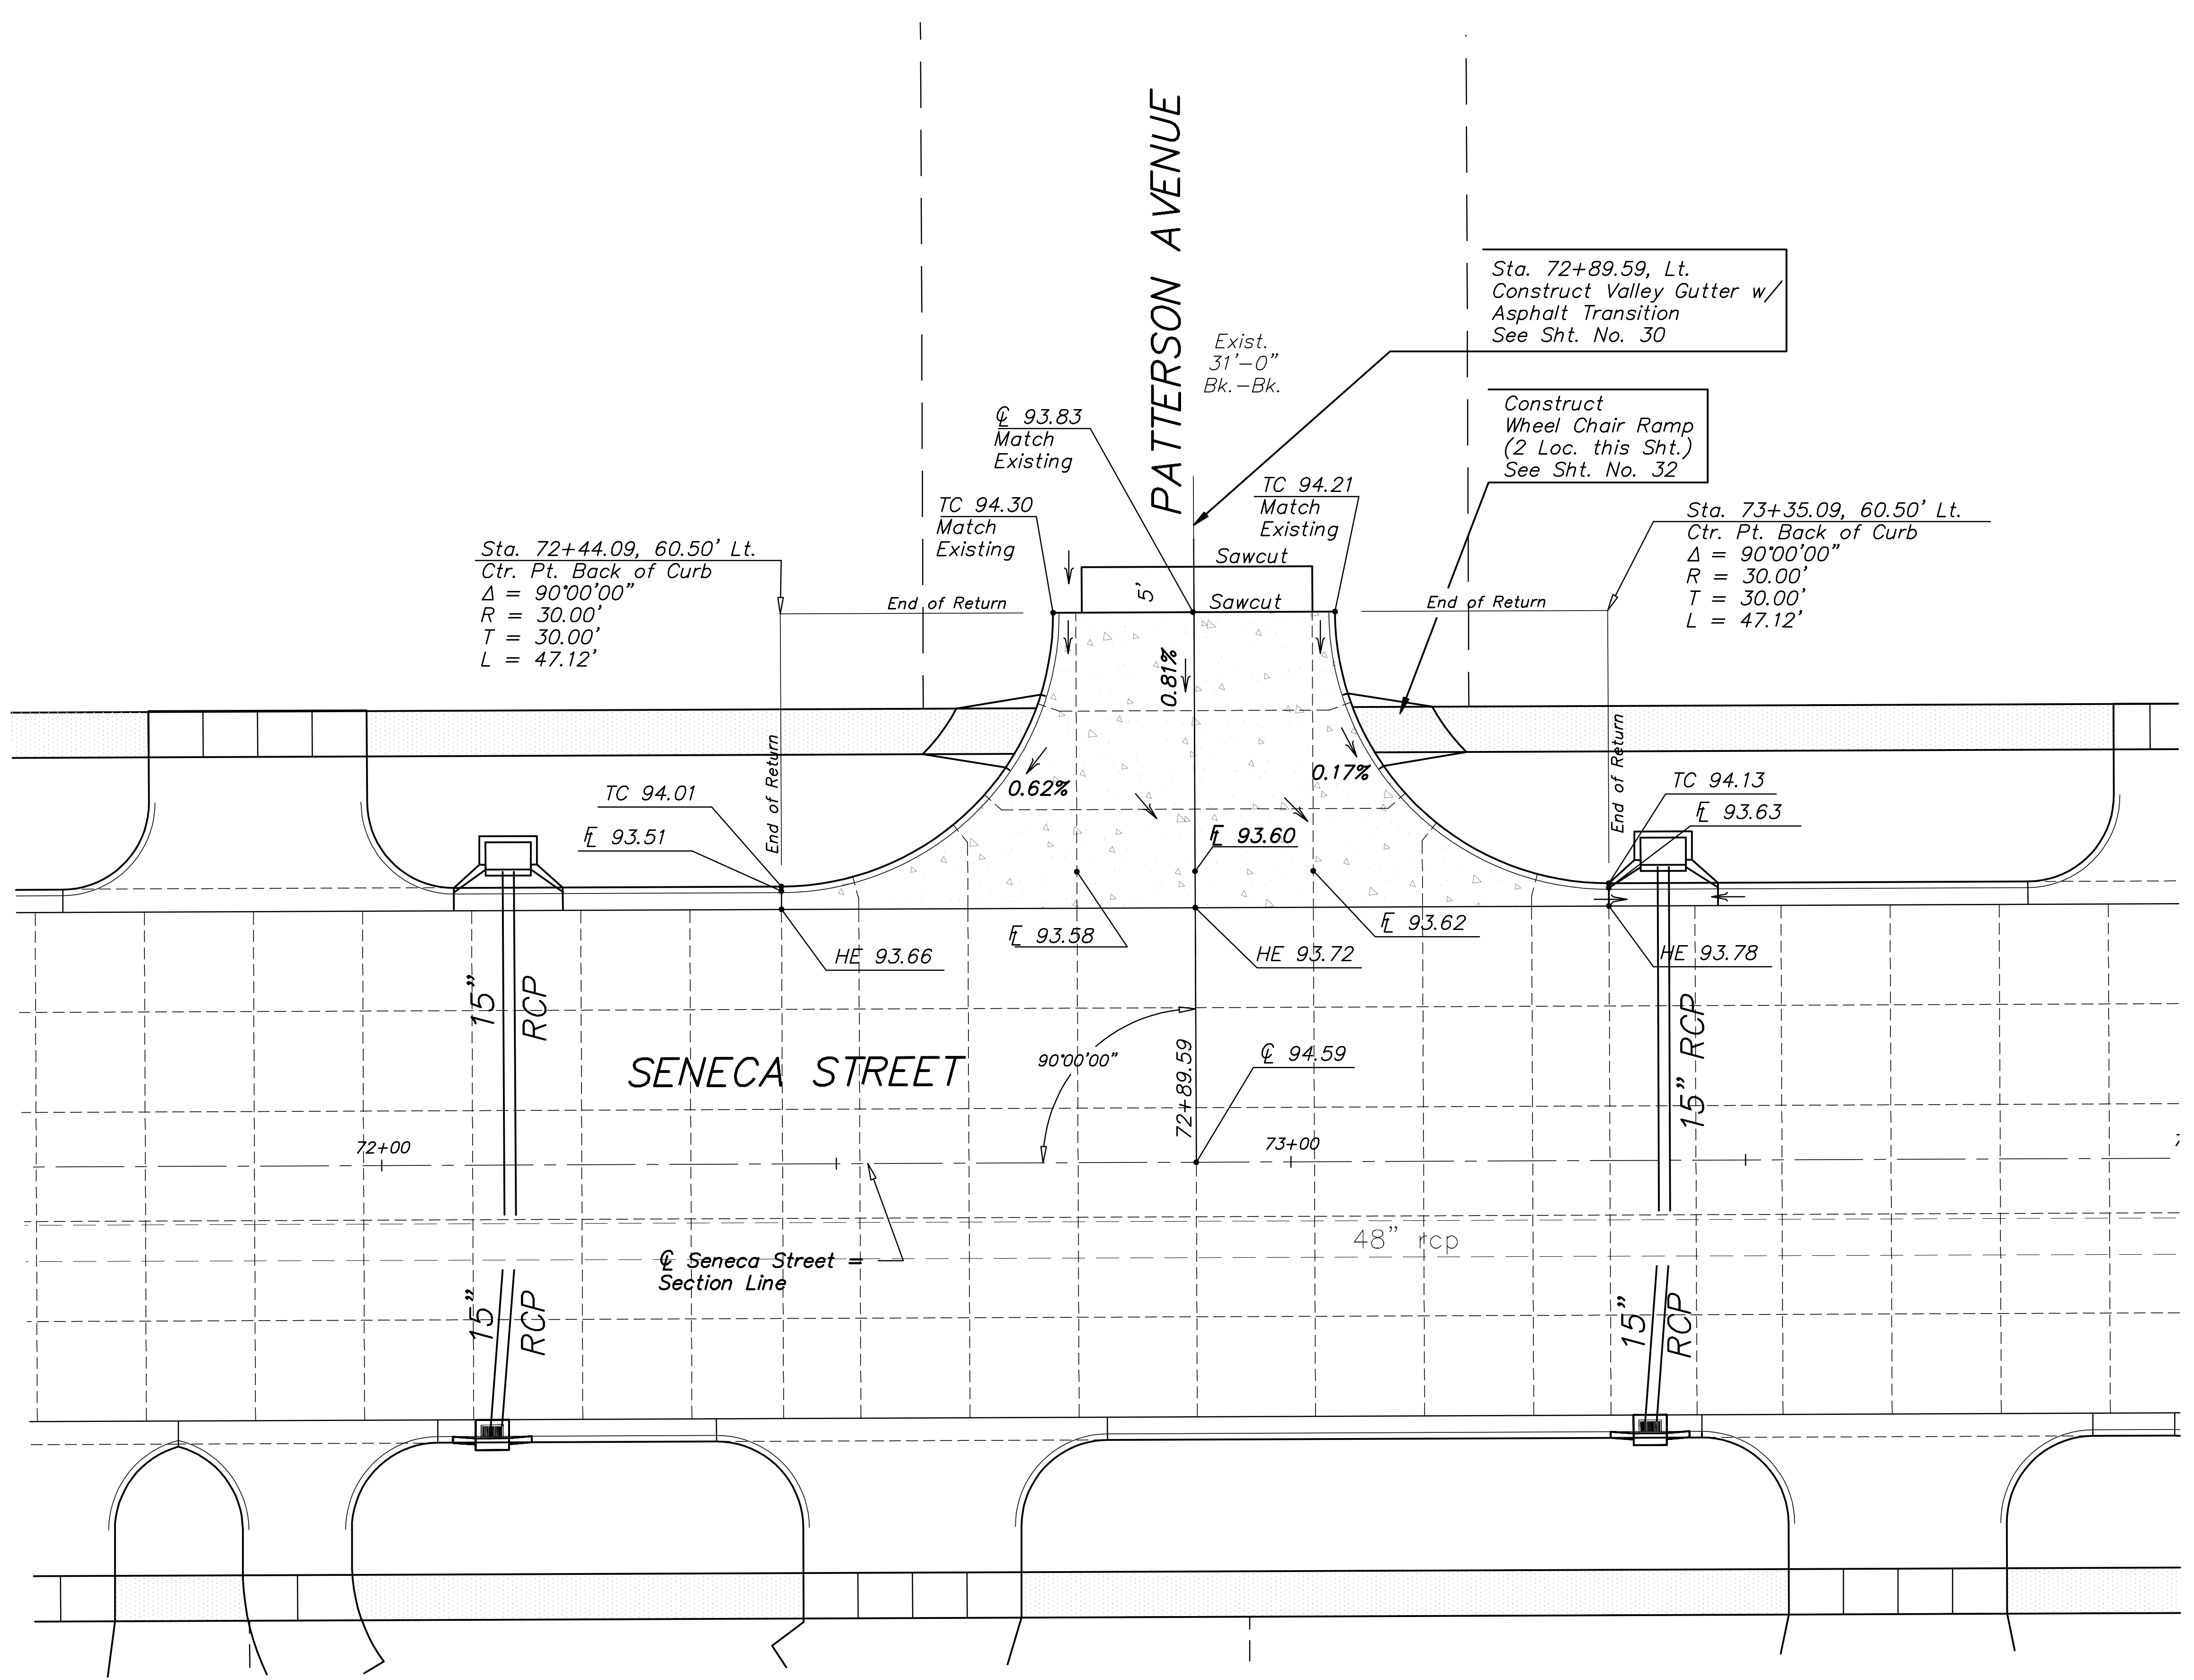
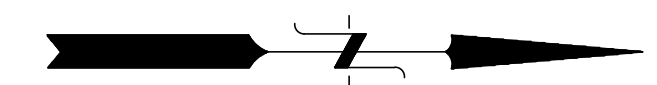


STATE	PROJECT NO.	YEAR	SHEET NO.	TOTAL SHEETS
KANSAS	87 N-0243-01	2005	20	169
Federal Aid No. STP N024(301)				

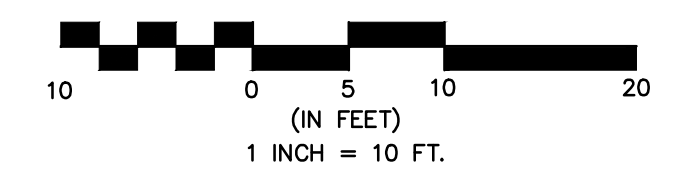

Sta. 72+44.09, 60.50' Lt.  
 Ctr. Pt. Back of Curb  
 $\Delta = 90^{\circ}00'00''$   
 $R = 30.00'$   
 $T = 30.00'$   
 $L = 47.12'$

Sta. 72+89.59, Lt.  
 Construct Valley Gutter w/  
 Asphalt Transition  
 See Sht. No. 30

Construct  
 Wheel Chair Ramp  
 (2 Loc. this Sht.)  
 See Sht. No. 32

Sta. 73+35.09, 60.50' Lt.  
 Ctr. Pt. Back of Curb  
 $\Delta = 90^{\circ}00'00''$   
 $R = 30.00'$   
 $T = 30.00'$   
 $L = 47.12'$

No.	Date	By	Approved	Revision

SENECA STREET  
 1-235 TO 31ST STREET  
 CITY OF WICHITA, KANSAS  
 INTERSECTION DETAIL - PATTERSON STREET

POE & ASSOCIATES, INC.  
 CONSULTING ENGINEERS  
 5940 E. Central, Suite 200 □ Wichita, KS  
 67208-4242  
 Phone: 316/685-4114 □ FAX: 316/685-4444

FINALE

Engineer: P. FERGUSON  
 Designer: J. UNRUH  
 KDOT Job No.: 87 N-0243-01    Poe Job No.: 1794  
 Date: JANUARY 2010

Sheet  
 20 of 169