
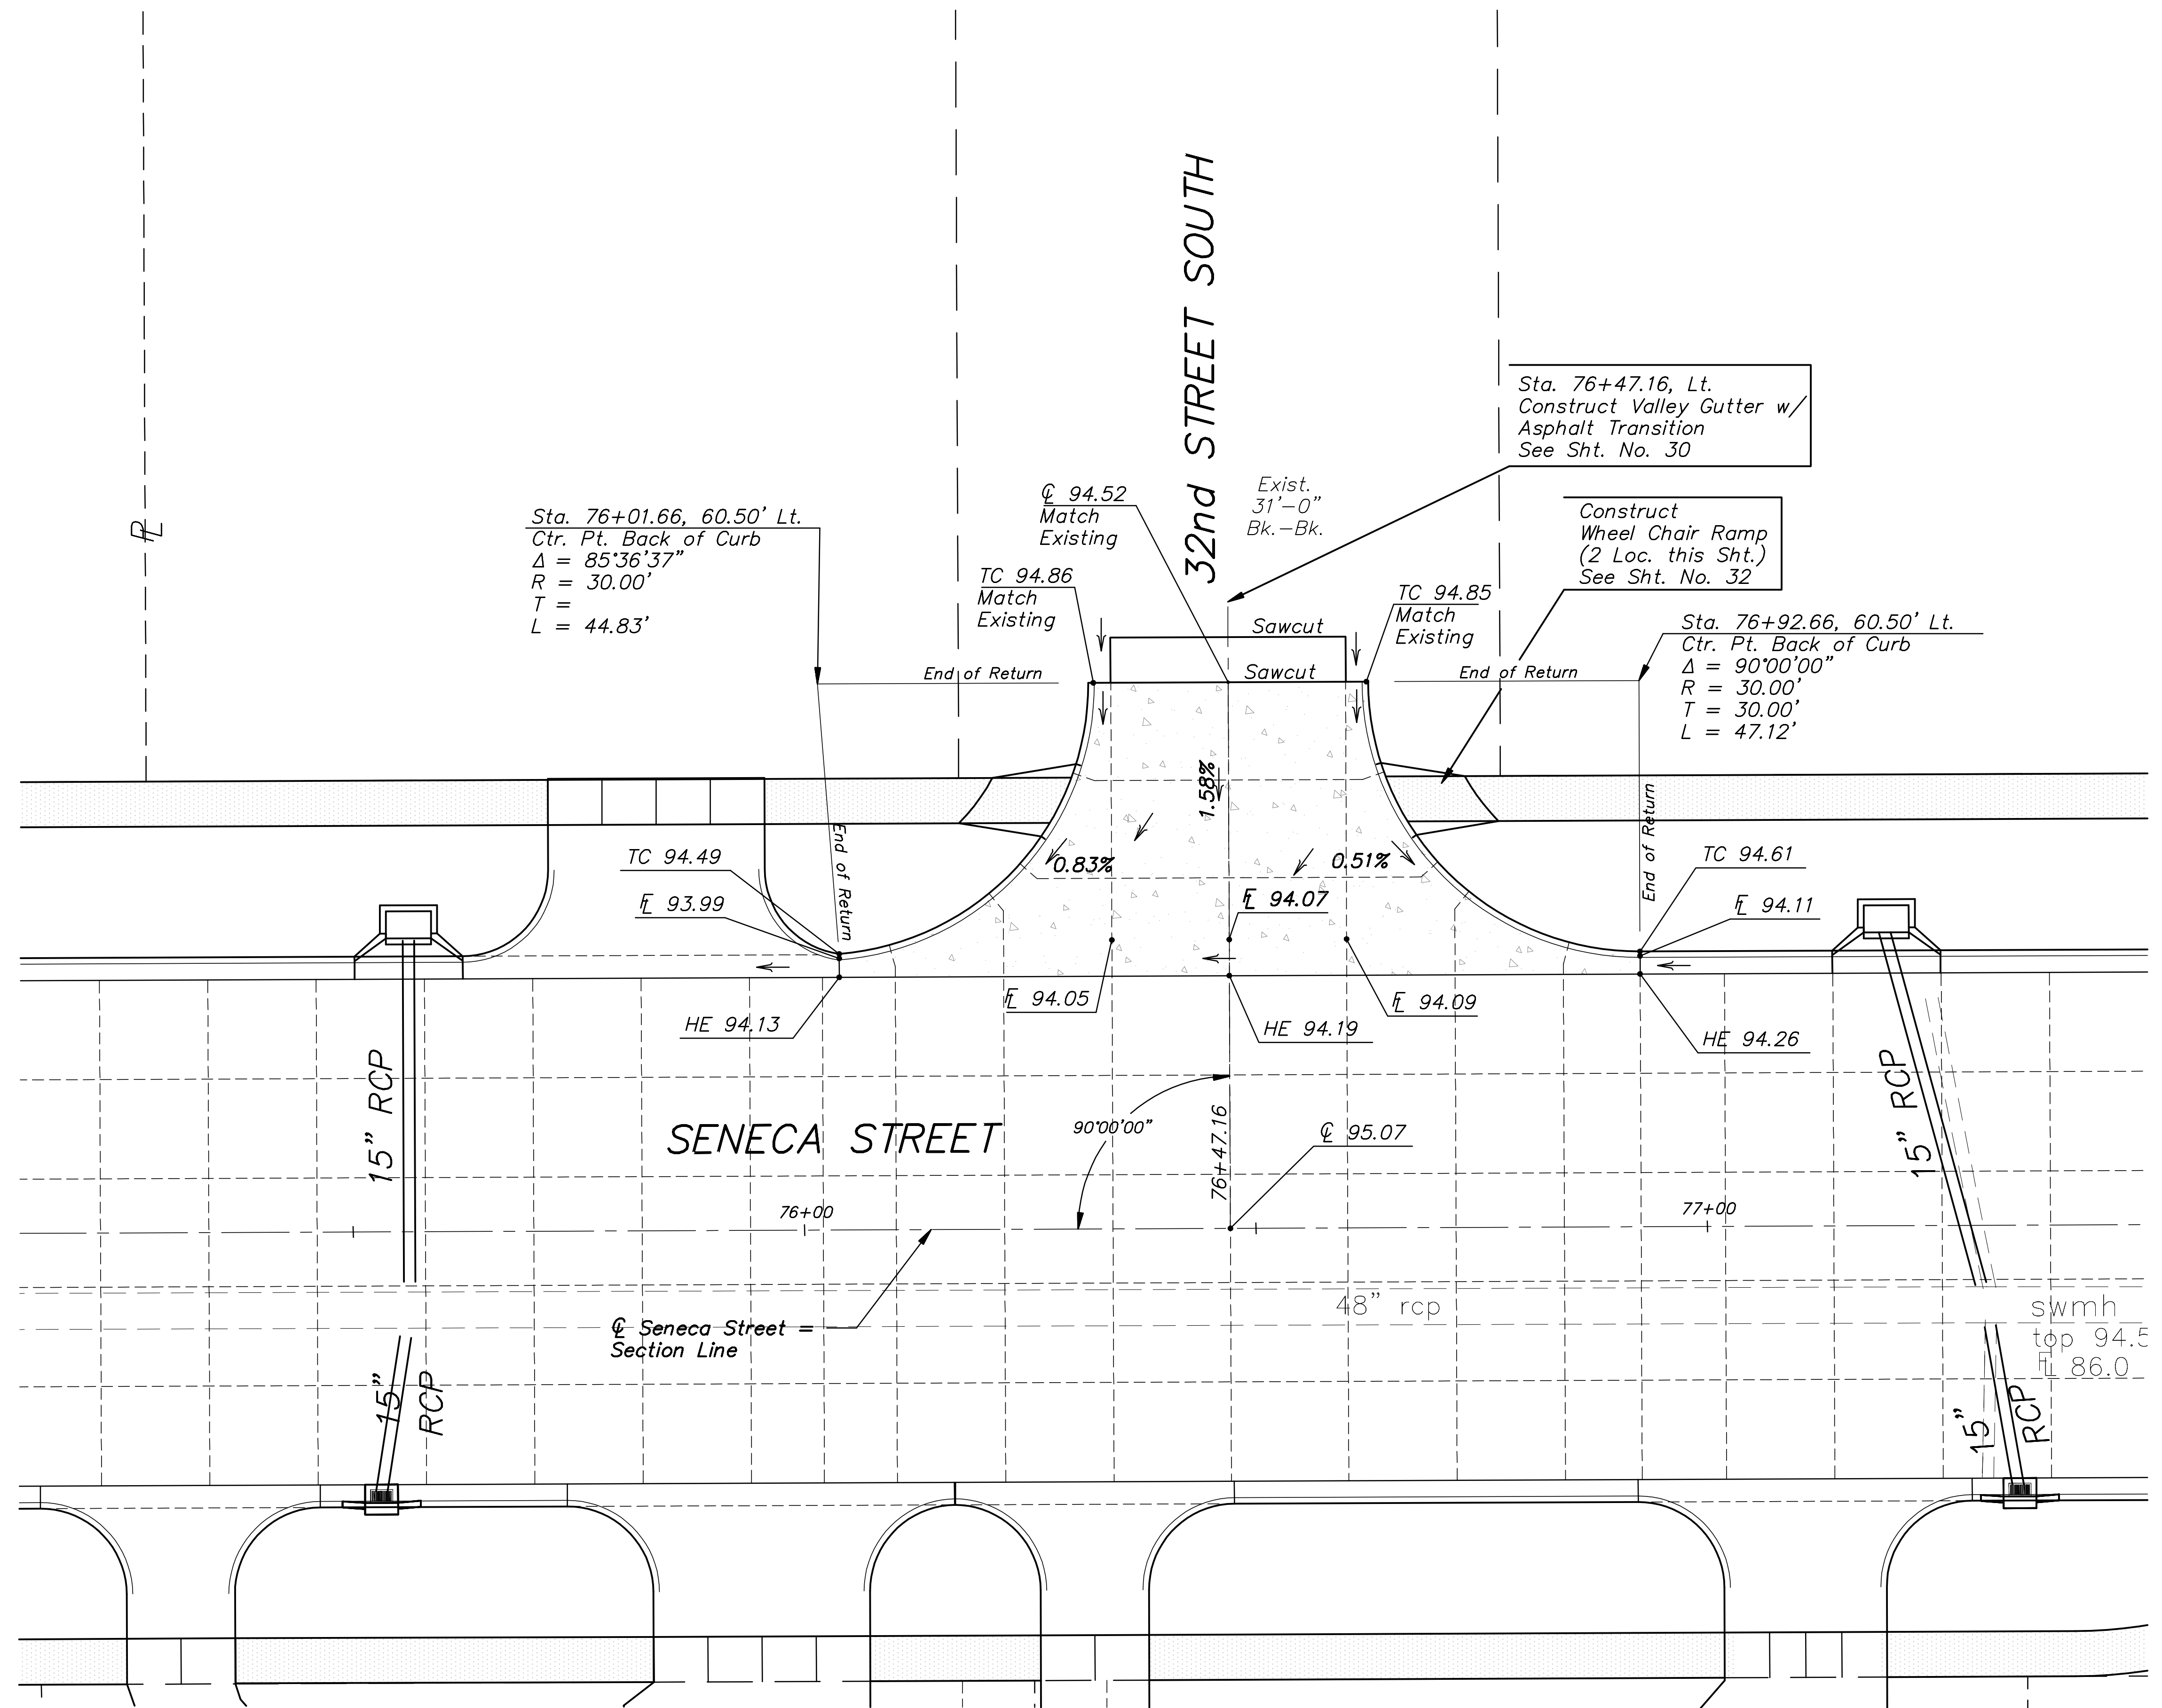


STATE	PROJECT NO.	YEAR	SHEET NO.	TOTAL SHEETS
KANSAS	87 N-0243-01	2005	21	169
Federal Aid No. STP N024(301)				

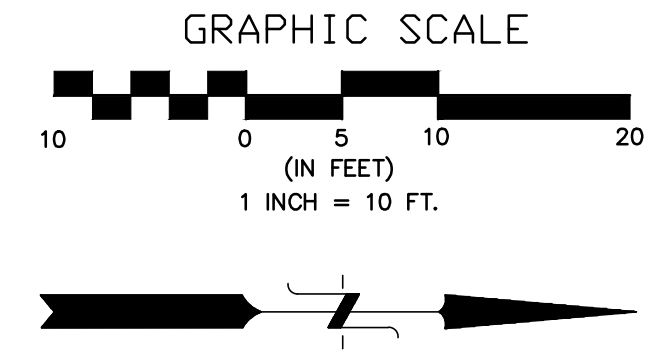

Sta. 76+47.16, Lt.  
Construct Valley Gutter w/  
Asphalt Transition  
See Sht. No. 30

Construct  
Wheel Chair Ramp  
(2 Loc. this Sht.)  
See Sht. No. 32

Sta. 76+01.66, 60.50' Lt.  
Ctr. Pt. Back of Curb  
 $\Delta = 85^{\circ}36'37''$   
 $R = 30.00'$   
 $T =$   
 $L = 44.83'$

Sta. 76+92.66, 60.50' Lt.  
Ctr. Pt. Back of Curb  
 $\Delta = 90^{\circ}00'00''$   
 $R = 30.00'$   
 $T = 30.00'$   
 $L = 47.12'$

No.	Date	By	Approved	Revision

SENECA STREET  
1-235 TO 31ST STREET  
CITY OF WICHITA, KANSAS  
INTERSECTION DETAIL-32ND STREET SOUTH

POE & ASSOCIATES, INC.  
CONSULTING ENGINEERS  
5940 E. Central, Suite 200 | Wichita, KS  
67208-4242  
Phone: 316/685-4114 | FAX: 316/685-4444

FINALE

Engineer: P. FERGUSON  
Designer: J. UNRUH  
KDOT Job No.: 87 N-0243-01    Poe Job No.: 1794  
Date: JANUARY 2010

Sheet  
21 of 169