
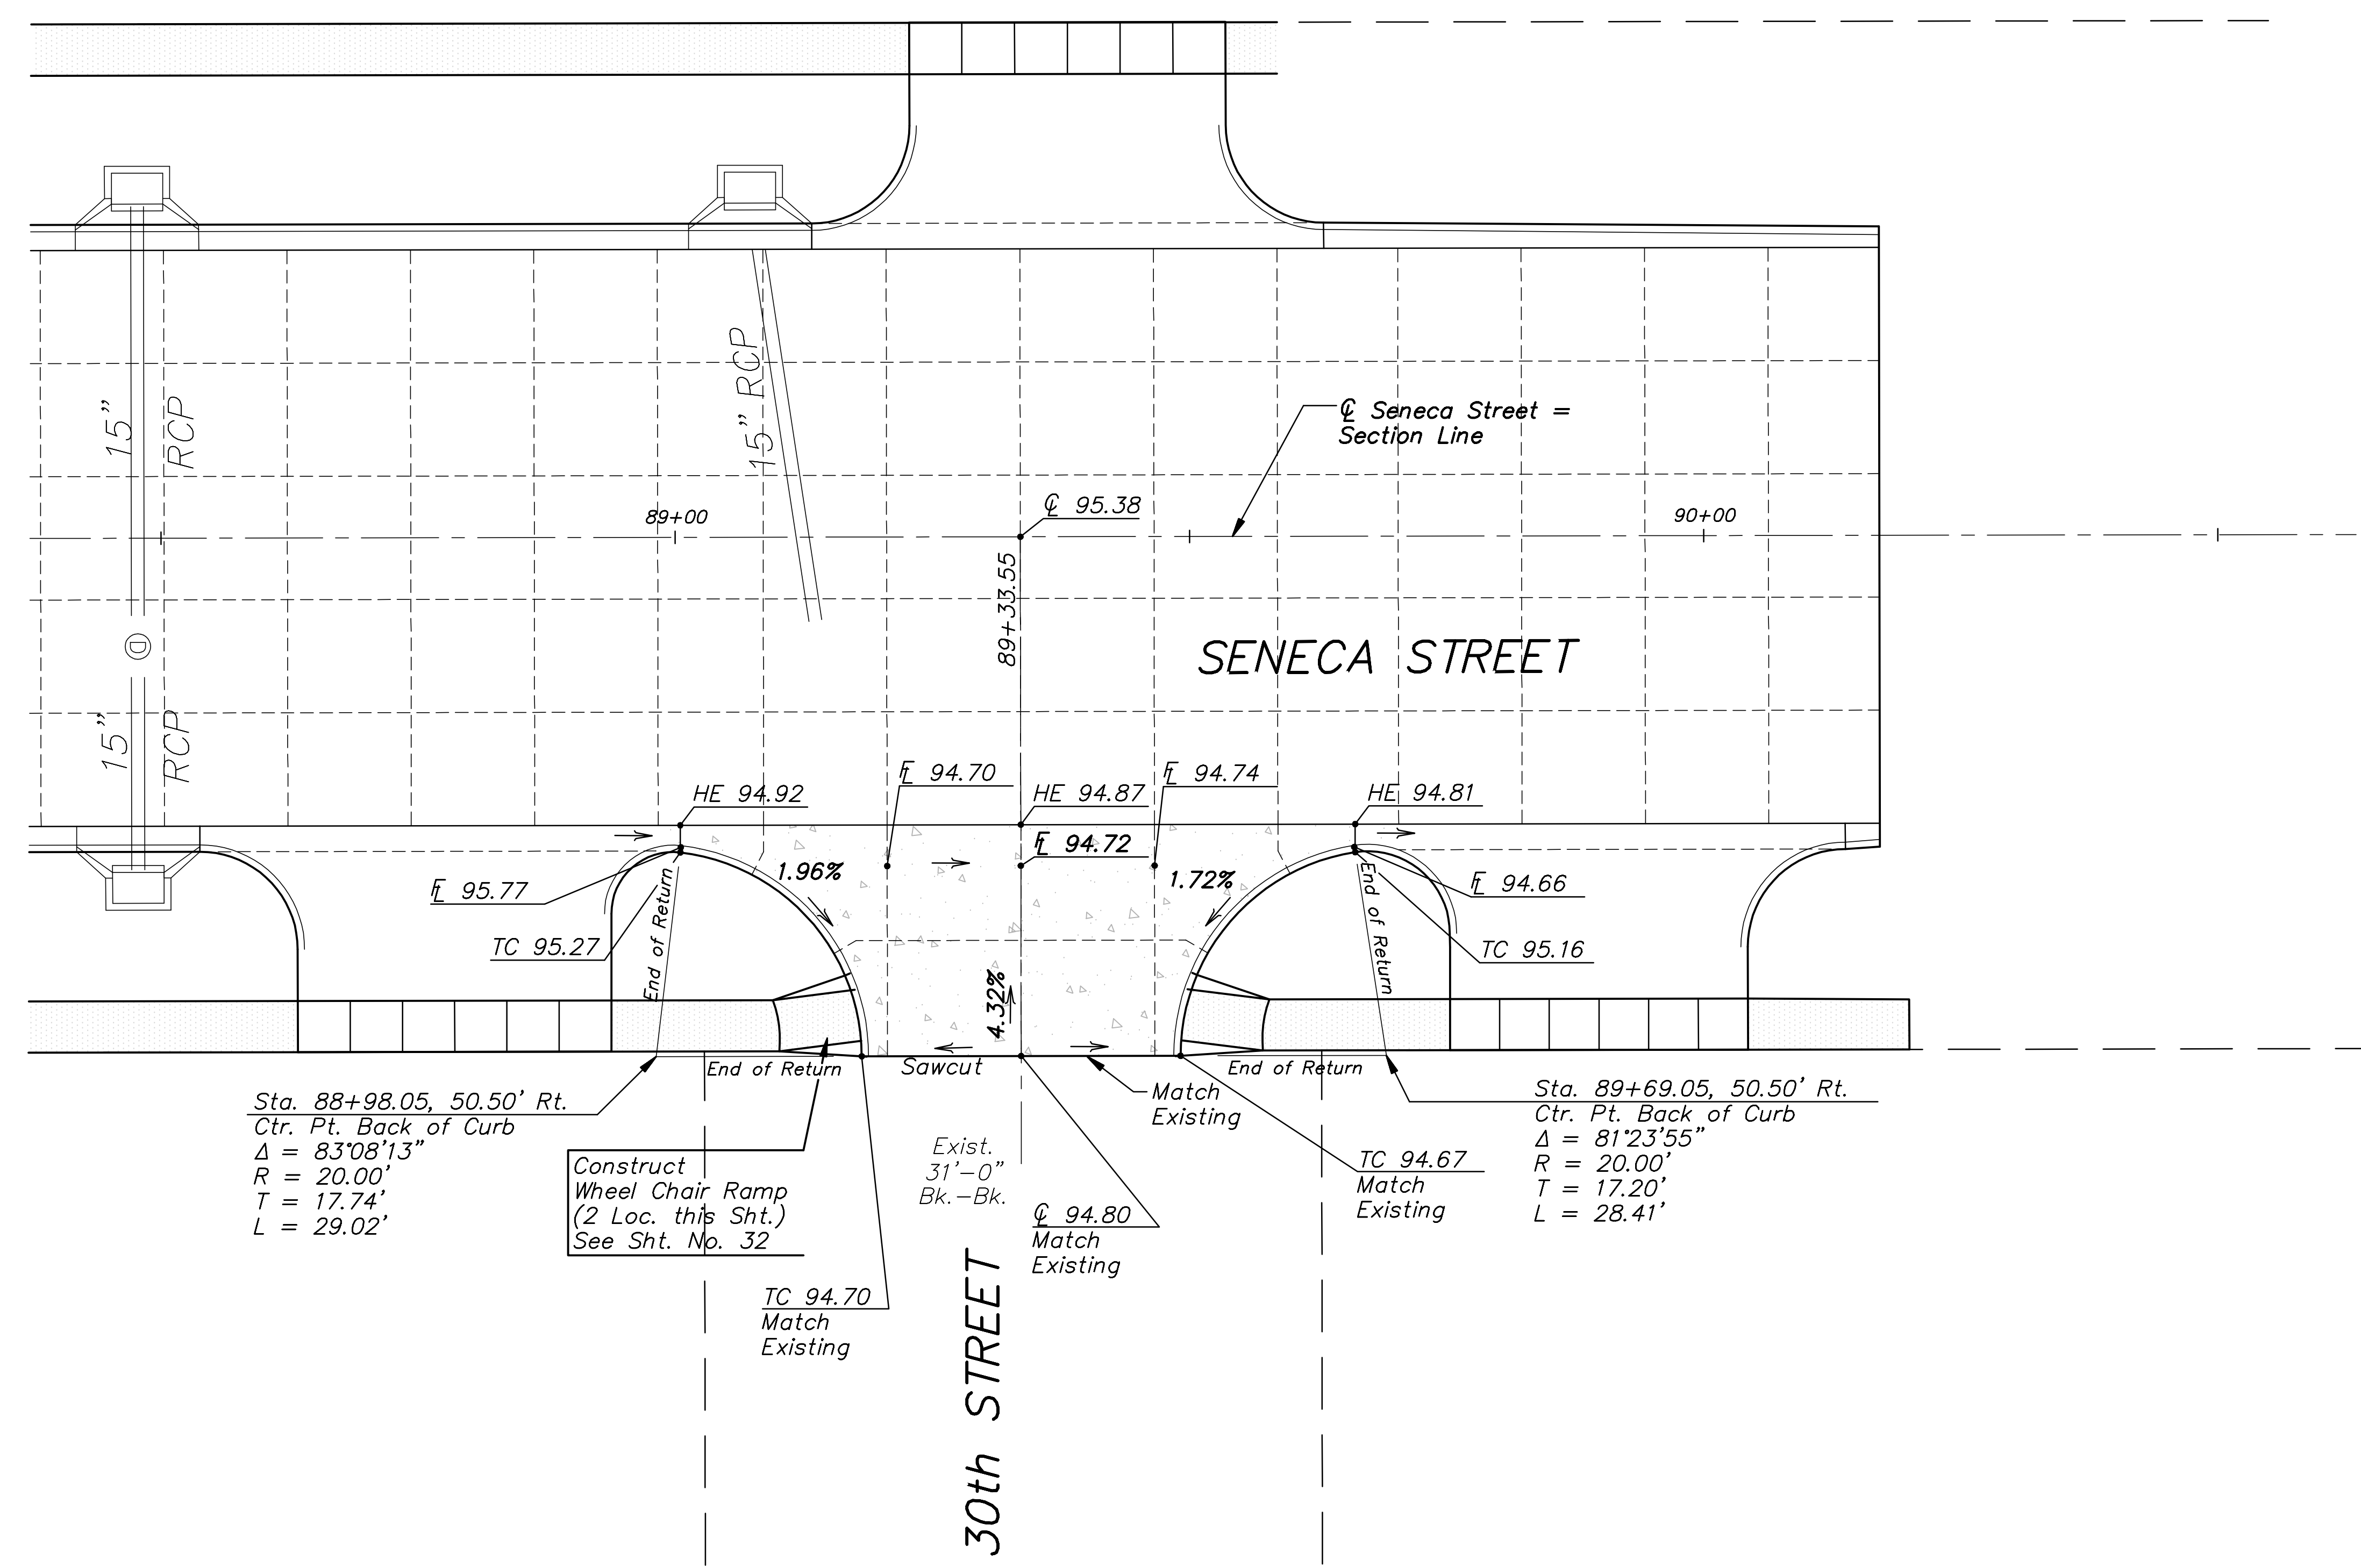


STATE	PROJECT NO.	YEAR	SHEET NO.	TOTAL SHEETS
KANSAS	87 N-0243-01	2005	24	169
Federal Aid No. STP N024(301)				

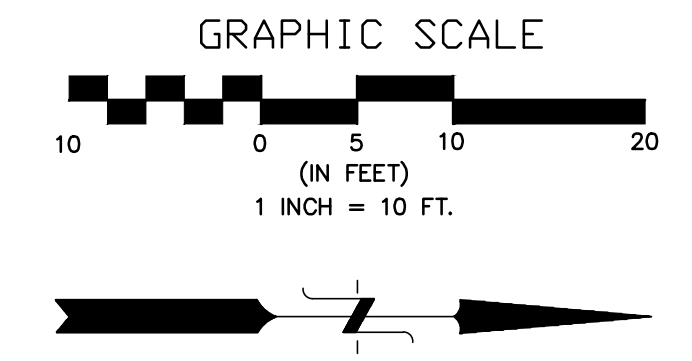

Sta. 88+98.05, 50.50' Rt.
Ctr. Pt. Back of Curb
 $\Delta = 83^{\circ}08'13''$
 $R = 20.00'$
 $T = 17.74'$
 $L = 29.02'$

Construct
Wheel Chair Ramp
(2 Loc. this Sht.)
See Sht. No. 32

Exist.
31'-0"
Bk.-Bk.

Sta. 89+69.05, 50.50' Rt.
Ctr. Pt. Back of Curb
 $\Delta = 81^{\circ}23'55''$
 $R = 20.00'$
 $T = 17.20'$
 $L = 28.41'$

No.	Date	By	Approved	Revision

SENECA STREET
1-235 TO 31ST STREET
CITY OF WICHITA, KANSAS
INTERSECTION DETAIL-30TH STREET

POE & ASSOCIATES, INC.
CONSULTING ENGINEERS
5940 E. Central, Suite 200 □ Wichita, KS
67208-4242
Phone: 316/685-4114 □ FAX: 316/685-4444

Engineer: P. FERGUSON
Designer: J. UNRUH
KDOT Job No.: 87 N-0502-01 Poe Job No.: 1794
Date: JANUARY 2010

Sheet
24 of 169