

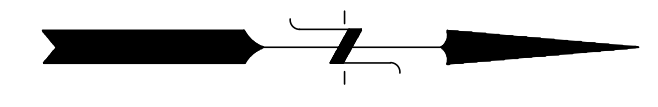


STATE	PROJECT NO.	YEAR	SHEET NO.	TOTAL SHEETS
KANSAS	87 N-0243-01	2005	34	169
Federal Aid No. STP N024(301)				

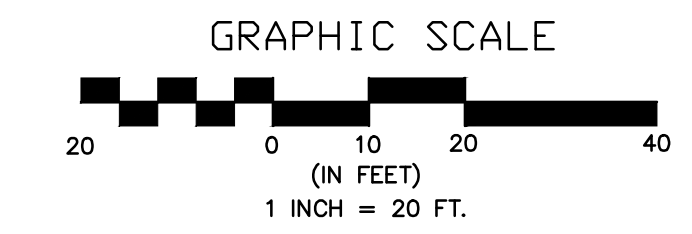

No.	Date	By	Approved	Revision

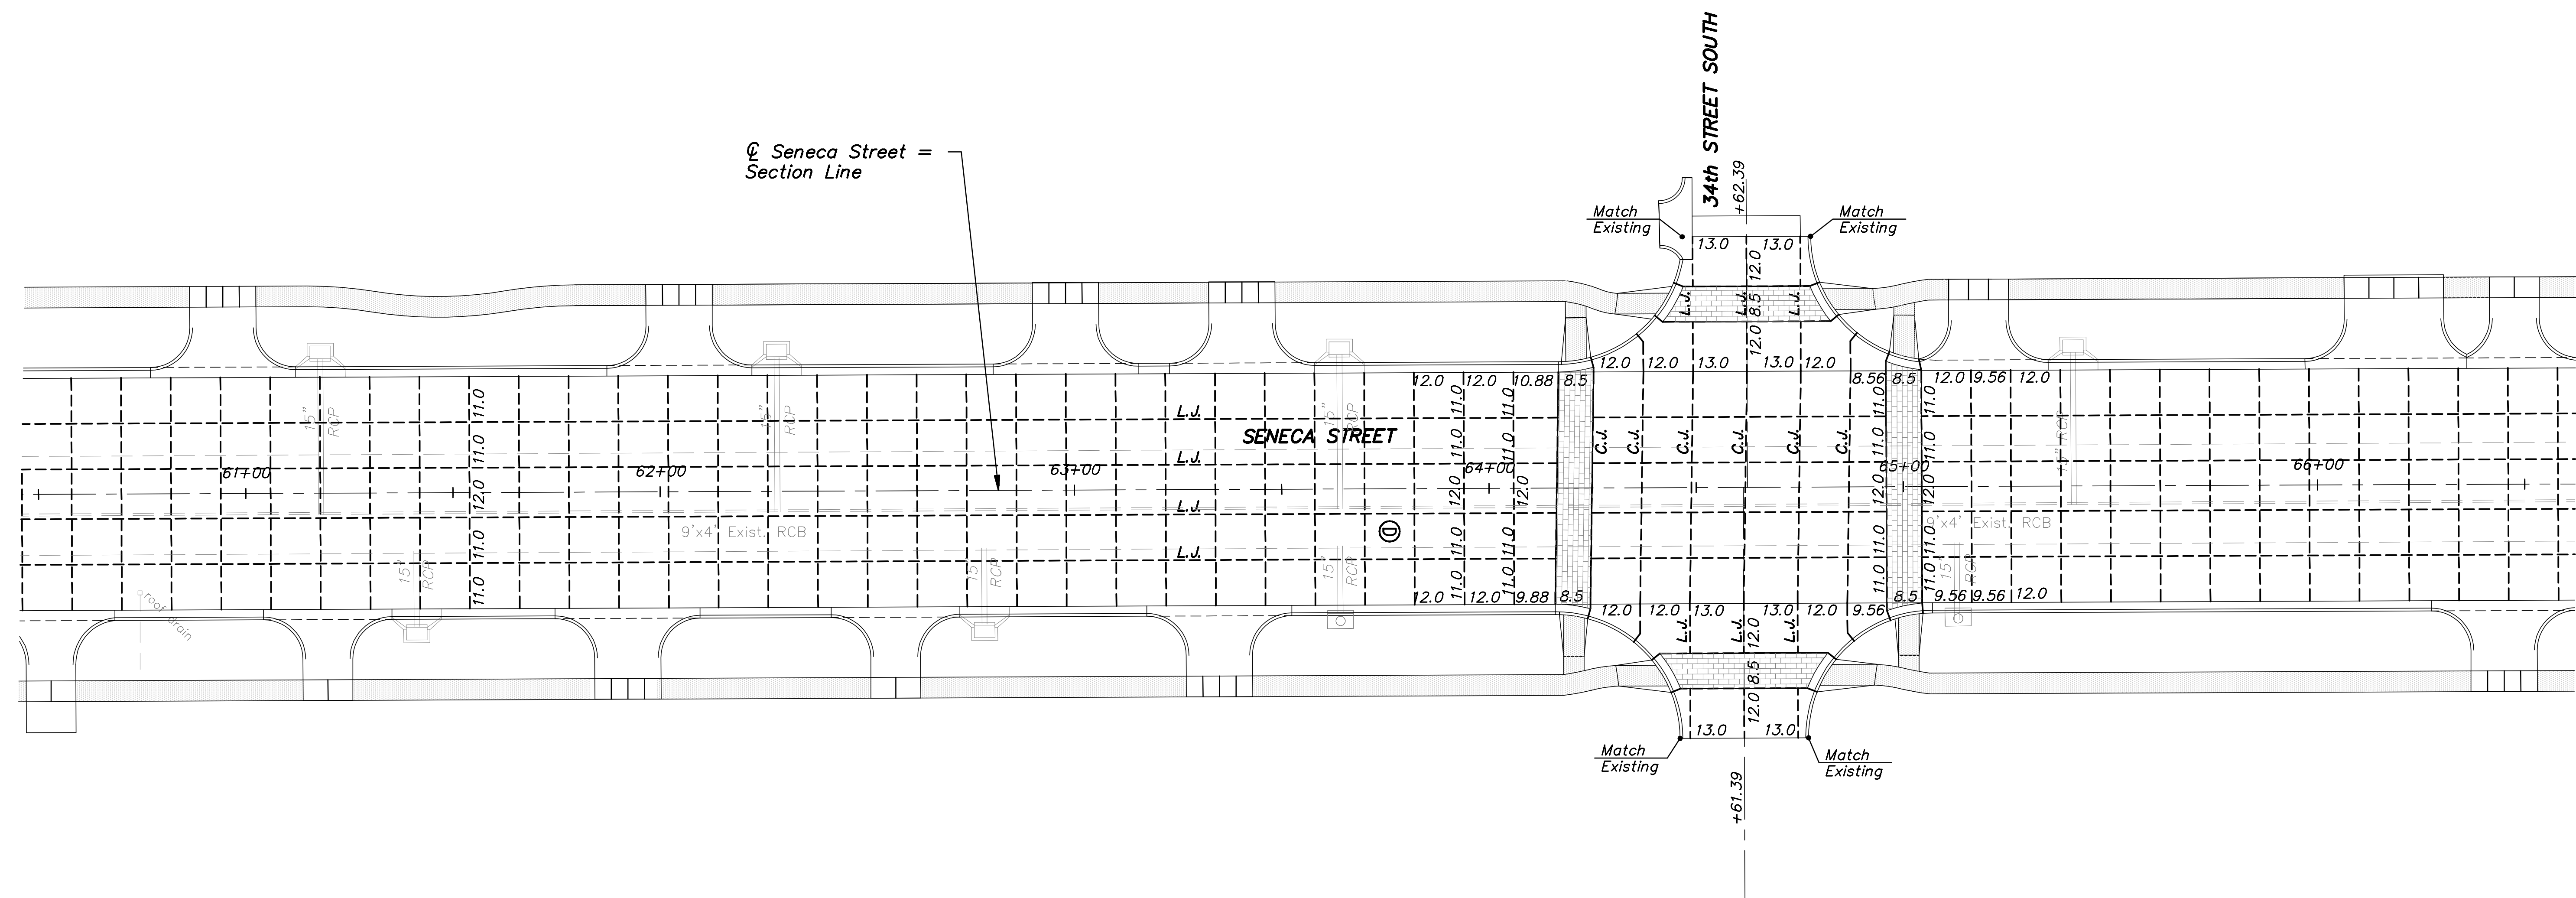


⊕ Seneca Street = Section Line

LEGEND

Longitudinal Joint (L.J.)	---	L.J.
Contraction Joint (C.J.)	----	
Construction Joint (Const. Jt.)	----	

SENECA STREET
1-235 TO 31ST STREET
CITY OF WICHITA, KANSAS
JOINT PLAN-STA. 604+75 TO 66+50 (SENECA STREET)

POE & ASSOCIATES, INC.
CONSULTING ENGINEERS
5940 E. Central, Suite 200 □ Wichita, KS
67208-4242
Phone 316/685-4114 □ FAX 316/685-4444

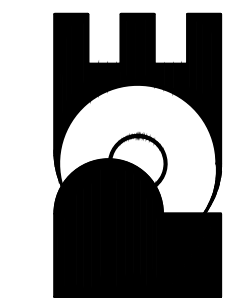

WICHITA
Engineer: P. FERGUSON
Designer: J. UNRUH
KDOT Job No.: 87 N-0243-01 Pce Job No.: 1794
Date: JANUARY 2010