



STATE	PROJECT NO.	YEAR	SHEET NO.	TOTAL SHEETS
KANSAS	87 N-0243-01	2005	35	169
Federal Aid No. STP N024(301)				

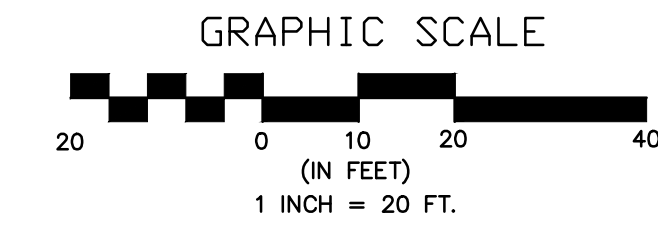

No.	Date	By	Approved	Revision

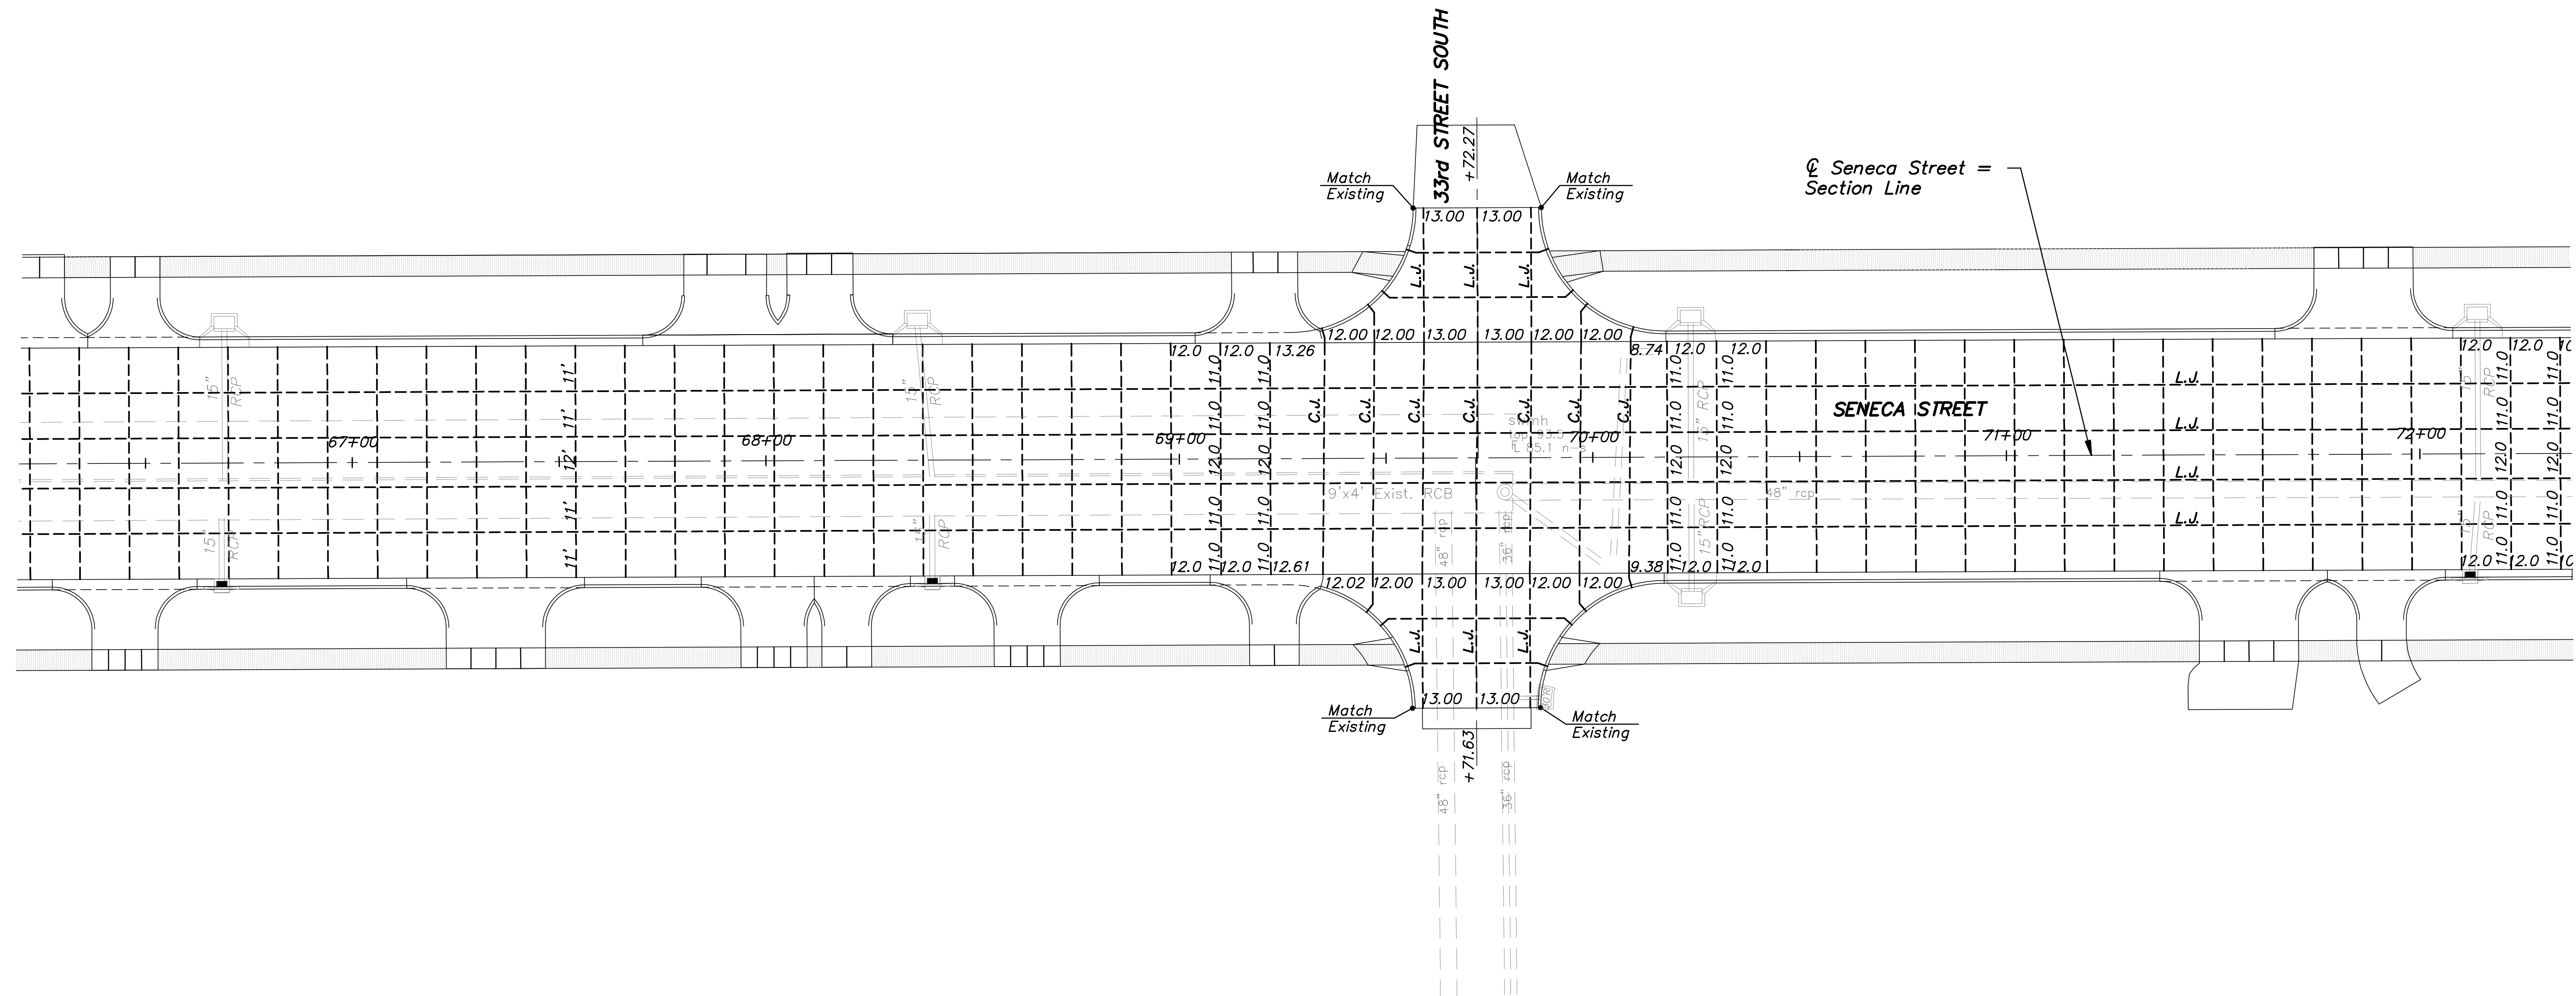


LEGEND

- Longitudinal Joint (L.J.) ---
- Construction Joint (C.J.) ---
- Construction Joint (Const. Jt.) ---

SENECA STREET
1-235 TO 31ST STREET
CITY OF WICHITA, KANSAS
JOINT PLAN-STA. 66+50 TO 72+00 (SENECA STREET)

POE & ASSOCIATES, INC.
CONSULTING ENGINEERS
5940 E. Central, Suite 200 | Wichita, KS
67208-4242
Phone 316/685-4114 | FAX 316/685-4444

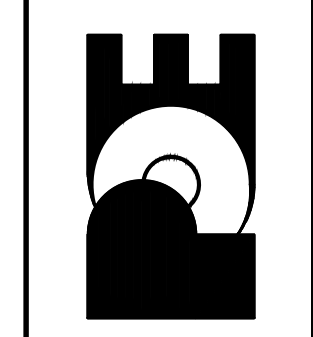

FINAL

Engineer: P. FERGUSON
Designer: J. UNRUH
KDOT Job No.: 87 N-0243-01 Poe Job No.: 1794
Date: JANUARY 2010