
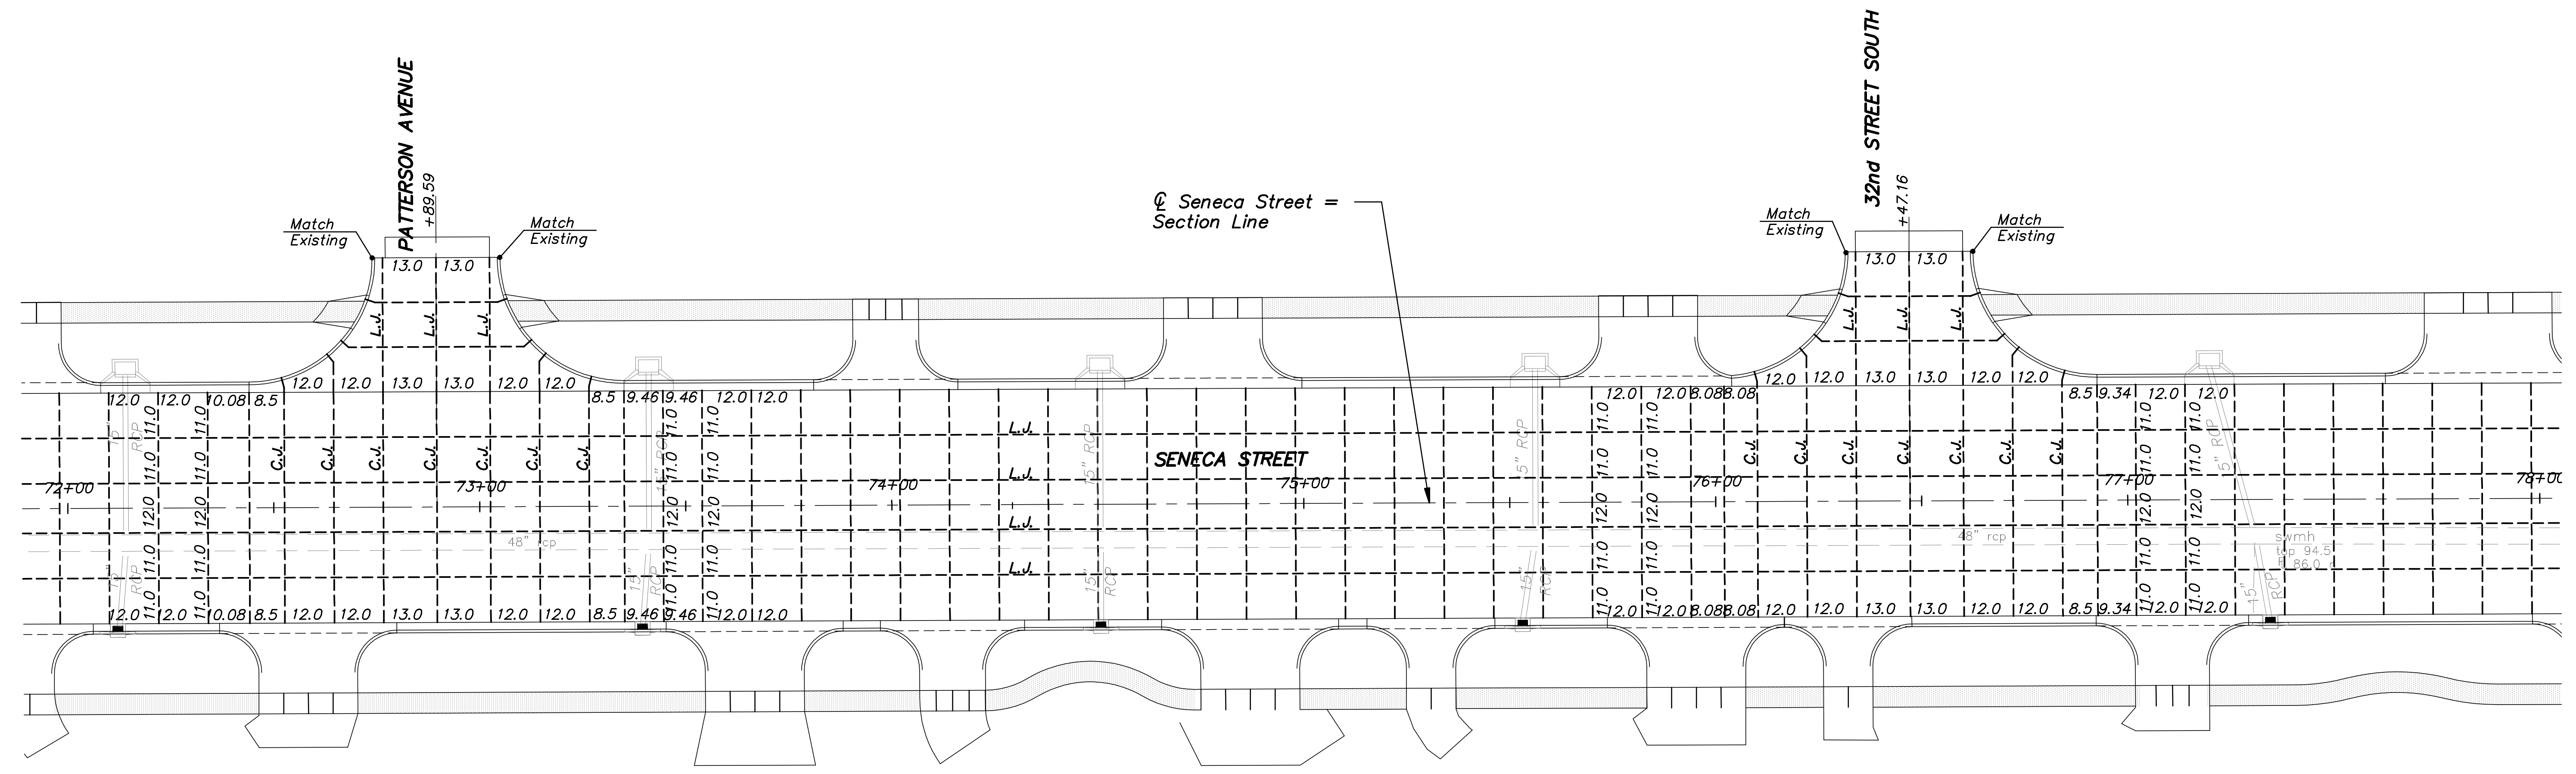
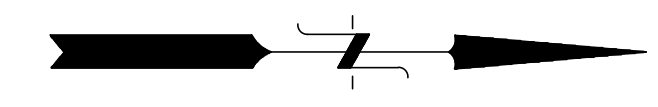


STATE	PROJECT NO.	YEAR	SHEET NO.	TOTAL SHEETS
KANSAS	87 N-0243-01	2005	36	169
Federal Aid No. STP N024(301)				

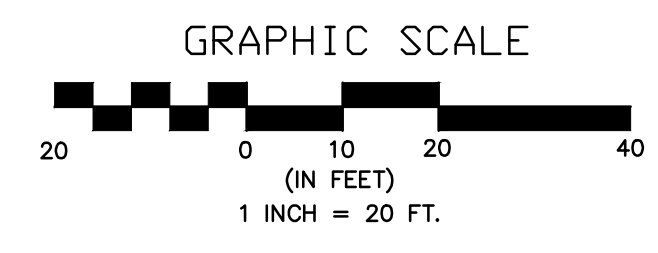

LEGEND

Longitudinal Joint (L.J.)	---
Contraction Joint (C.J.)	----
Construction Joint (Const. Jt.)	----

No.	Date	By	Approved	Revision
<p>SENECA STREET 1-235 TO 31ST STREET CITY OF WICHITA, KANSAS JOINT PLAN-STA. 72+00 TO 78+00 (SENECA STREET)</p>				
<p>POE & ASSOCIATES, INC. CONSULTING ENGINEERS 5940 E. Central, Suite 200 Wichita, KS 67208-4242 Phone: 316/685-4114 FAX: 316/685-4444</p>				
<p>FINAL</p>				
<p>Engineer: P. FERGUSON Designer: J. UNRUH KDOT Job No.: 87 N-0243-01 Poe Job No.: 1794 Date: JANUARY 2010</p>				
<p>Sheet 36 of 169</p>				