



STATE	PROJECT NO.	YEAR	SHEET NO.	TOTAL SHEETS
KANSAS	87 N-0243-01	2005	38	169
Federal Aid No. STP N024(301)				

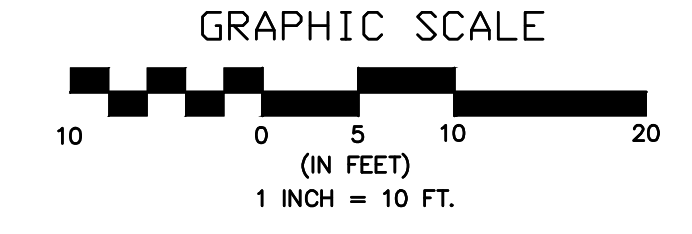

Construct
Brick Crosswalk
See Detail, Typical Section Sht. No. 4

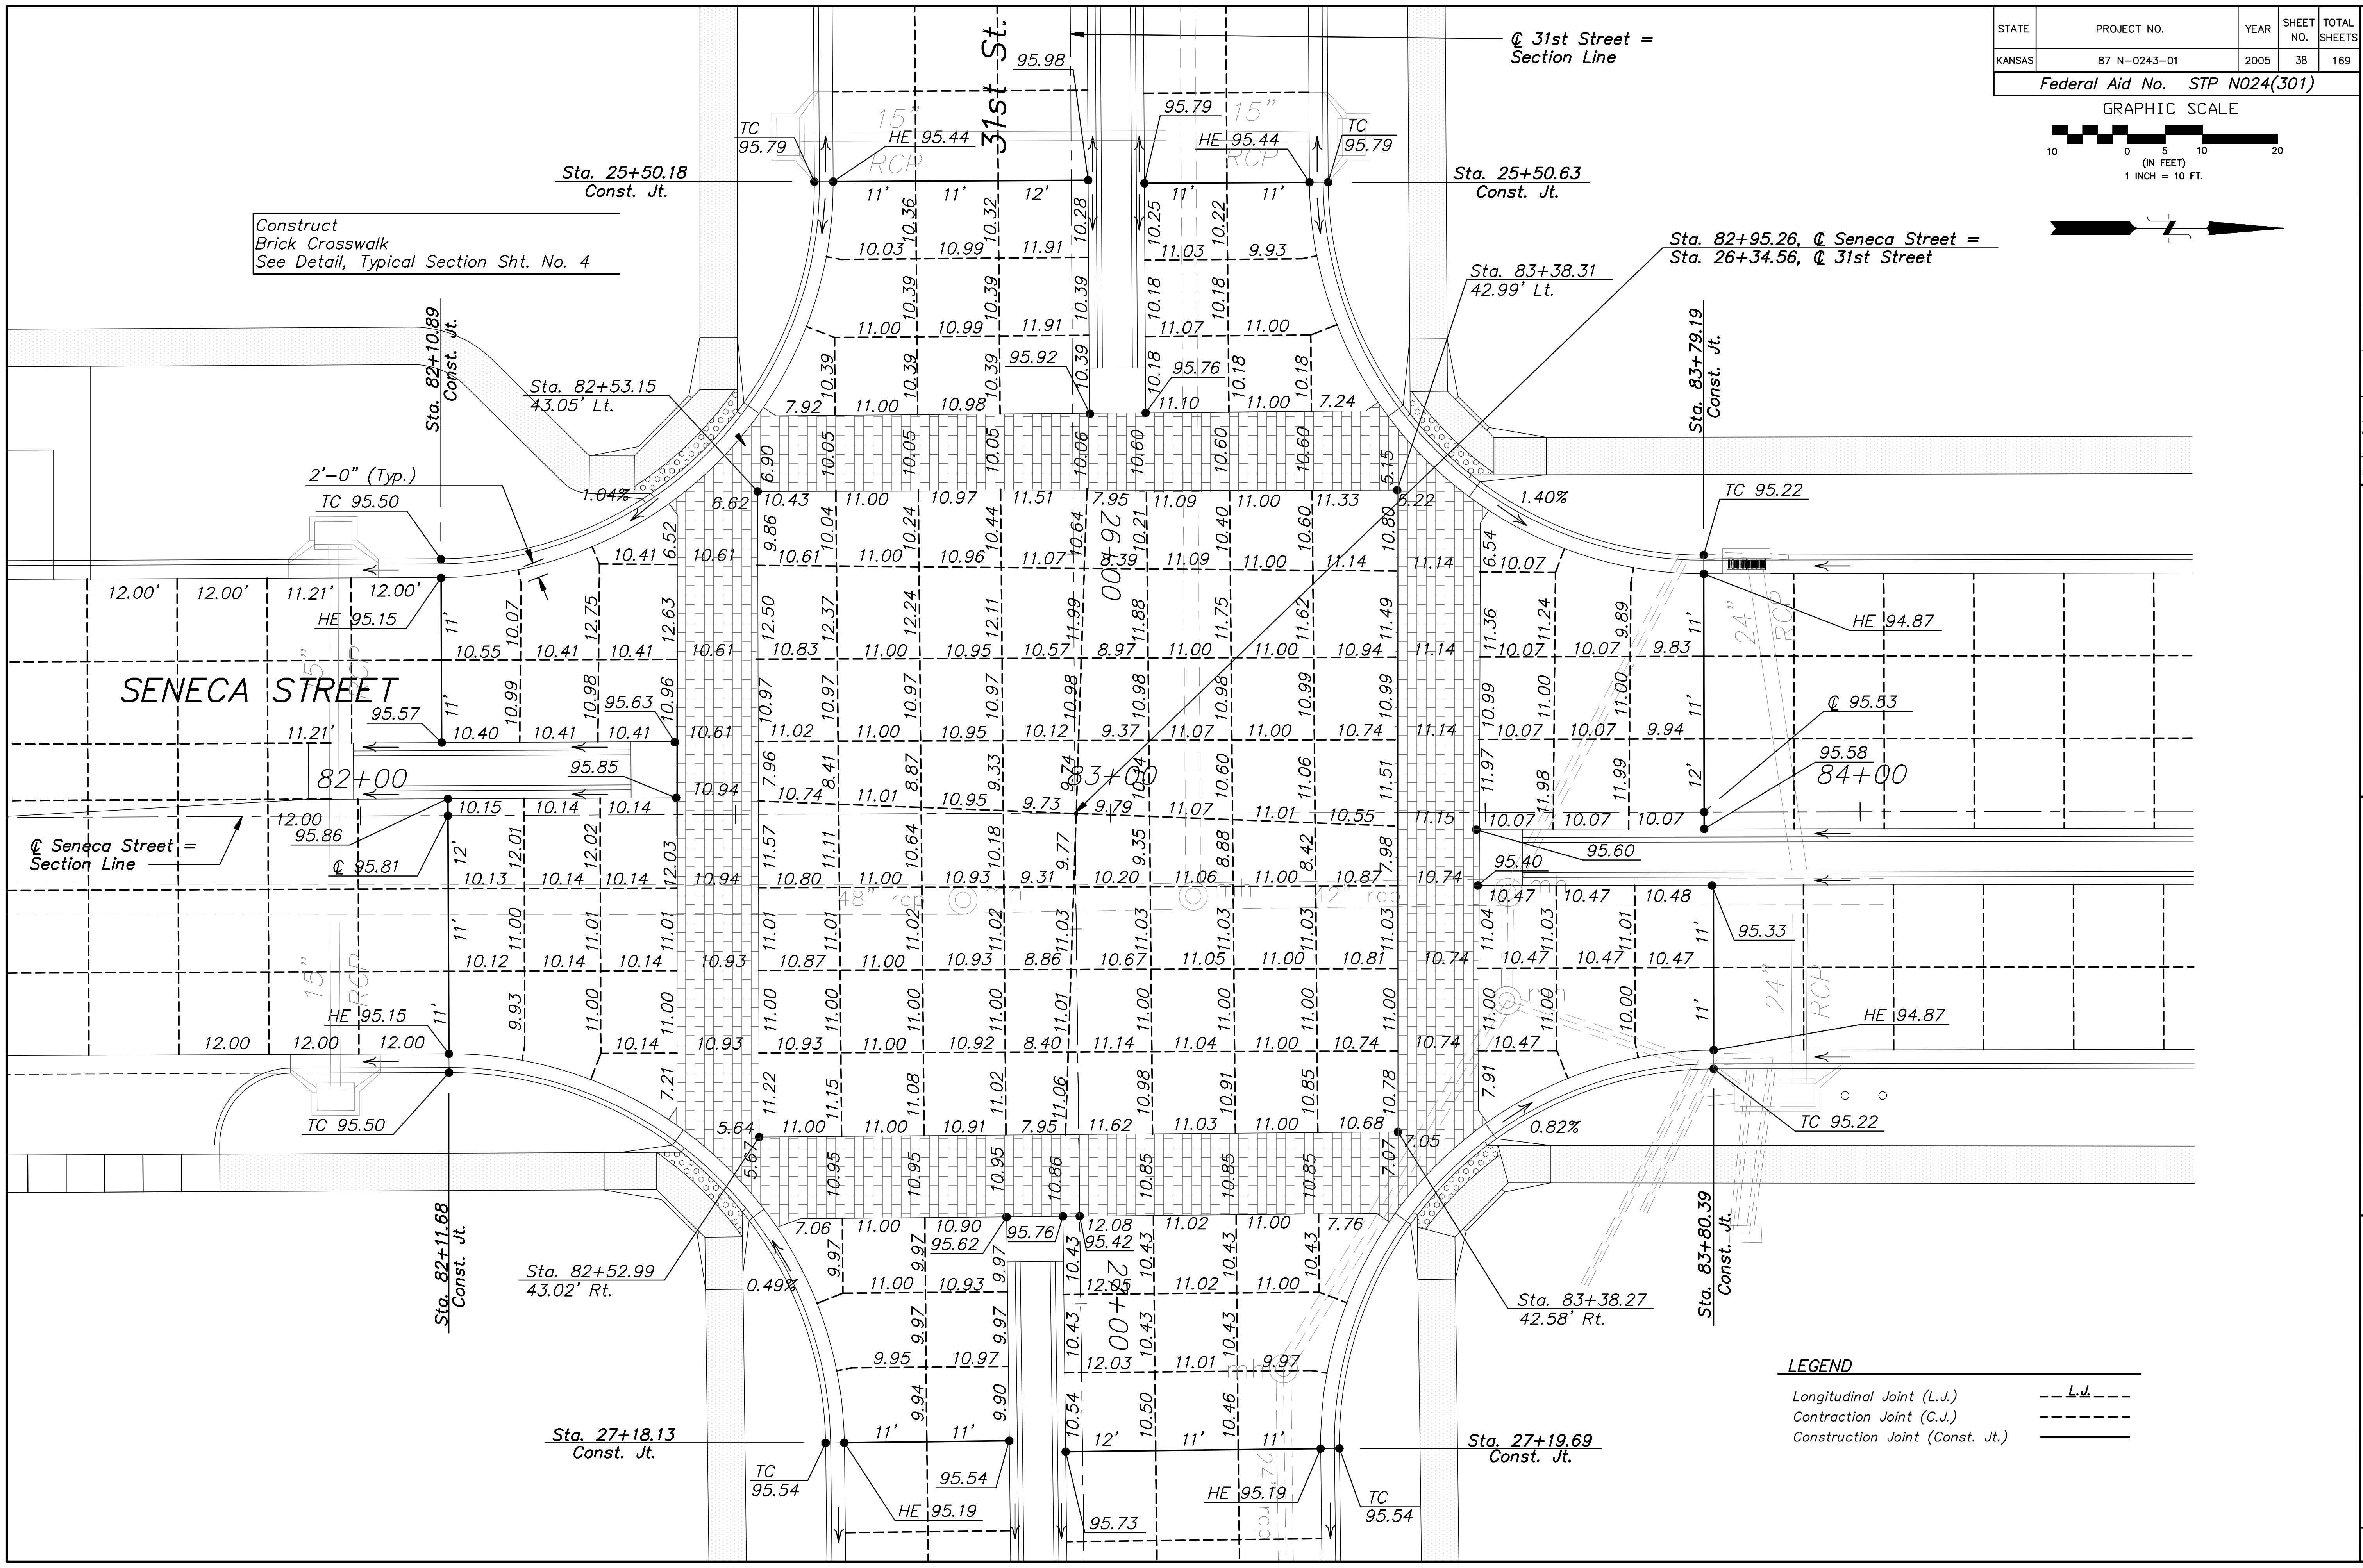

LEGEND

Longitudinal Joint (L.J.)	---
Contraction Joint (C.J.)	----
Construction Joint (Const. Jt.)	----

No.	Date	By	Approved	Revision
1	10-5-2011	PAF		Corrected Drawing Scale

SENeca STREET
1-235 TO 31ST STREET
CITY OF WICHITA, KANSAS

JOINT PLAN-SENeca STREET/31ST STREET SOUTH INTERSECTION

POE & ASSOCIATES, INC.
CONSULTING ENGINEERS
5940 E. Central, Suite 200 | Wichita, KS
67208-4242
Phone: 316/685-4114 | FAX: 316/685-4444

Engineer: P. FERGUSON
Designer: J. UNRUH
KDOT Job No.: 87 N-0243-01
Date: JANUARY 2010
Poe Job No.: 1794

Sheet
38 of 169