
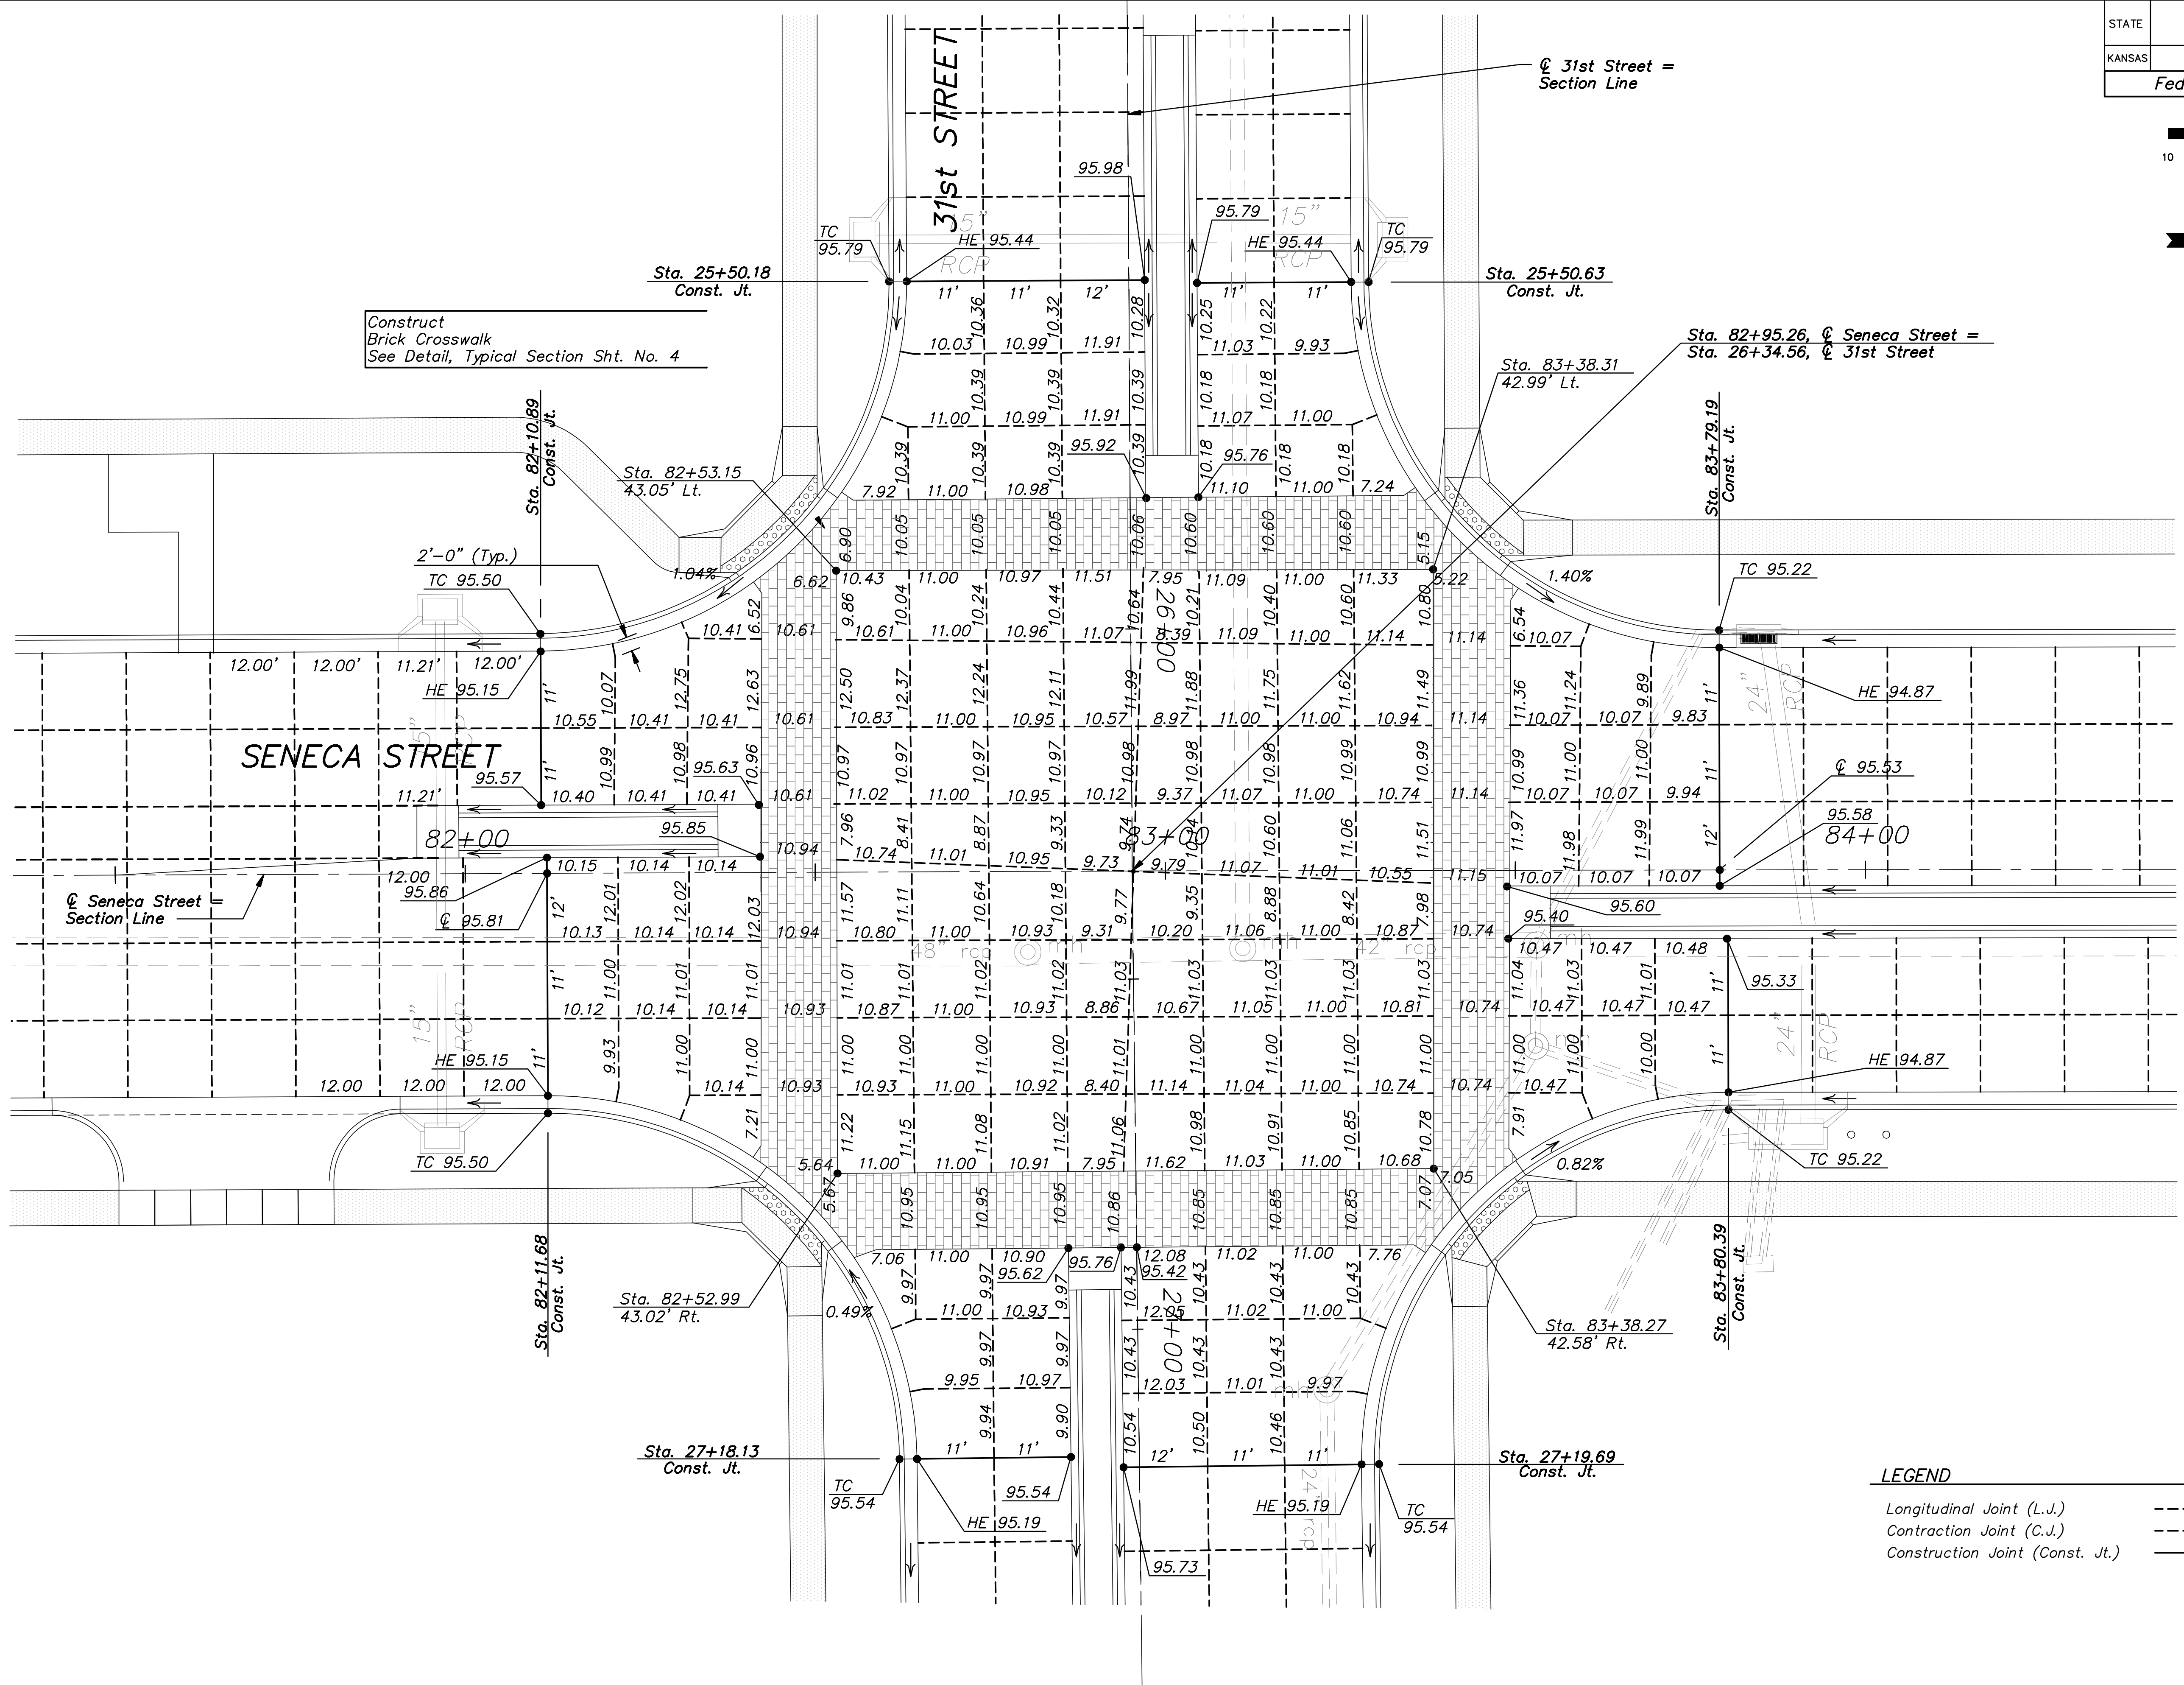
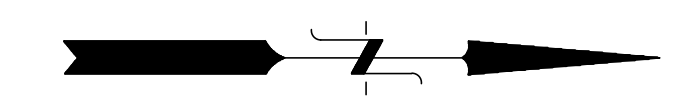


STATE	PROJECT NO.	YEAR	SHEET NO.	TOTAL SHEETS
KANSAS	87 N-0243-01	2005	38	169

Federal Aid No. STP N024(301)

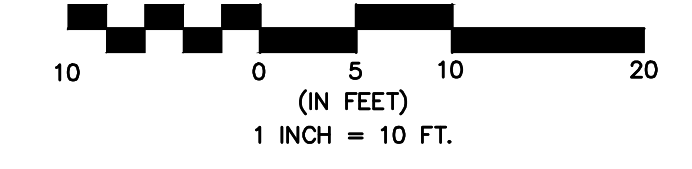

Construct
Brick Crosswalk
See Detail, Typical Section Sht. No. 4

LEGEND

Longitudinal Joint (L.J.)	---
Contraction Joint (C.J.)	----
Construction Joint (Const. Jt.)	----

No.	Date	By	Approved	Revision

SENECA STREET
1-235 TO 31ST STREET
CITY OF WICHITA, KANSAS
JOINT PLAN-SENECA STREET/31ST STREET SOUTH INTERSECTION

POE & ASSOCIATES, INC.
CONSULTING ENGINEERS
5940 E. Central, Suite 200 | Wichita, KS
67208-4242
Phone 316/685-4114 | FAX 316/685-4444

Engineer: P. FERGUSON
Designer: J. UNRUH
KDOT Job No.: 87 N-0243-01 Poe Job No.: 1794
Date: JANUARY 2010

Sheet 38 of 169