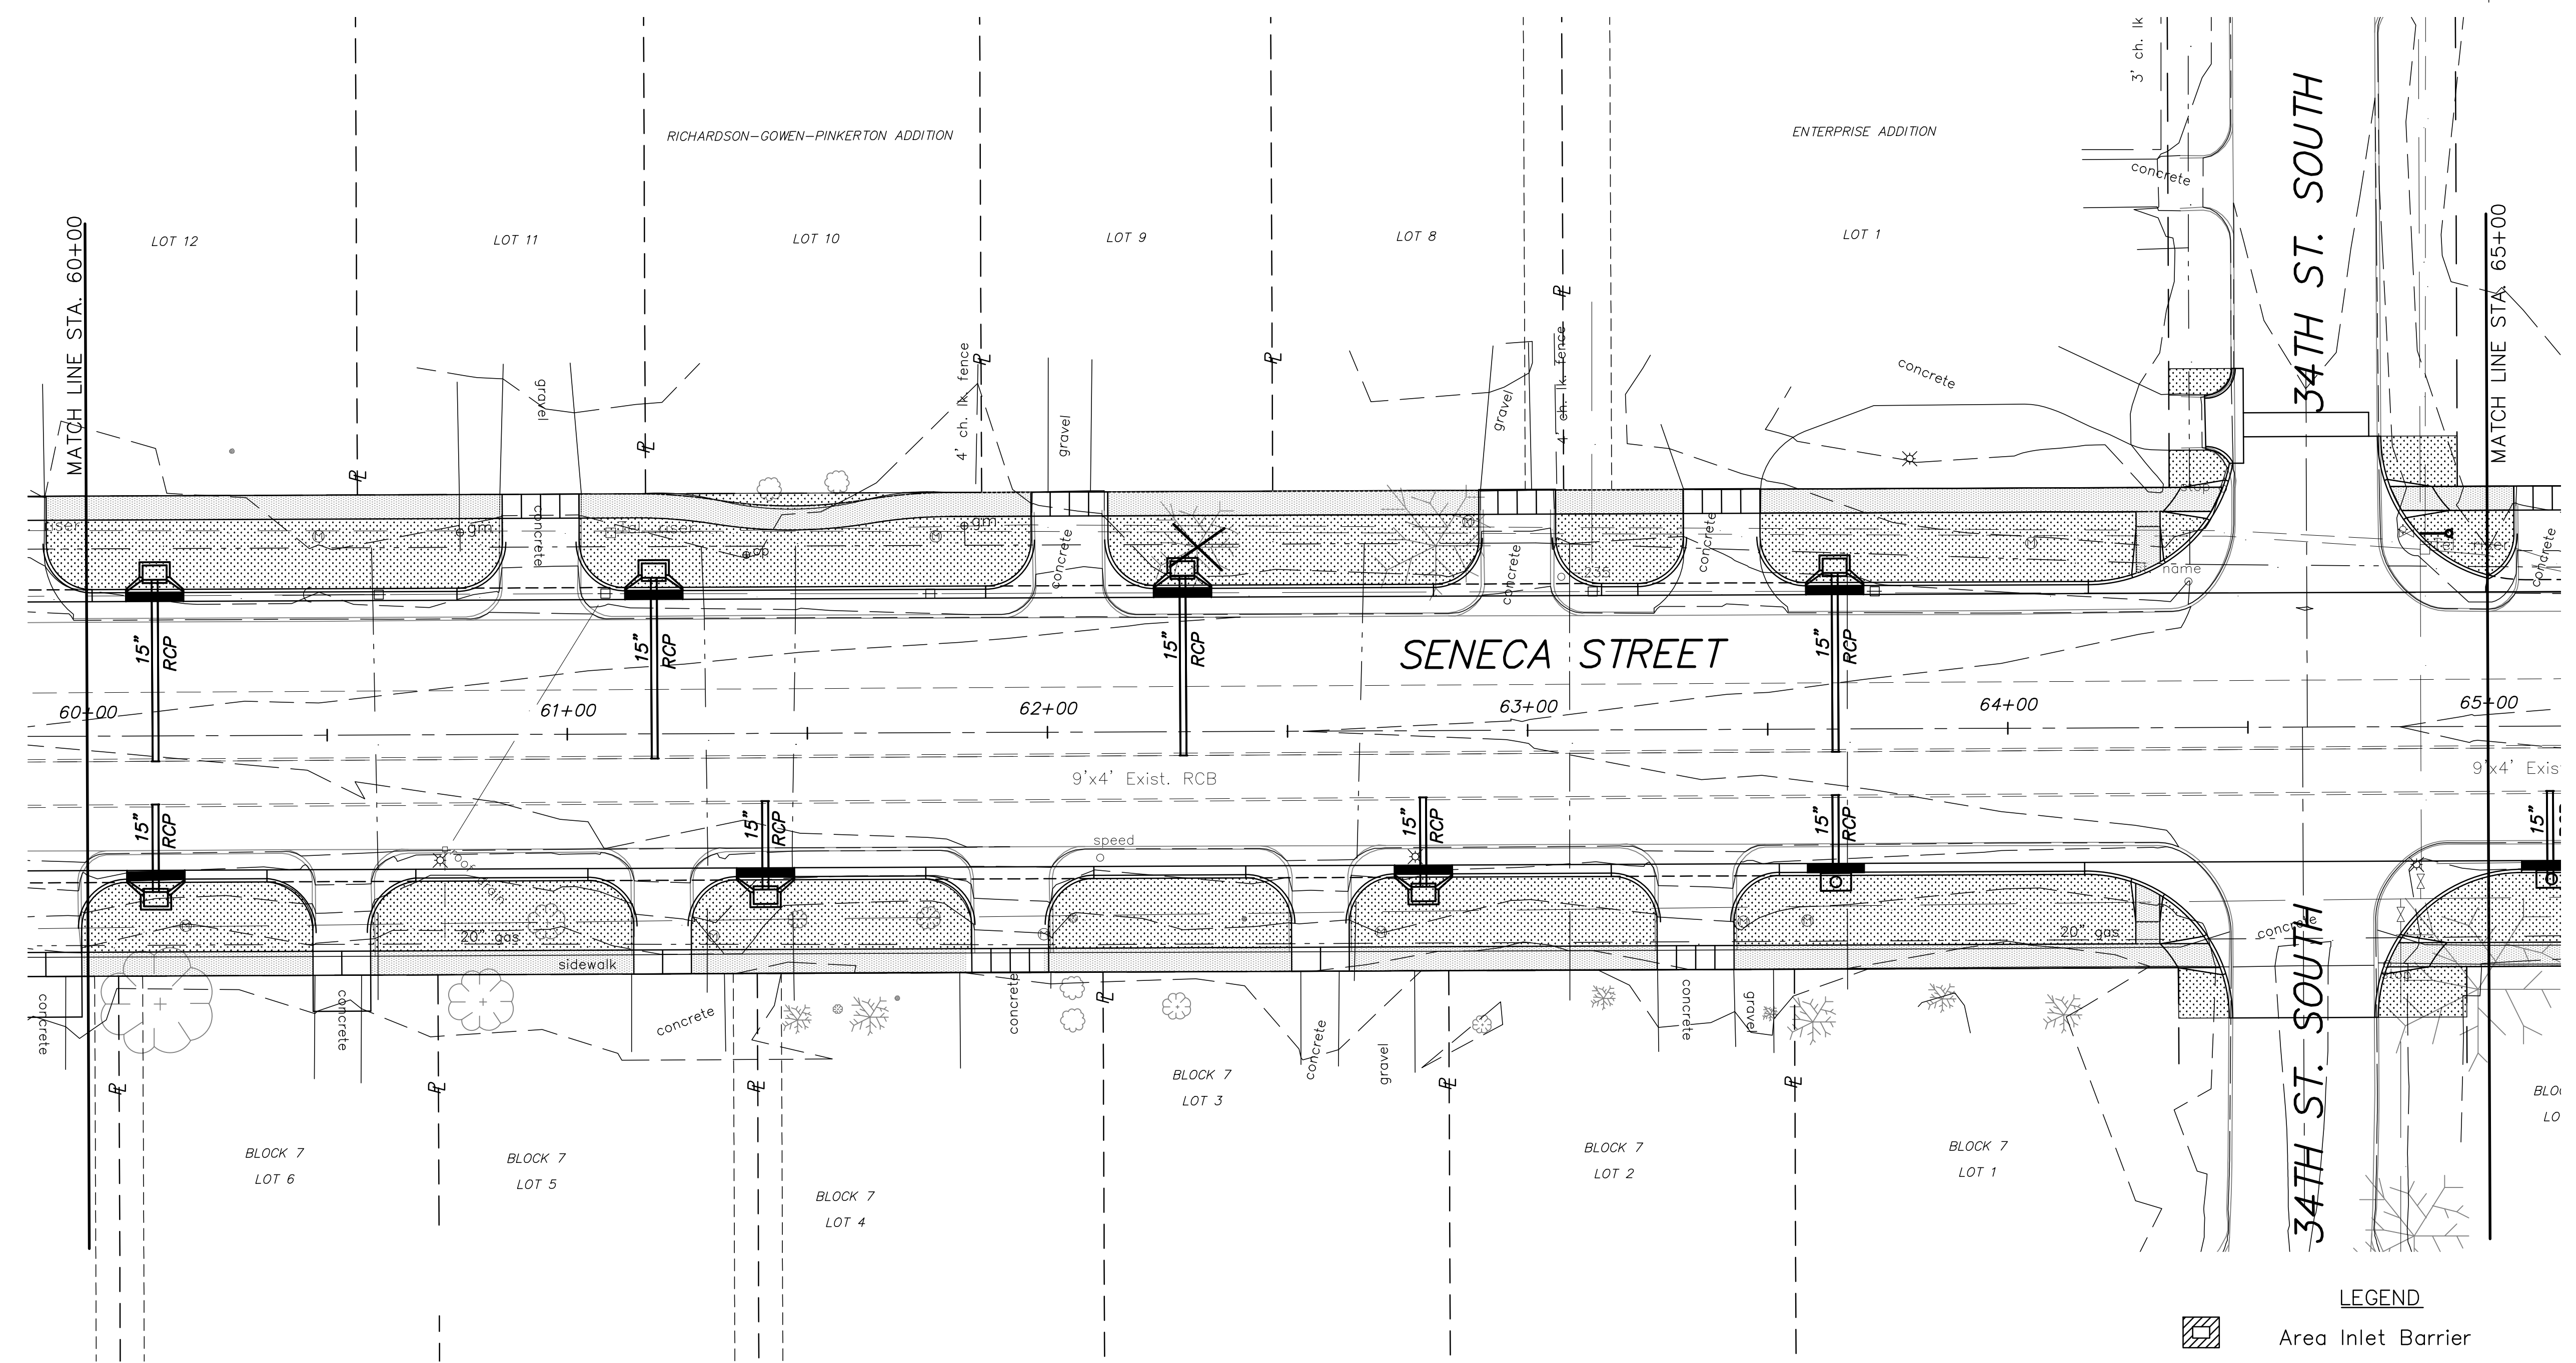
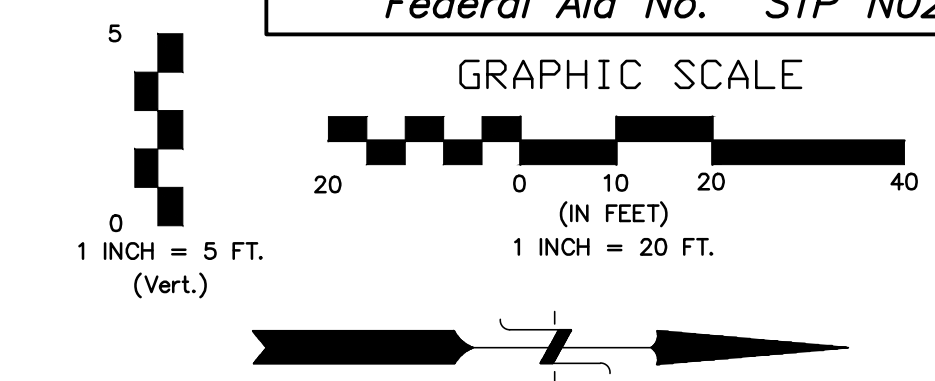
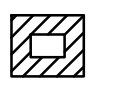


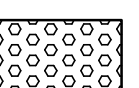
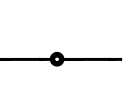

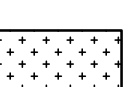
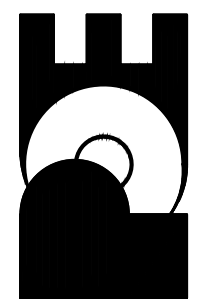


STATE	PROJECT NO.	YEAR	SHEET NO.	TOTAL SHEETS
KANSAS	87 N-0243-01	2005	75	169
Federal Aid No. STP N024(301)				



- LEGEND**
-  Area Inlet Barrier
 -  Curb Inlet Filter
 -  Ditch Check
 -  Rock Ditch Check
 -  Silt Fence
 -  Bermuda Grass Sod
 -  Fescue Sod

No.	Date	By	Approved	Revision
△				
<p>SENECA STREET 1-235 TO 31ST STREET CITY OF WICHITA, KANSAS EROSION PLAN 60+00 to 65+00</p>				
<p>POE & ASSOCIATES, INC. CONSULTING ENGINEERS 5940 E. Central, Suite 200 □ Wichita, KS 67208-4242 Phone 316.685-4114 □ FAX 316.685-4444</p>				
				
<p>FINAL</p>				
<p>Engineer: P. FERGUSON Designer: J. UNRUH KDOT Job No.: 87 N-0502-01 Poe Job No.: 1794 Date: JANUARY 2010</p>				
<p>Sheet 75 of 169</p>				