
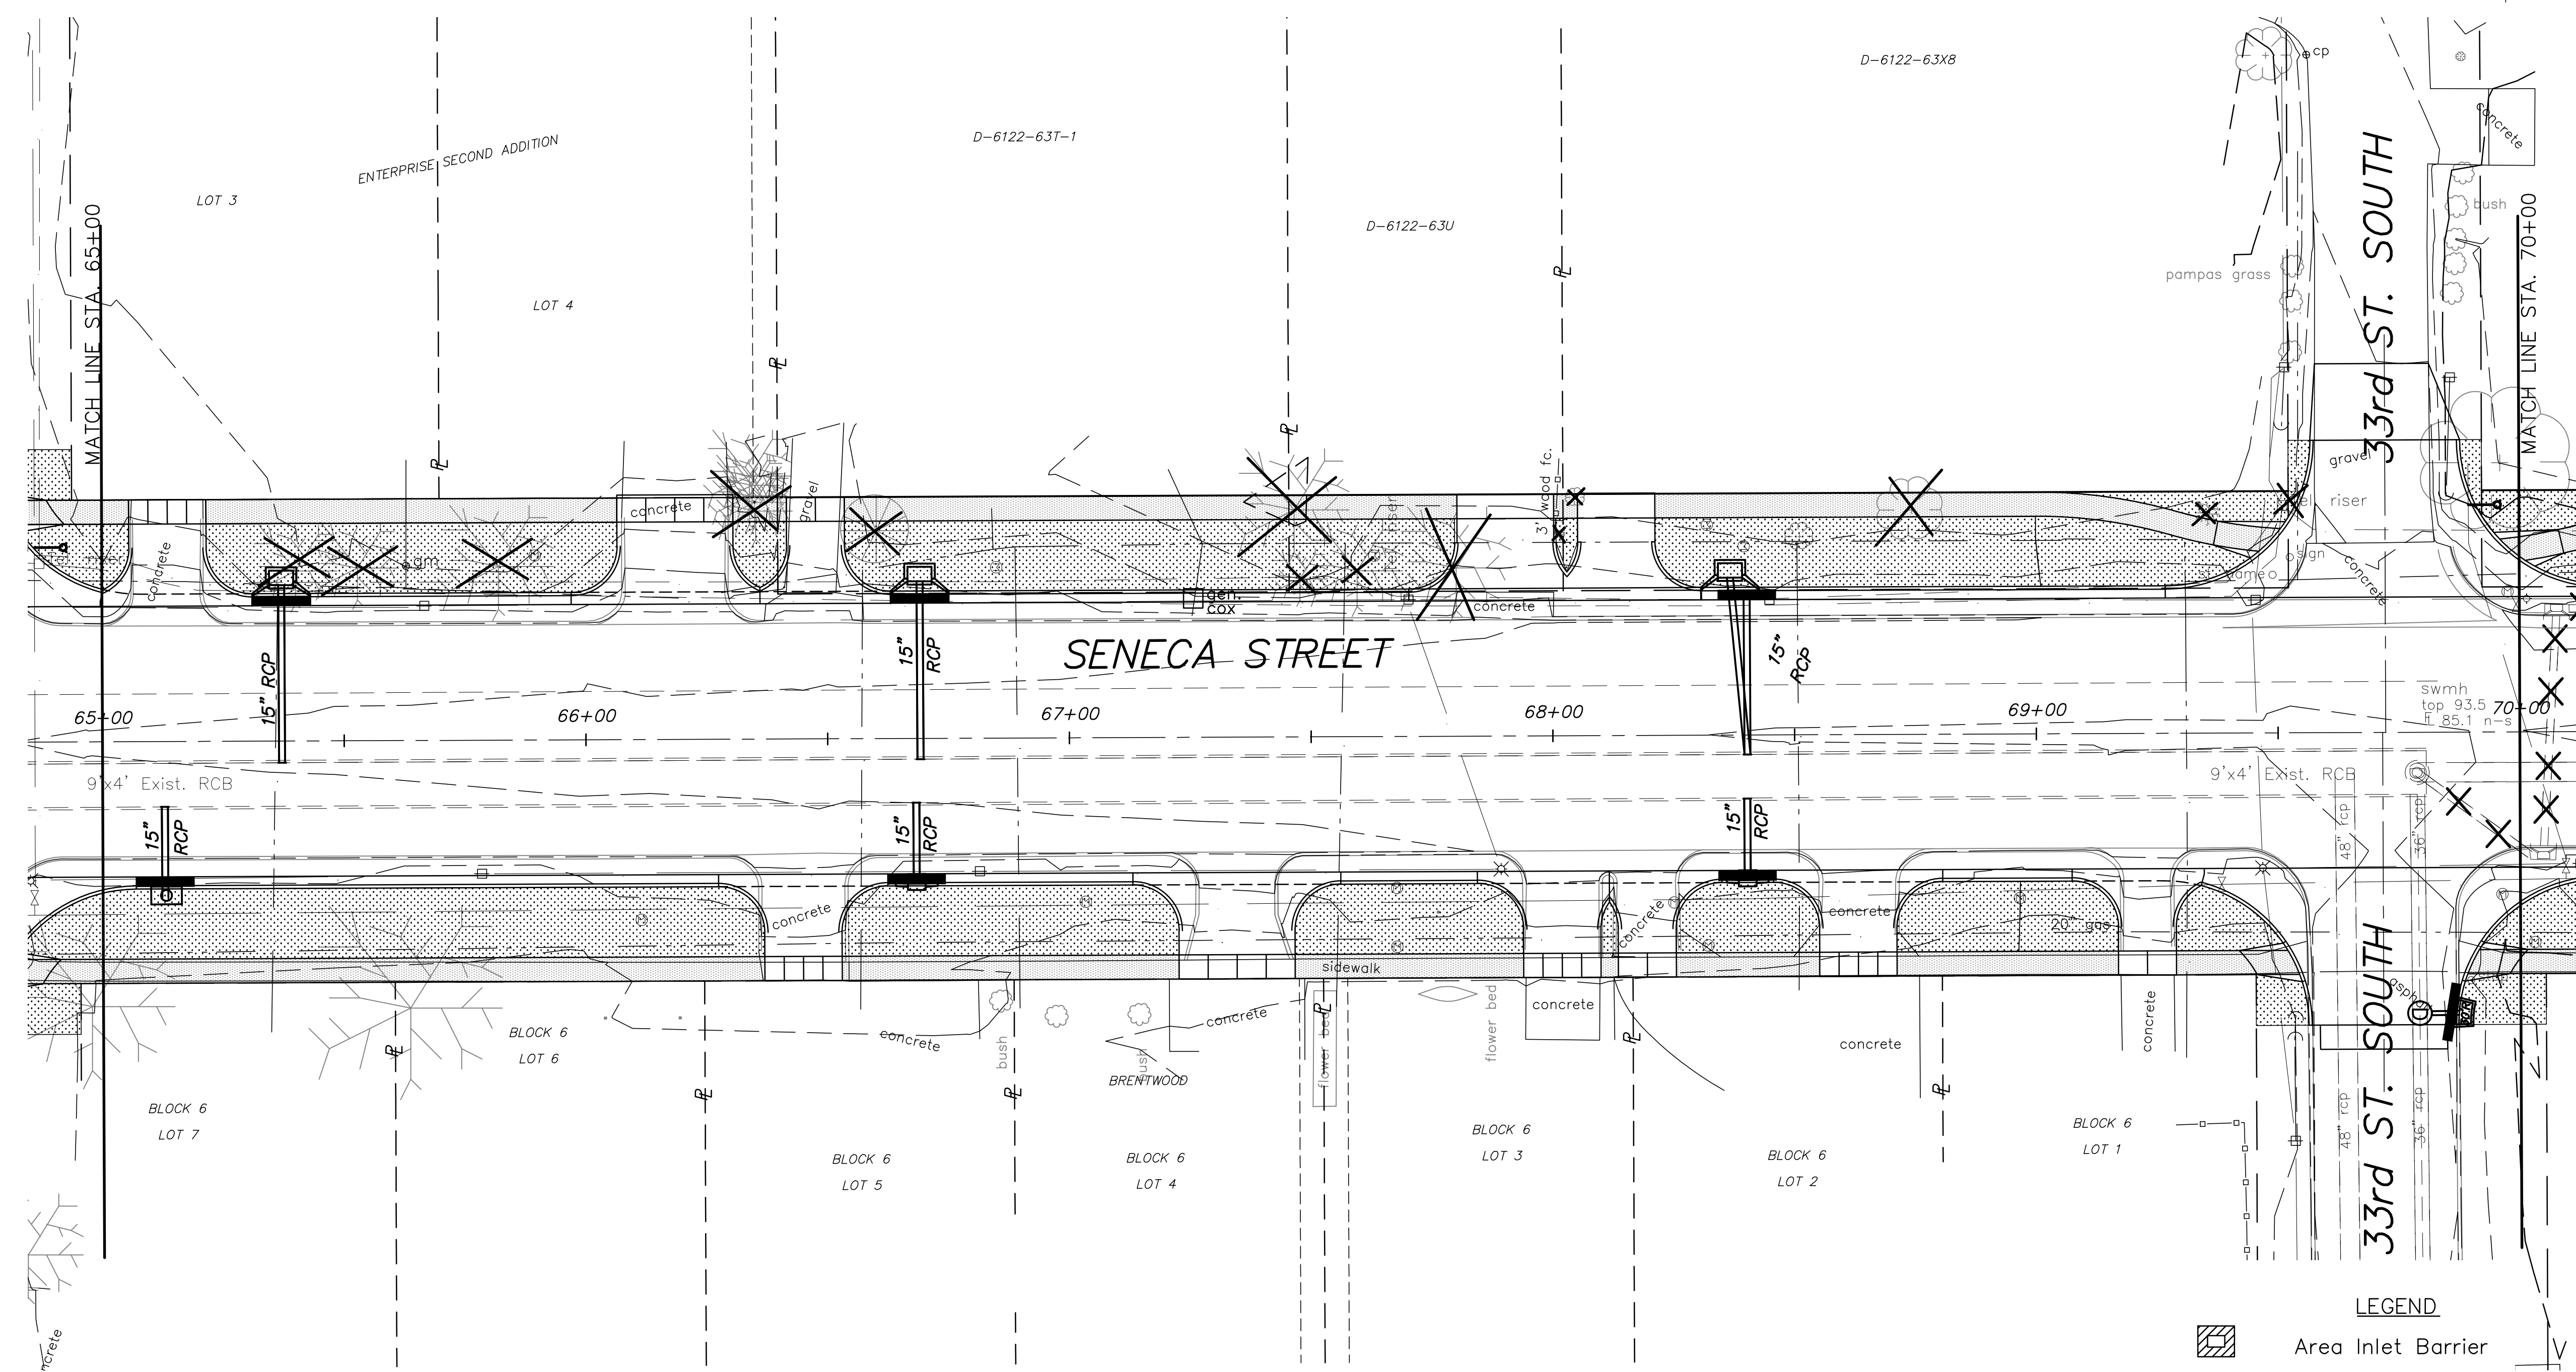


STATE	PROJECT NO.	YEAR	SHEET NO.	TOTAL SHEETS
KANSAS	87 N-0243-01	2005	76	169
Federal Aid No. STP N024(301)				

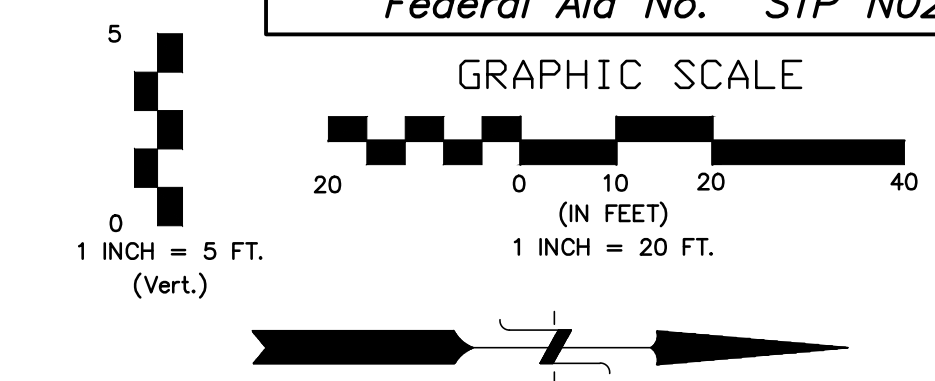

**LEGEND**

	Area Inlet Barrier
	Curb Inlet Filter
	Ditch Check
	Rock Ditch Check
	Silt Fence
	Bermuda Grass Sod
	Fescue Sod

No.	Date	By	Approved	Revision
<p>SENECA STREET 1-235 TO 31ST STREET CITY OF WICHITA, KANSAS EROSION PLAN 65+00 to 70+00</p>				
<p><b>POE &amp; ASSOCIATES, INC.</b> CONSULTING ENGINEERS 5940 E. Central, Suite 200   Wichita, KS 67208-4242 Phone: 316.685-4114   FAX: 316.685-4444</p>				
<p><b>FINAL</b></p>				
<p>Engineer: P. FERGUSON Designer: J. UNRUH KDOT Job No.: 87 N-0502-01    Poe Job No.: 1794 Date: JANUARY 2010</p>				
<p>Sheet 76 of 169</p>				