
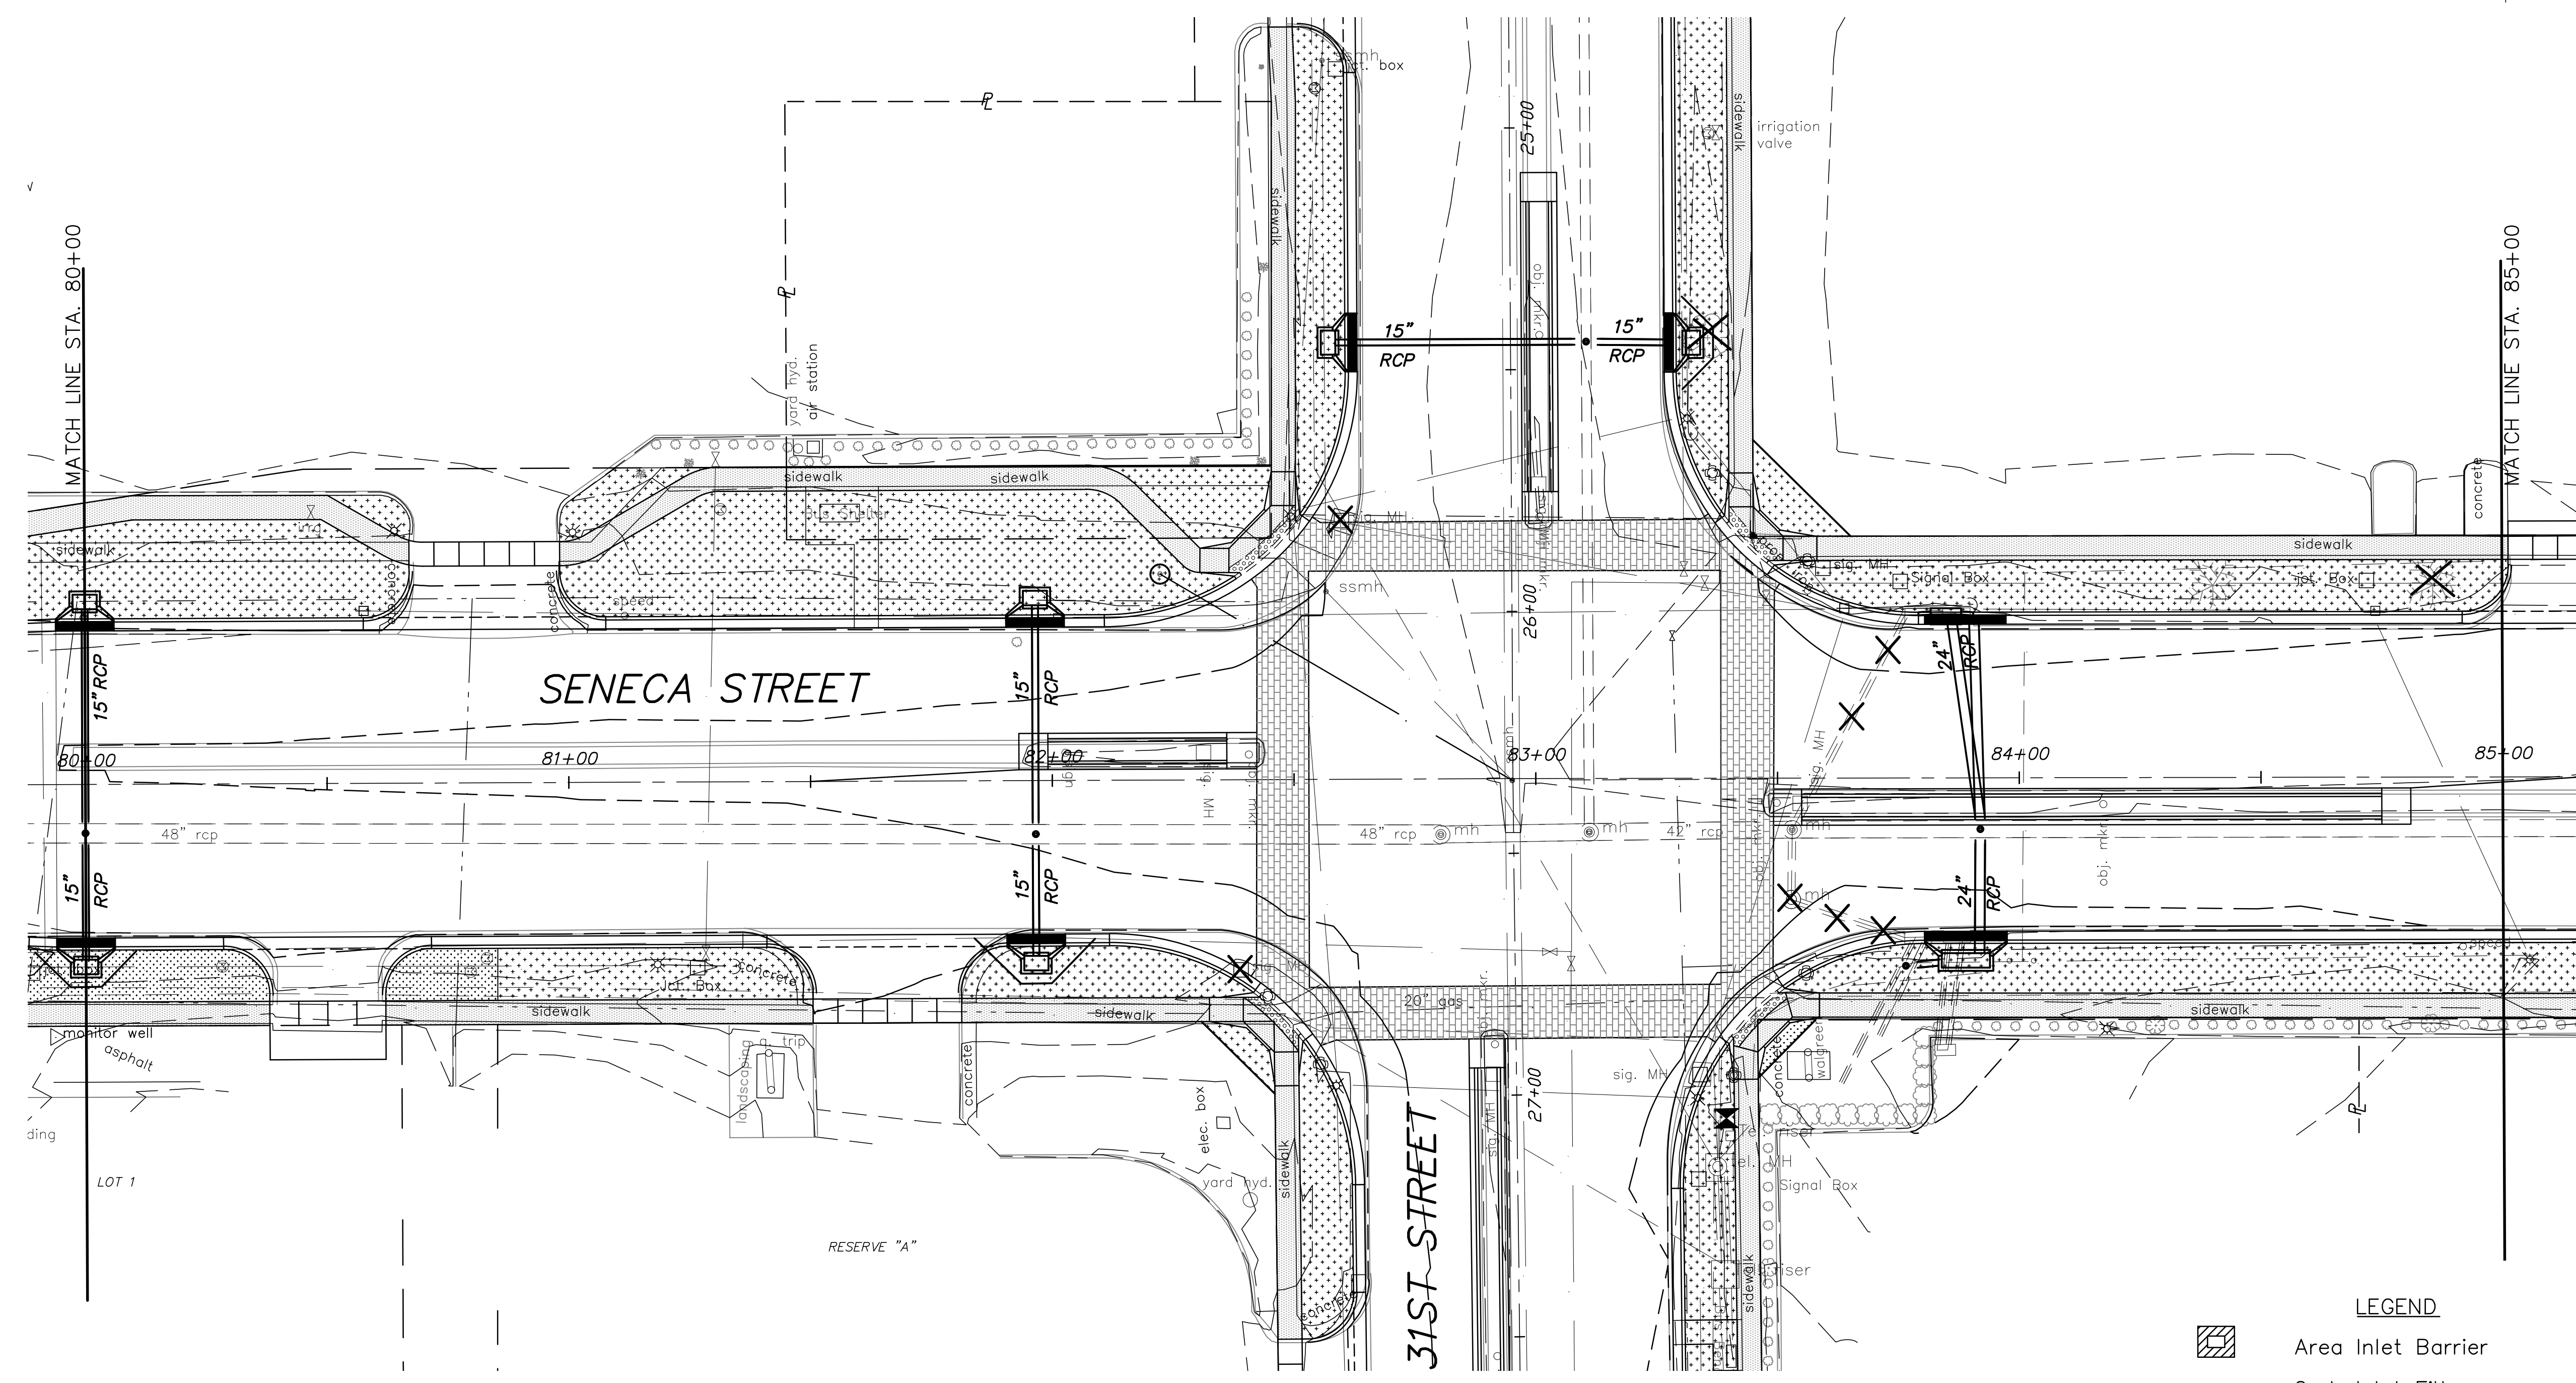


STATE	PROJECT NO.	YEAR	SHEET NO.	TOTAL SHEETS
KANSAS	87 N-0243-01	2005	79	169
Federal Aid No. STP N024(301)				

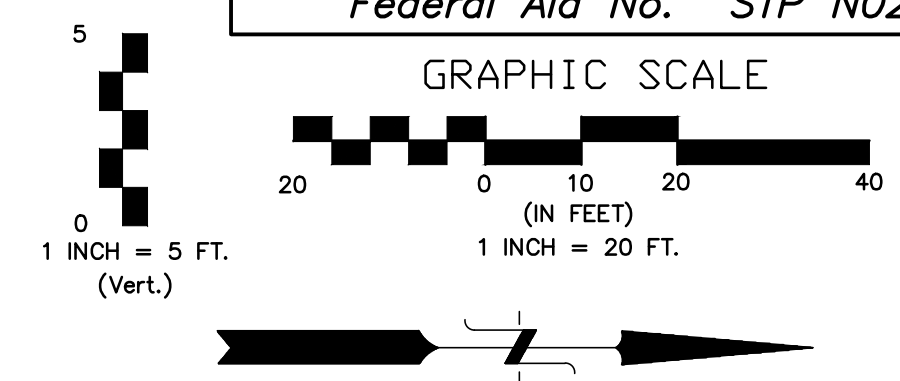

LEGEND

	Area Inlet Barrier
	Curb Inlet Filter
	Ditch Check
	Rock Ditch Check
	Silt Fence
	Bermuda Grass Sod
	Fescue Sod

No.	Date	By	Approved	Revision
1				
<p>SENECA STREET 1-235 TO 31ST STREET CITY OF WICHITA, KANSAS <small>EROSION PLAN 80+00 to 85+00</small></p>				
<p>POE & ASSOCIATES, INC. CONSULTING ENGINEERS <small>5940 E. Central, Suite 200 Wichita, KS 67208-4242 Phone: 316.685-4114 FAX: 316.685-4444</small></p>				
<p>FINAL</p>				
<p>Engineer: P. FERGUSON Designer: J. UNRUH KDOT Job No.: 87 N-0502-01 Poe Job No.: 1794 Date: JANUARY 2010</p>				
<p>Sheet 79 of 169</p>				