

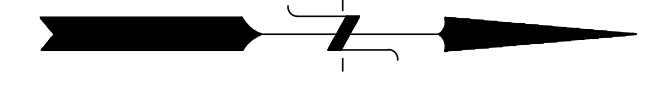


STATE	PROJECT NO.	YEAR	SHEET NO.	TOTAL SHEETS
KANSAS	87 N-0243-01	2005	93	169
Federal Aid No. STP N024(301)				


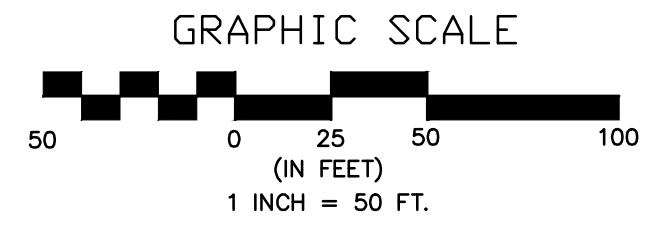


PAVEMENT MARKING GENERAL NOTE

All pavement markings shall be Epoxy, unless otherwise approved by the Engineer. Pavement markings shall be installed per manufacturer's recommendations and shall meet KDOT's Standard Specifications 806 and 2214. Full traffic may not be restored (and substantial project completion achieved) until all pavement markings are in place. Should construction timing be such that restoration of traffic becomes necessary during temperatures prohibiting the installation of Epoxy markings, the Contractor shall install and maintain temporary markings until such time that Epoxy markings may be properly installed. Except for the material requirement, temporary pavement markings shall be placed equivalent, in every manner (i.e. dimension, frequency, spacing, etc.), to the permanent marking layout. The cost for temporary pavement markings will not be paid for directly, but shall be considered subsidiary to the bid item for Pavement Markings.

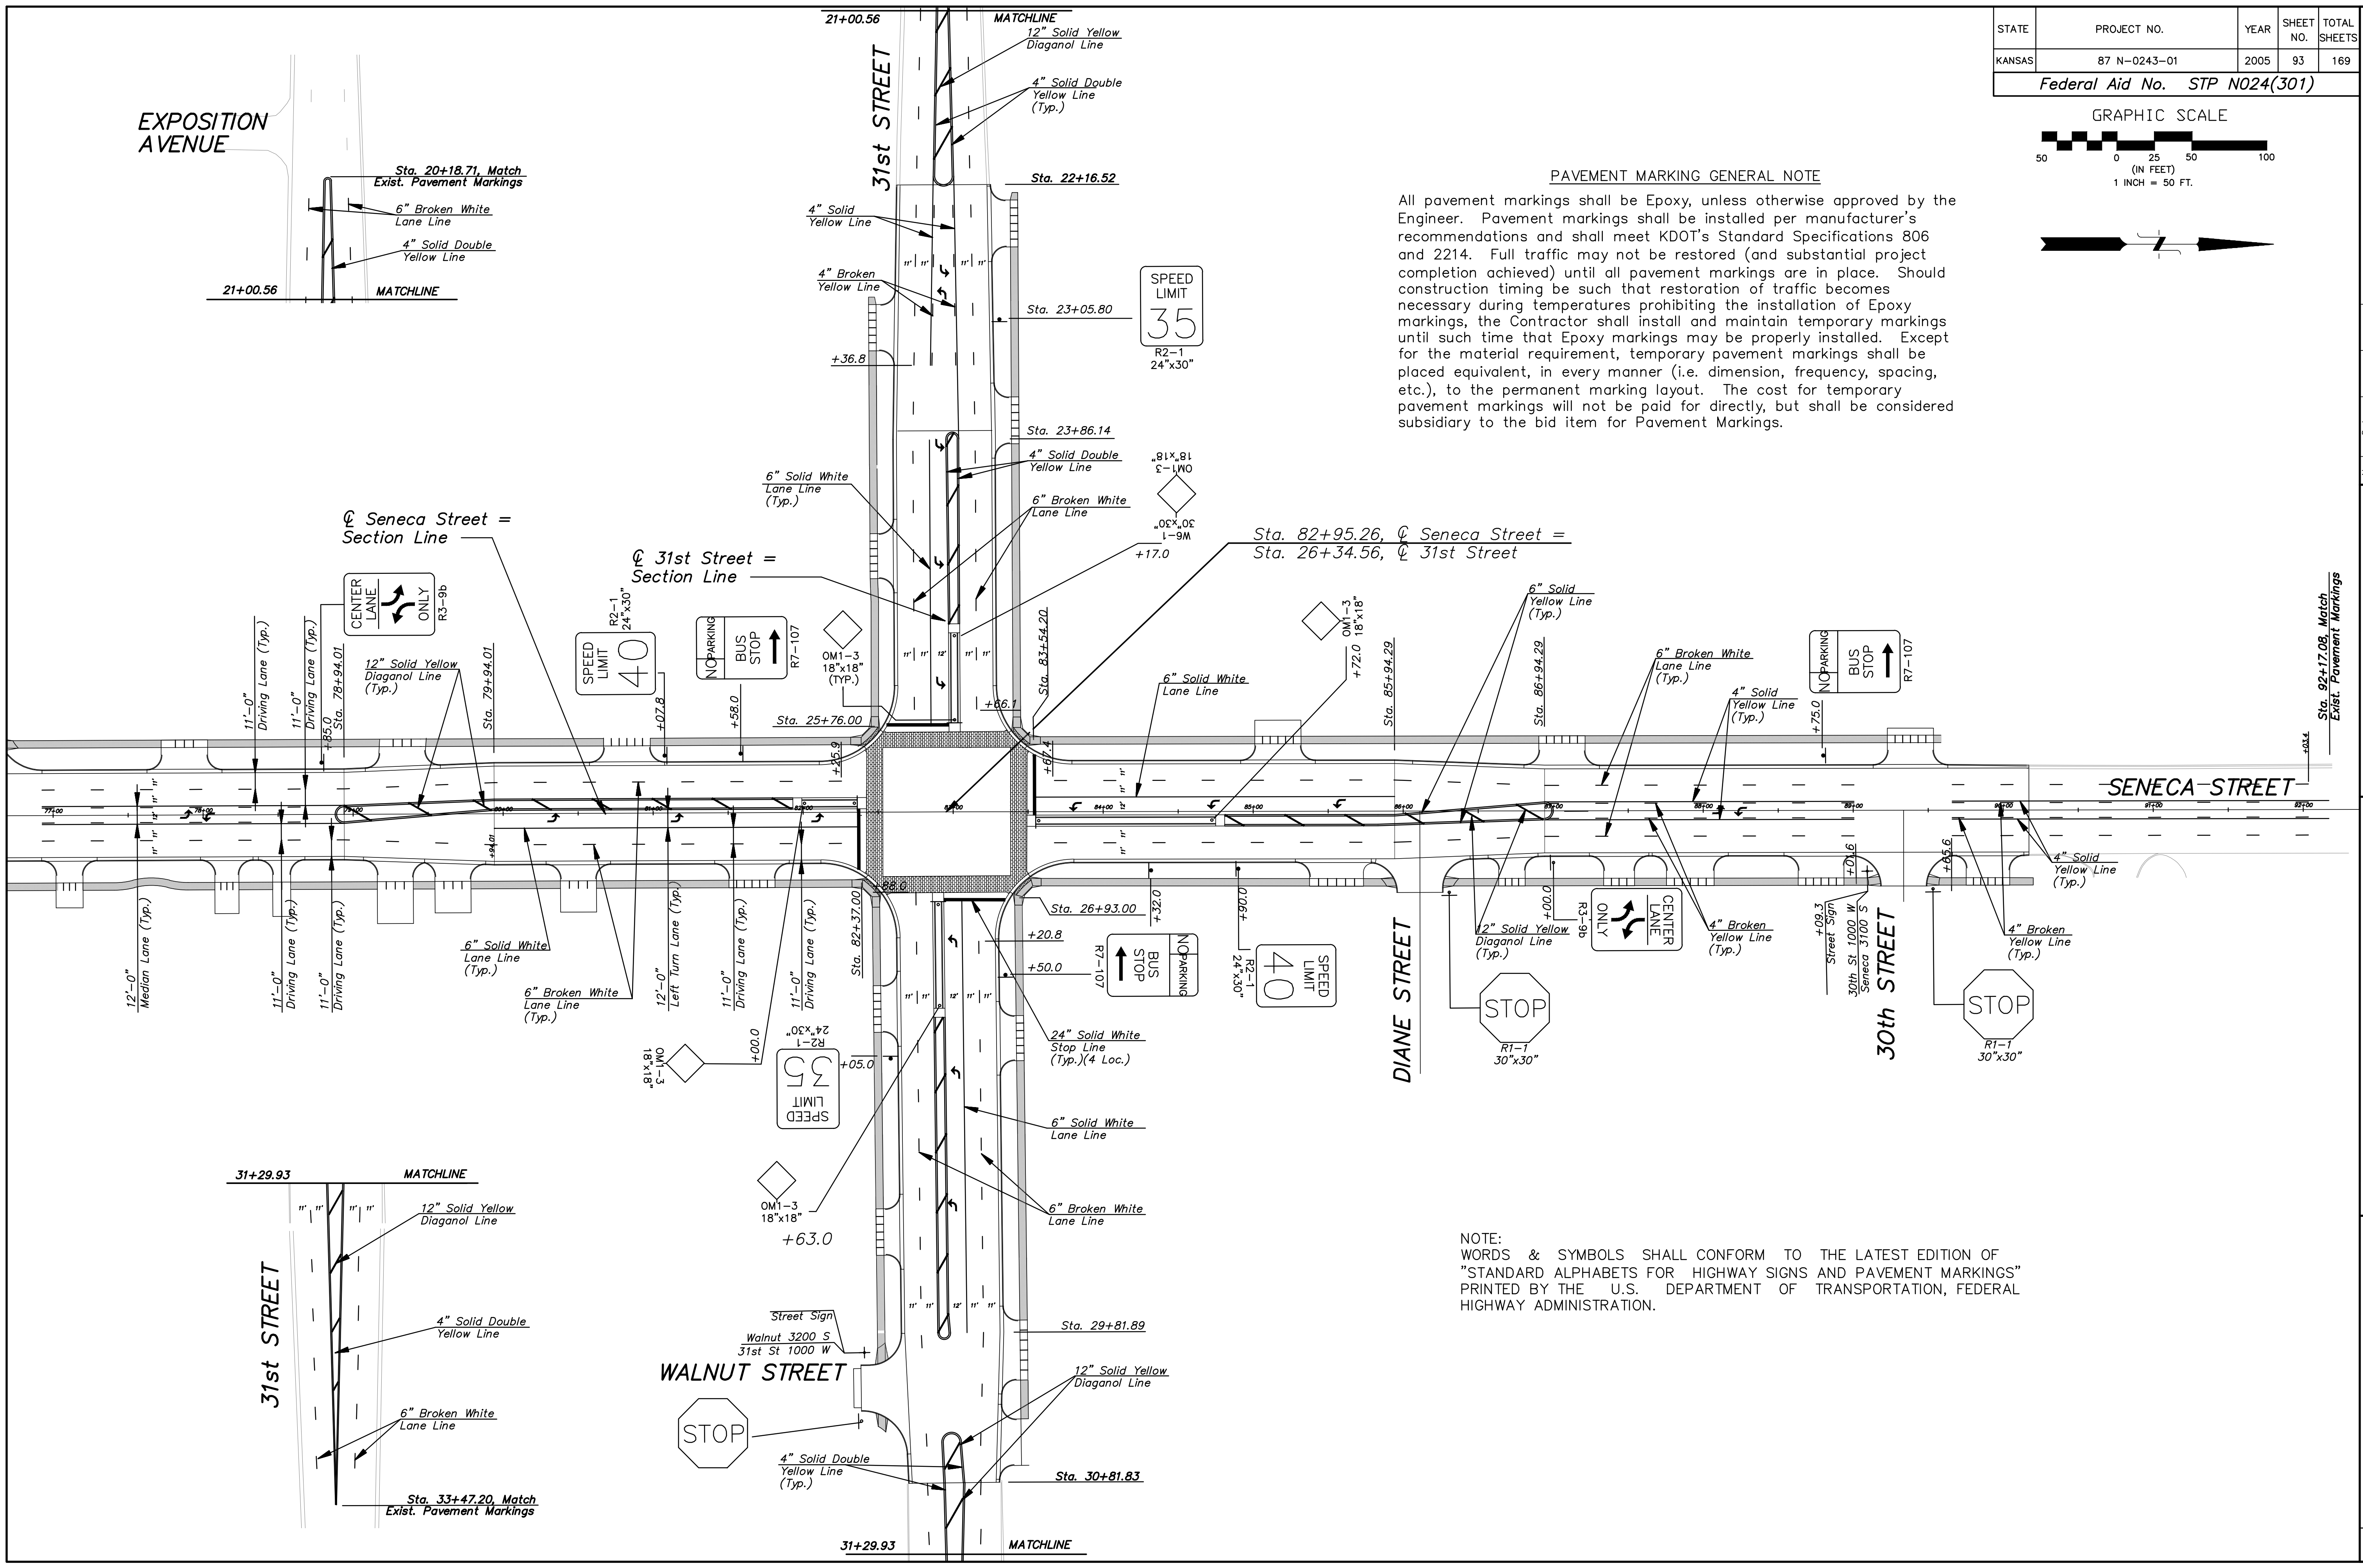

EXPOSITION AVENUE

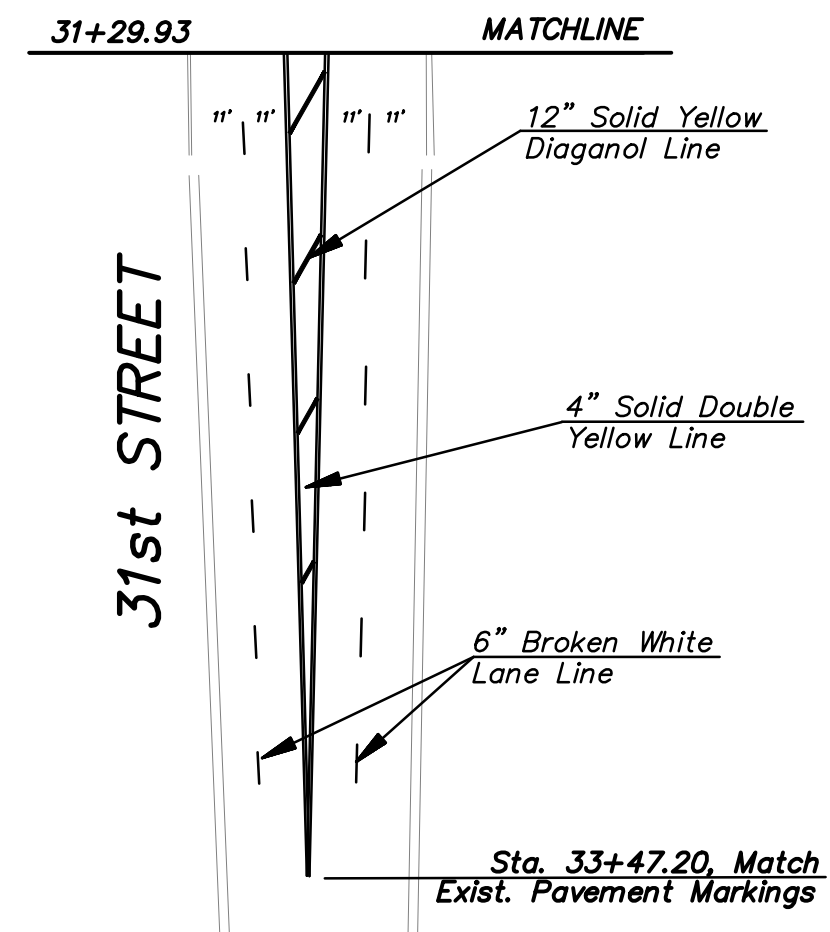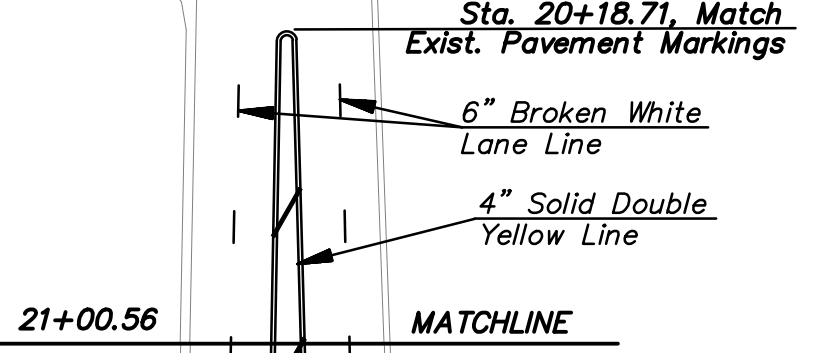

Seneca Street =
Section Line

31st Street =
Section Line

NOTE:
WORDS & SYMBOLS SHALL CONFORM TO THE LATEST EDITION OF
"STANDARD ALPHABETS FOR HIGHWAY SIGNS AND PAVEMENT MARKINGS"
PRINTED BY THE U.S. DEPARTMENT OF TRANSPORTATION, FEDERAL
HIGHWAY ADMINISTRATION.

No.	Date	By	Approved	Revision

SENECA STREET
1-235 TO 31ST STREET

CITY OF WICHITA, KANSAS
PAVEMENT MARKING PLAN
STA. 22+16.52 TO 30+81.83 (31ST Street South)

POE & ASSOCIATES, INC.
CONSULTING ENGINEERS
5940 E. Central, Suite 2000 | Wichita, KS
67208-4242
Phone: 316.685-4114 | FAX: 316.685-4444

FINAL

Engineer: P. FERGUSON
Designer: J. UNRUH
KDOT Job No.: 87 N-0243-01 Poe Job No.: 1794
Date: JANUARY 2010

Sheet
93 of 169