




| | | | | |
|-------------------------------|--------------|------|-----------|--------------|
| STATE | PROJECT NO. | YEAR | SHEET NO. | TOTAL SHEETS |
| KANSAS | 87 N-0243-01 | 2005 | 101 | 169 |
| Federal Aid No. STP N024(301) | | | | |

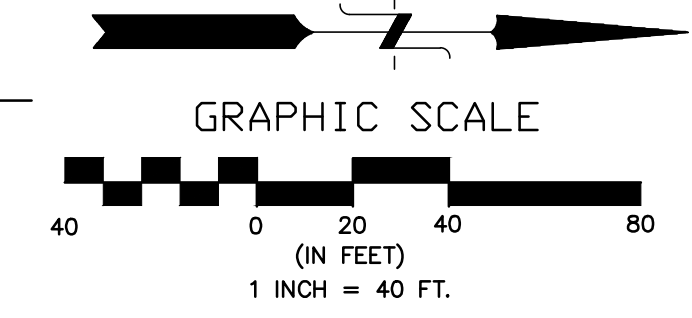

For Continuation See Sheet 103

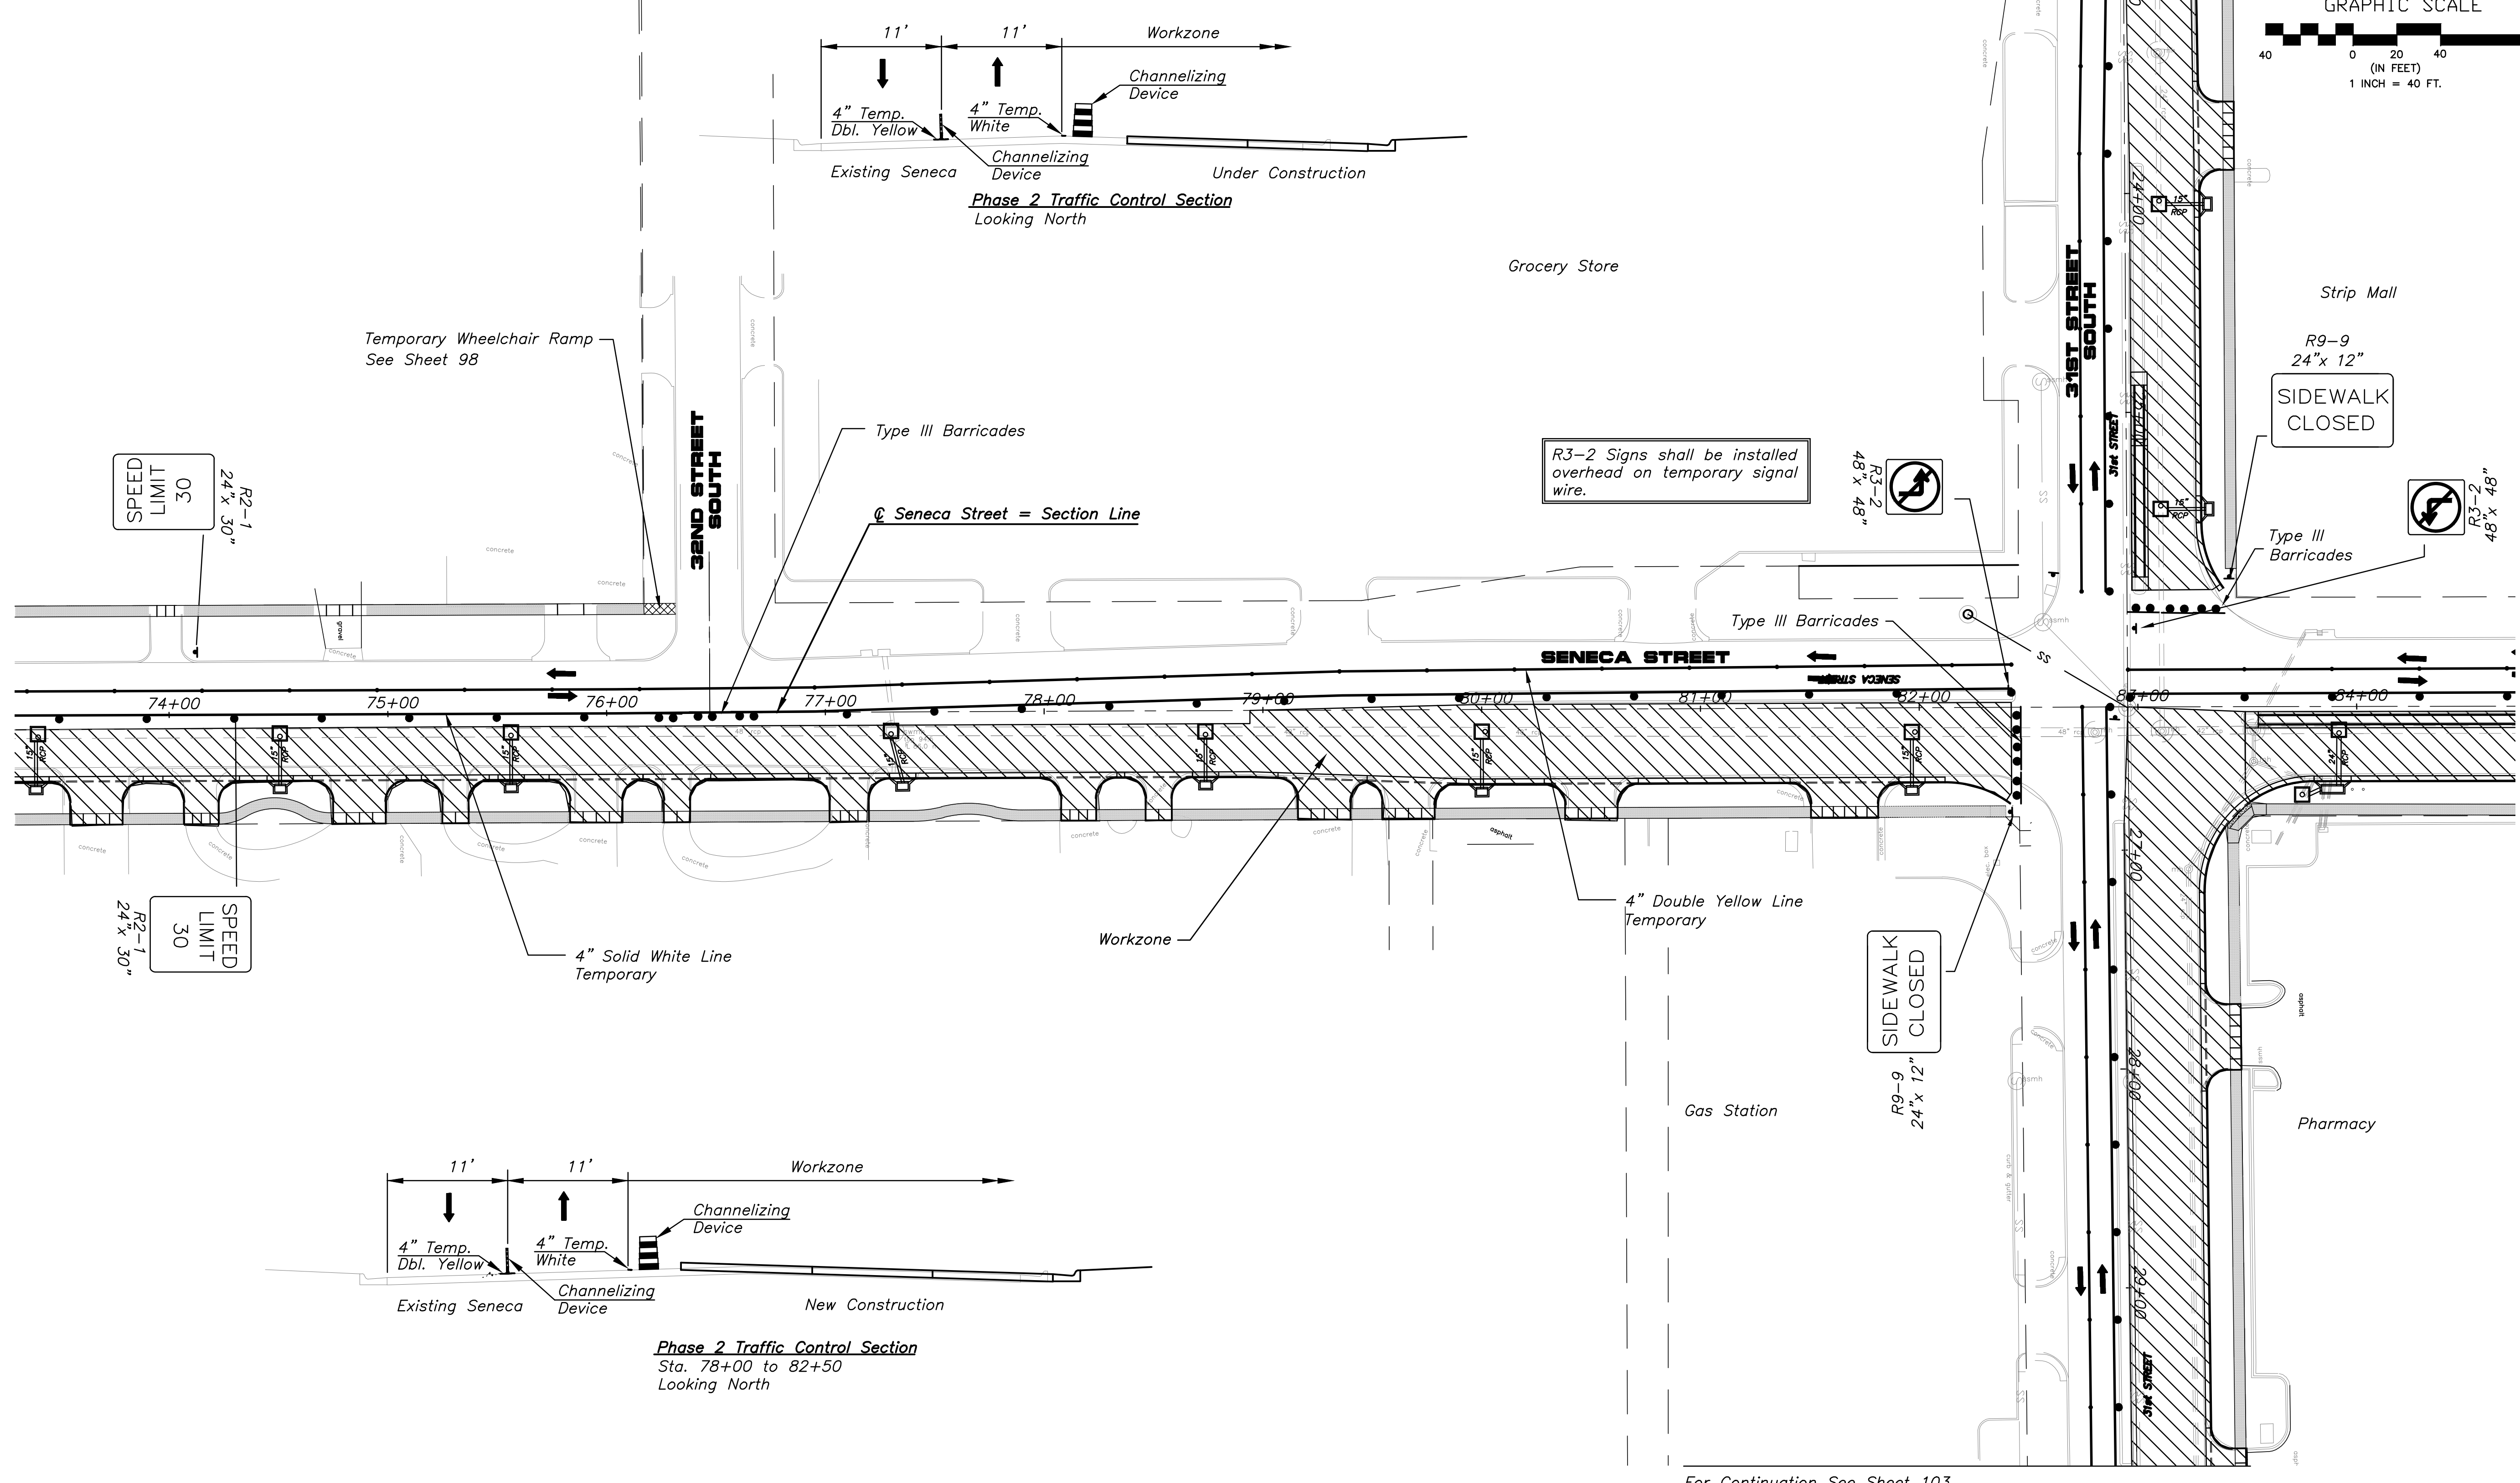

For Continuation See Sheet 103
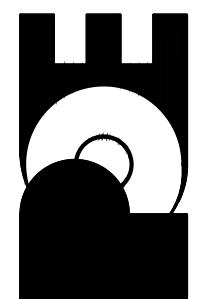
| | | | | |
|---|------|----|----------|----------|
| No. | Date | By | Approved | Revision |
| | | | | |
| POE & ASSOCIATES, INC. CONSULTING ENGINEERS 5940 E. Central, Suite 200 □ Wichita, KS 67208-4242 Phone 316/685-4114 □ FAX 316/685-4444 | | | | |
|  | | | | |
| FINAL | | | | |
| Engineer: P. FERGUSON Designer: J. UNRUH KDOT Job No.: 87 N-0243-01 Poe Job No.: 1794 Date: JANUARY 2010 | | | | |
| SENeca STREET 1-235 TO 31ST STREET CITY OF WICHITA, KANSAS TRAFFIC CONTROL-PHASE 2 | | | | |
| Sheet 101 of 169 | | | | |