



For Continuation See Sheet 102

STATE	PROJECT NO.	YEAR	SHEET NO.	TOTAL SHEETS
KANSAS	87 N-0243-01	2005	103	169
Federal Aid No. STP N024(301)				

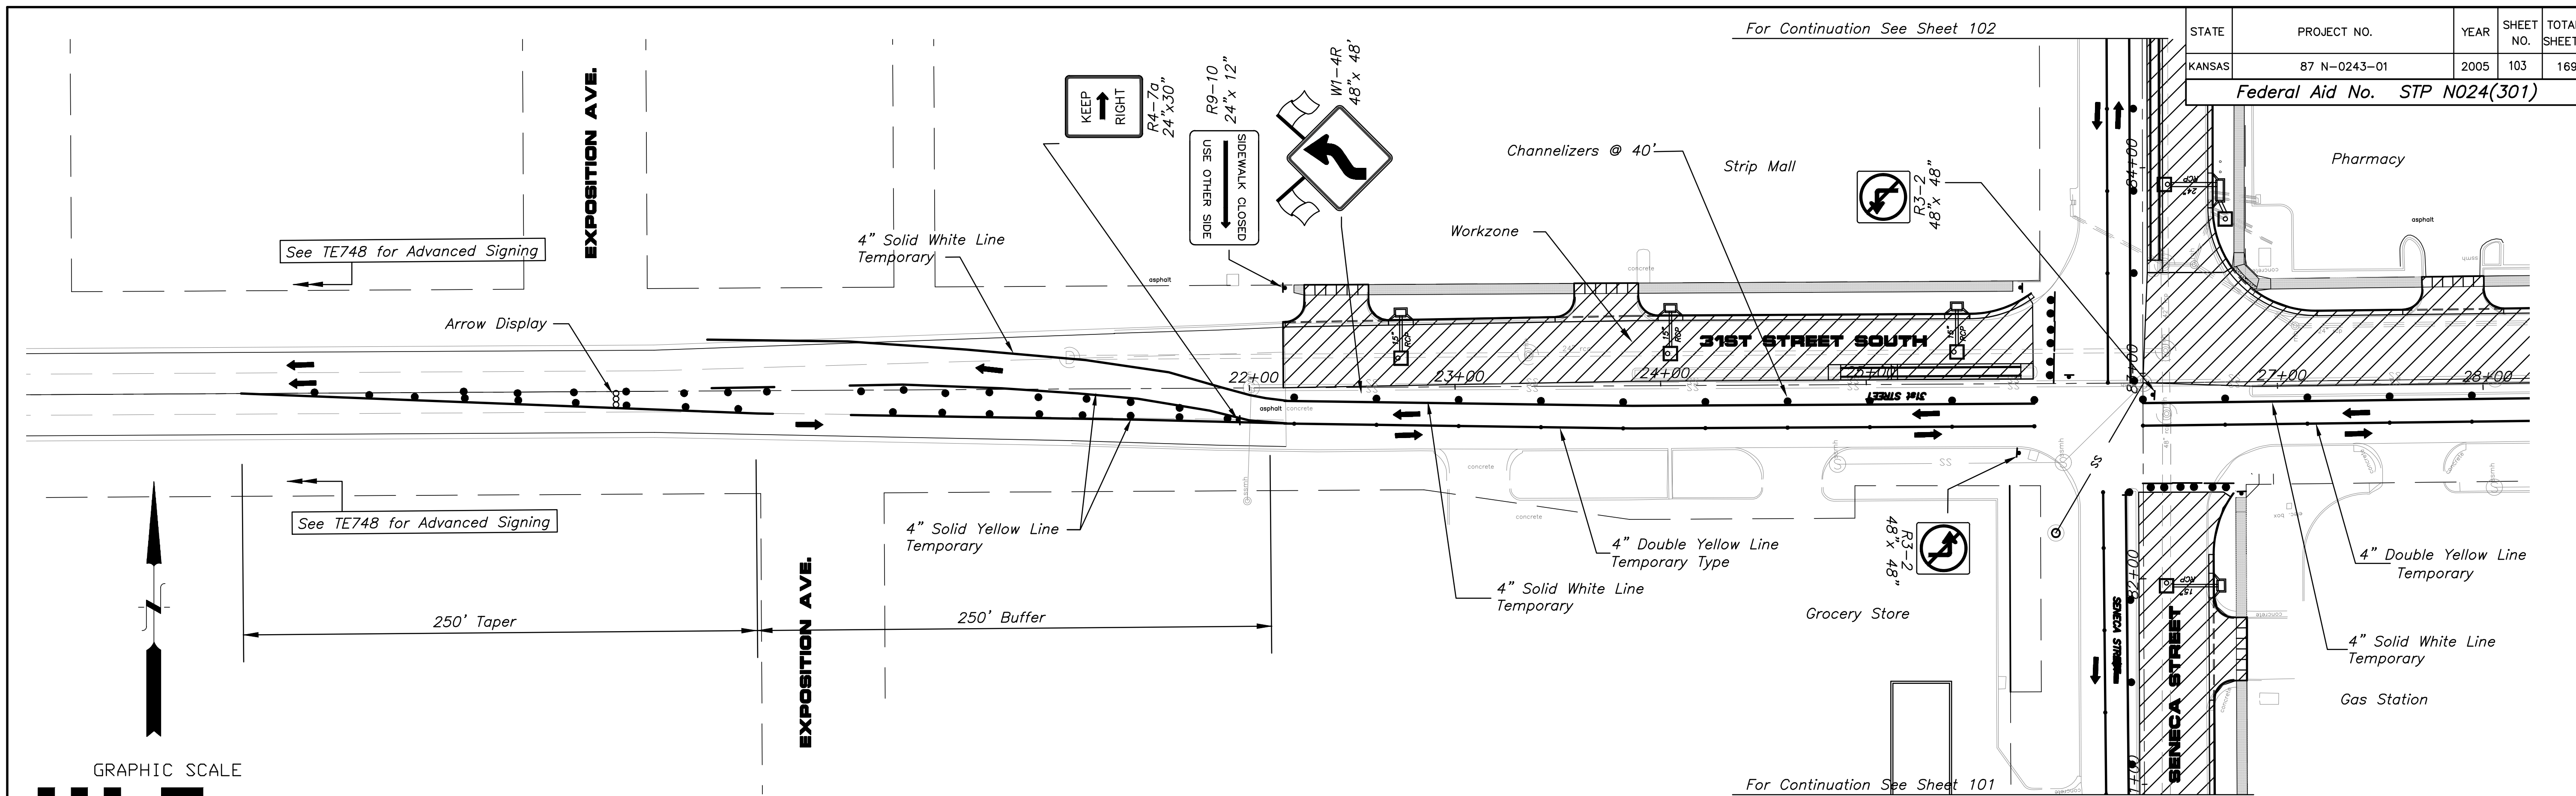

For Continuation See Sheet 101

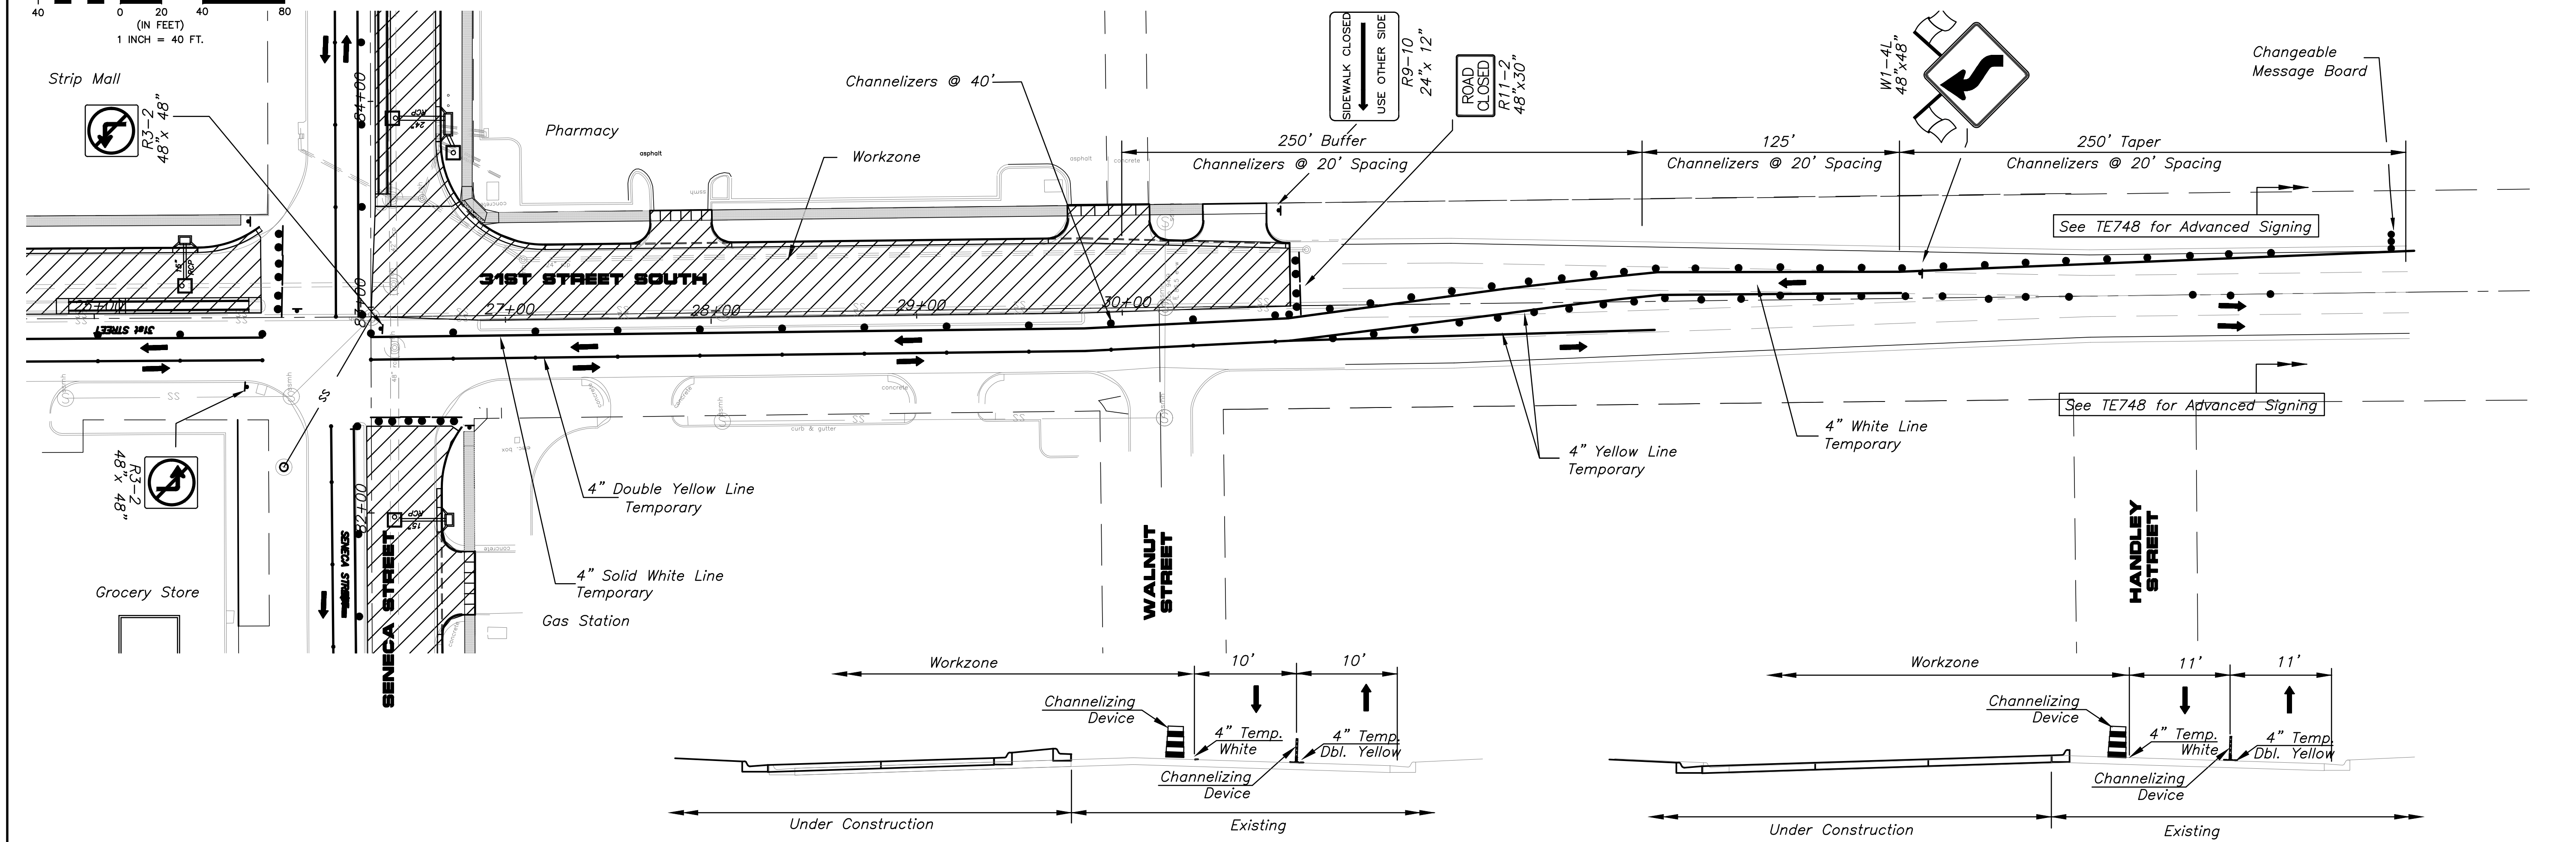

Phase 2 Traffic Control Section Looking East (31st Street South)

Phase 2 Traffic Control Section Looking East (31st Street South)

No.	Date	By	Approved	Revision
SENECA STREET I-235 TO 31ST STREET <b>CITY OF WICHITA, KANSAS</b> TRAFFIC CONTROL - PHASE 2				
POE & ASSOCIATES, INC. CONSULTING ENGINEERS 5940 E. Central, Suite 200   Wichita, KS 67208-4242 Phone 316/685-4114   FAX 316/685-4444				
Engineer:	P. FERGUSON			
Designer:	J. UNRUH			
KDOT Job No.:	87 N-0243-01	Poe Job No.:	1794	
Date:	JANUARY 2010			
Sheet	103	of	169	