


STATE	PROJECT NO.	YEAR	SHEET NO.	TOTAL SHEETS
KANSAS	87 N-0243-01	2005	109	169
Federal Aid No. STP N024(301)				

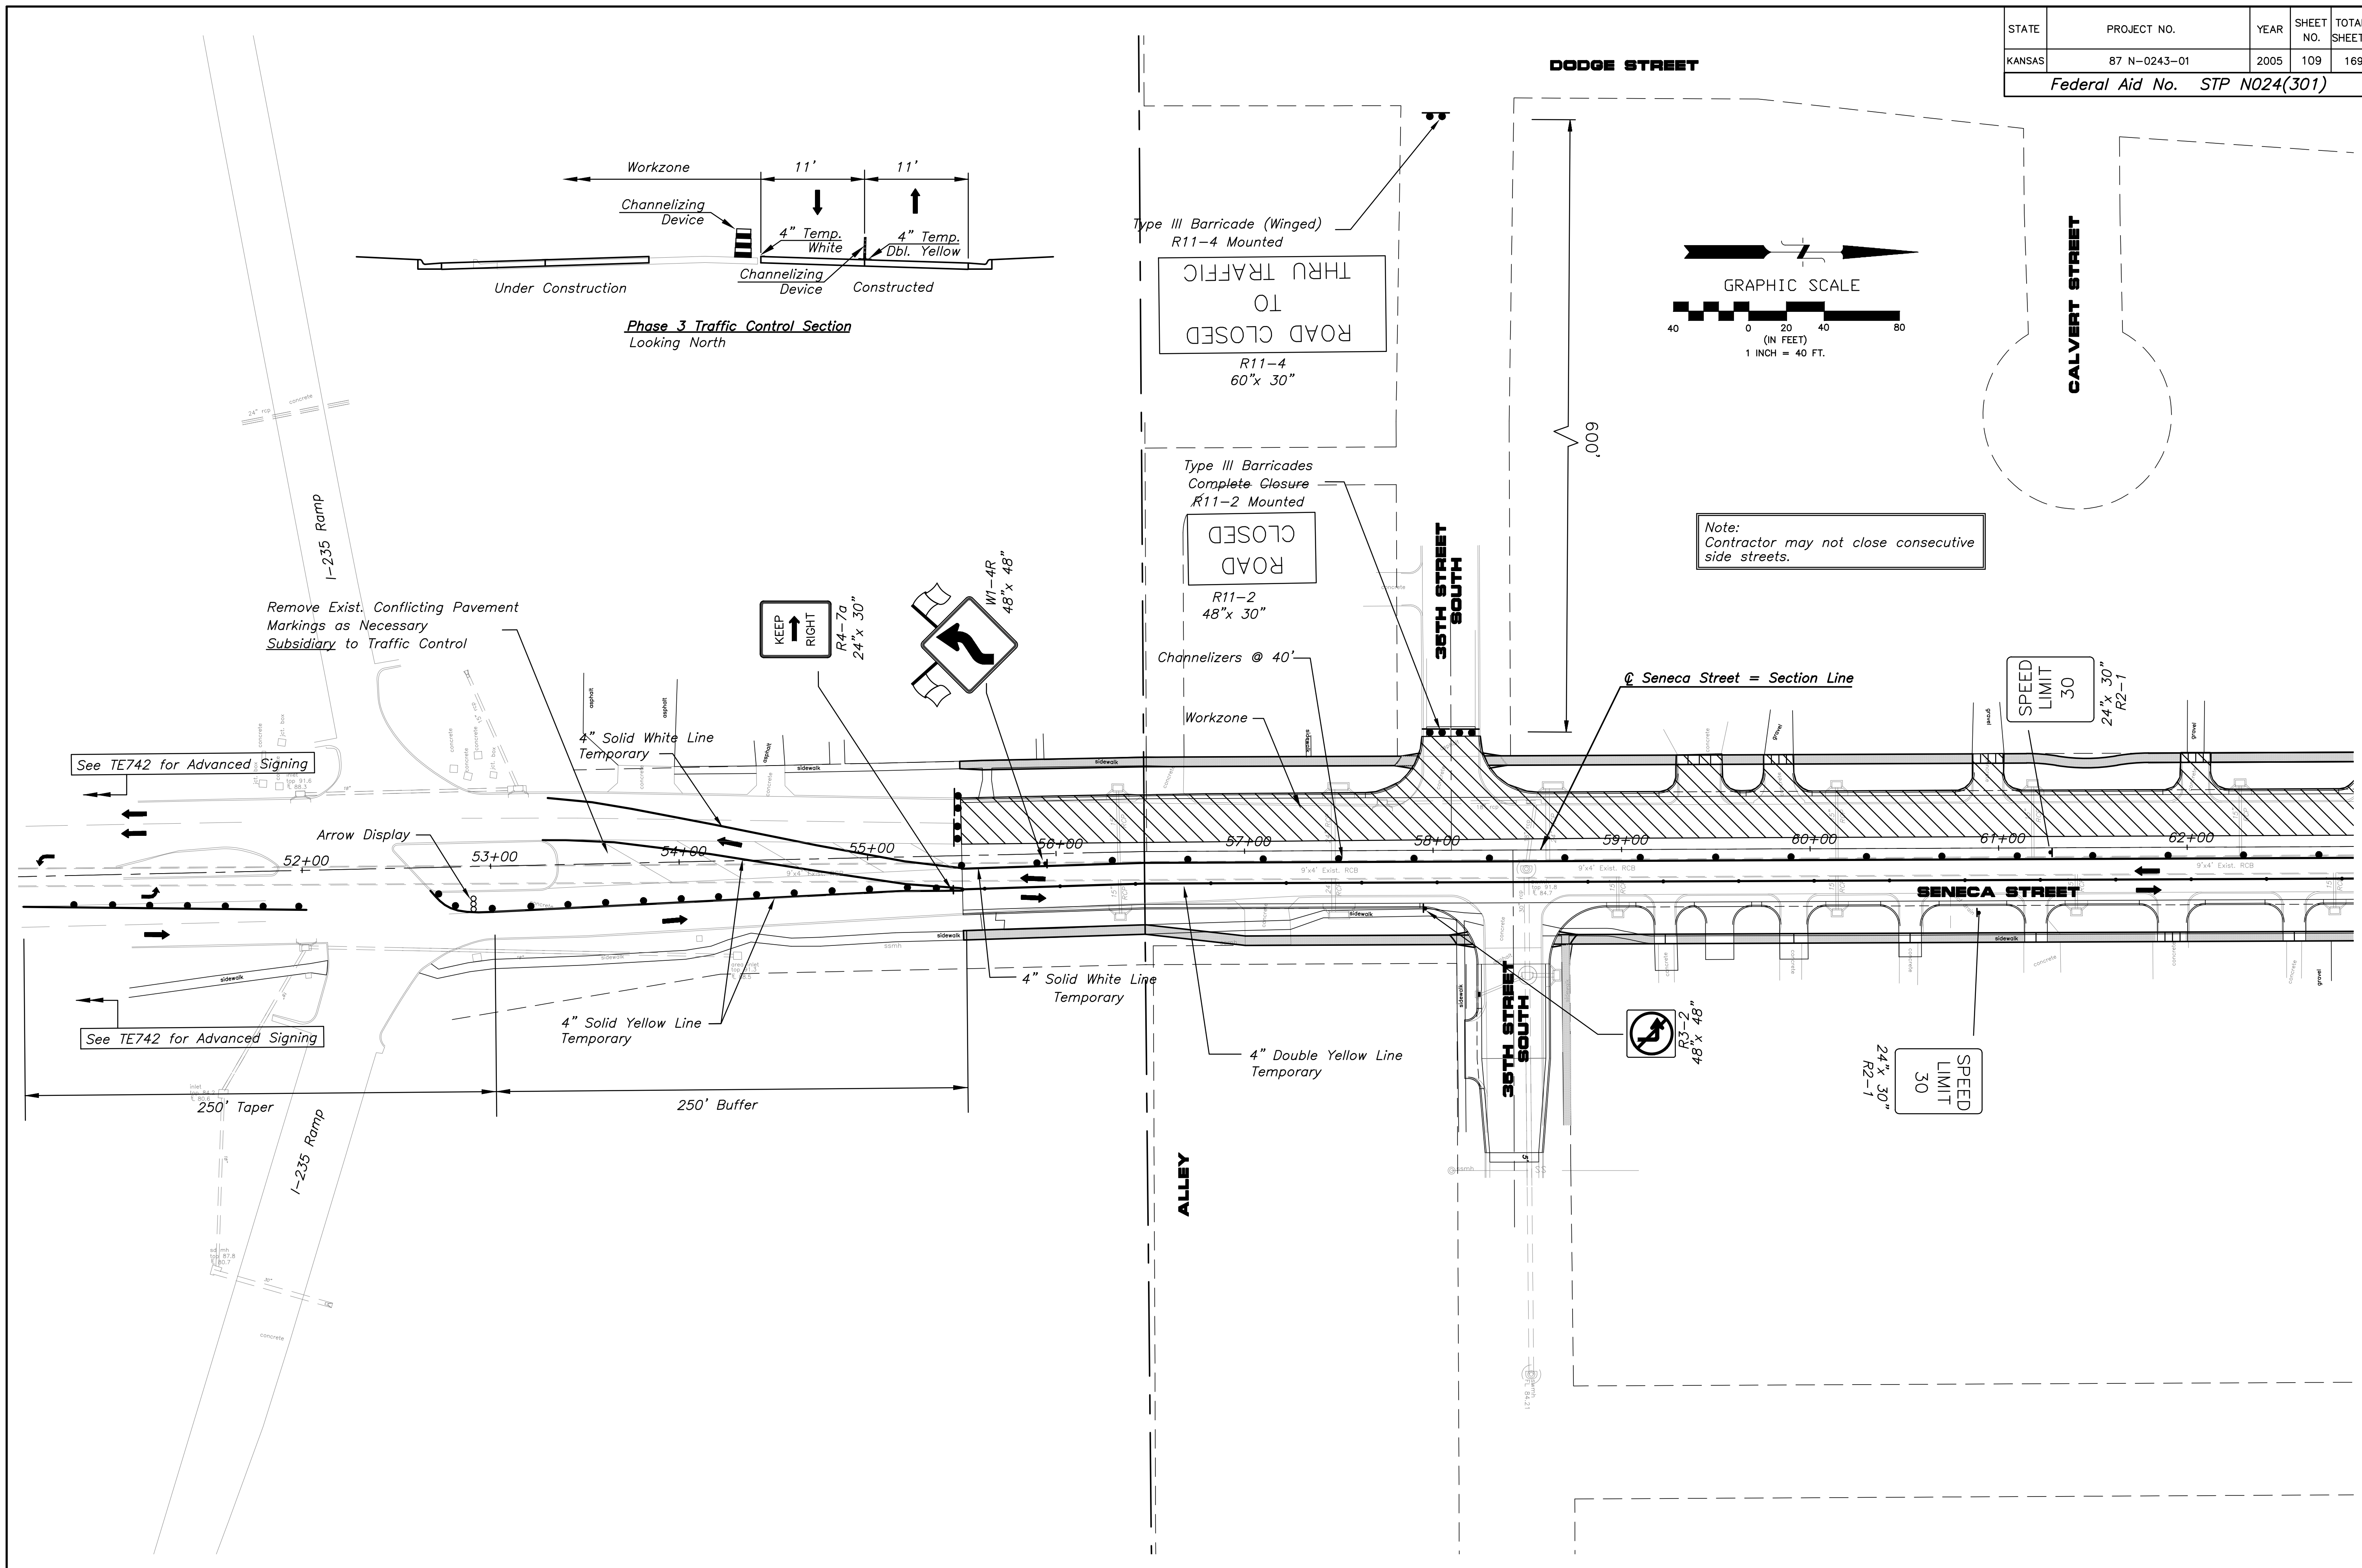

No.	Date	By	Approved	Revision

SENECA STREET
1-235 TO 31ST STREET
CITY OF WICHITA, KANSAS
TRAFFIC CONTROL - PHASE 3

POE & ASSOCIATES, INC.
CONSULTING ENGINEERS
5940 E. Central, Suite 200 | Wichita, KS
67208-4242
Phone 316.685-4114 | FAX 316.685-4444

PE

FINAL

Engineer: P. FERGUSON
Designer: J. UNRUH
KDOT Job No.: 87 N-0243-01
Poe Job No.: 1794
Date: JANUARY 2010

Sheet 109 of 169