

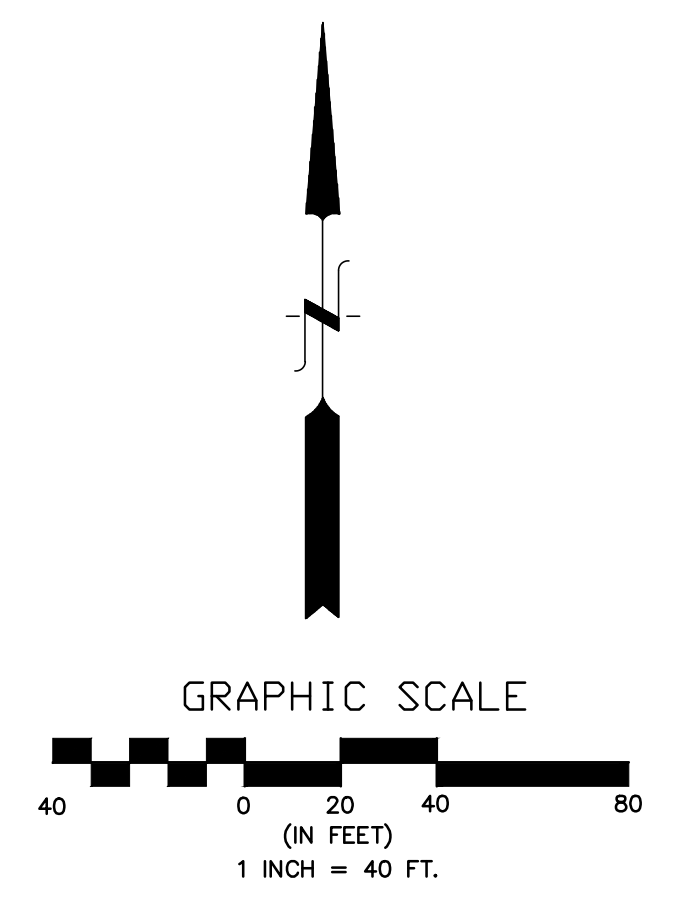


STATE	PROJECT NO.	YEAR	SHEET NO.	TOTAL SHEETS
KANSAS	87 N-0243-01	2005	123	169
Federal Aid No. STP N024(301)				

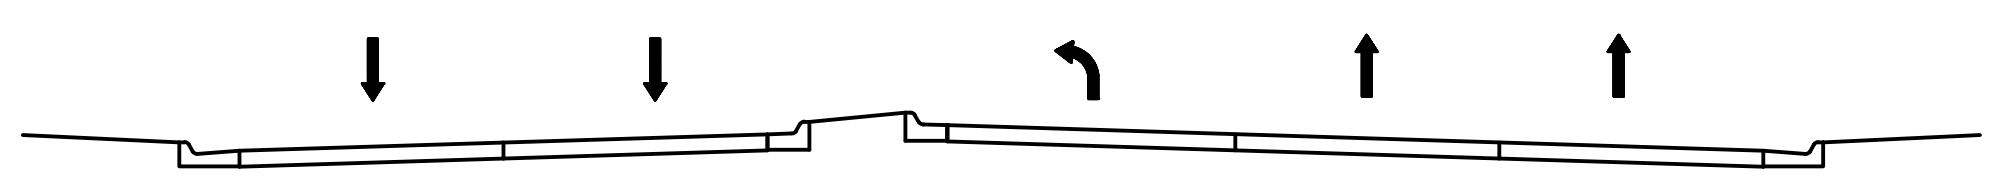


For Continuation See Sheet No. 122


For Continuation See Sheet No. 121

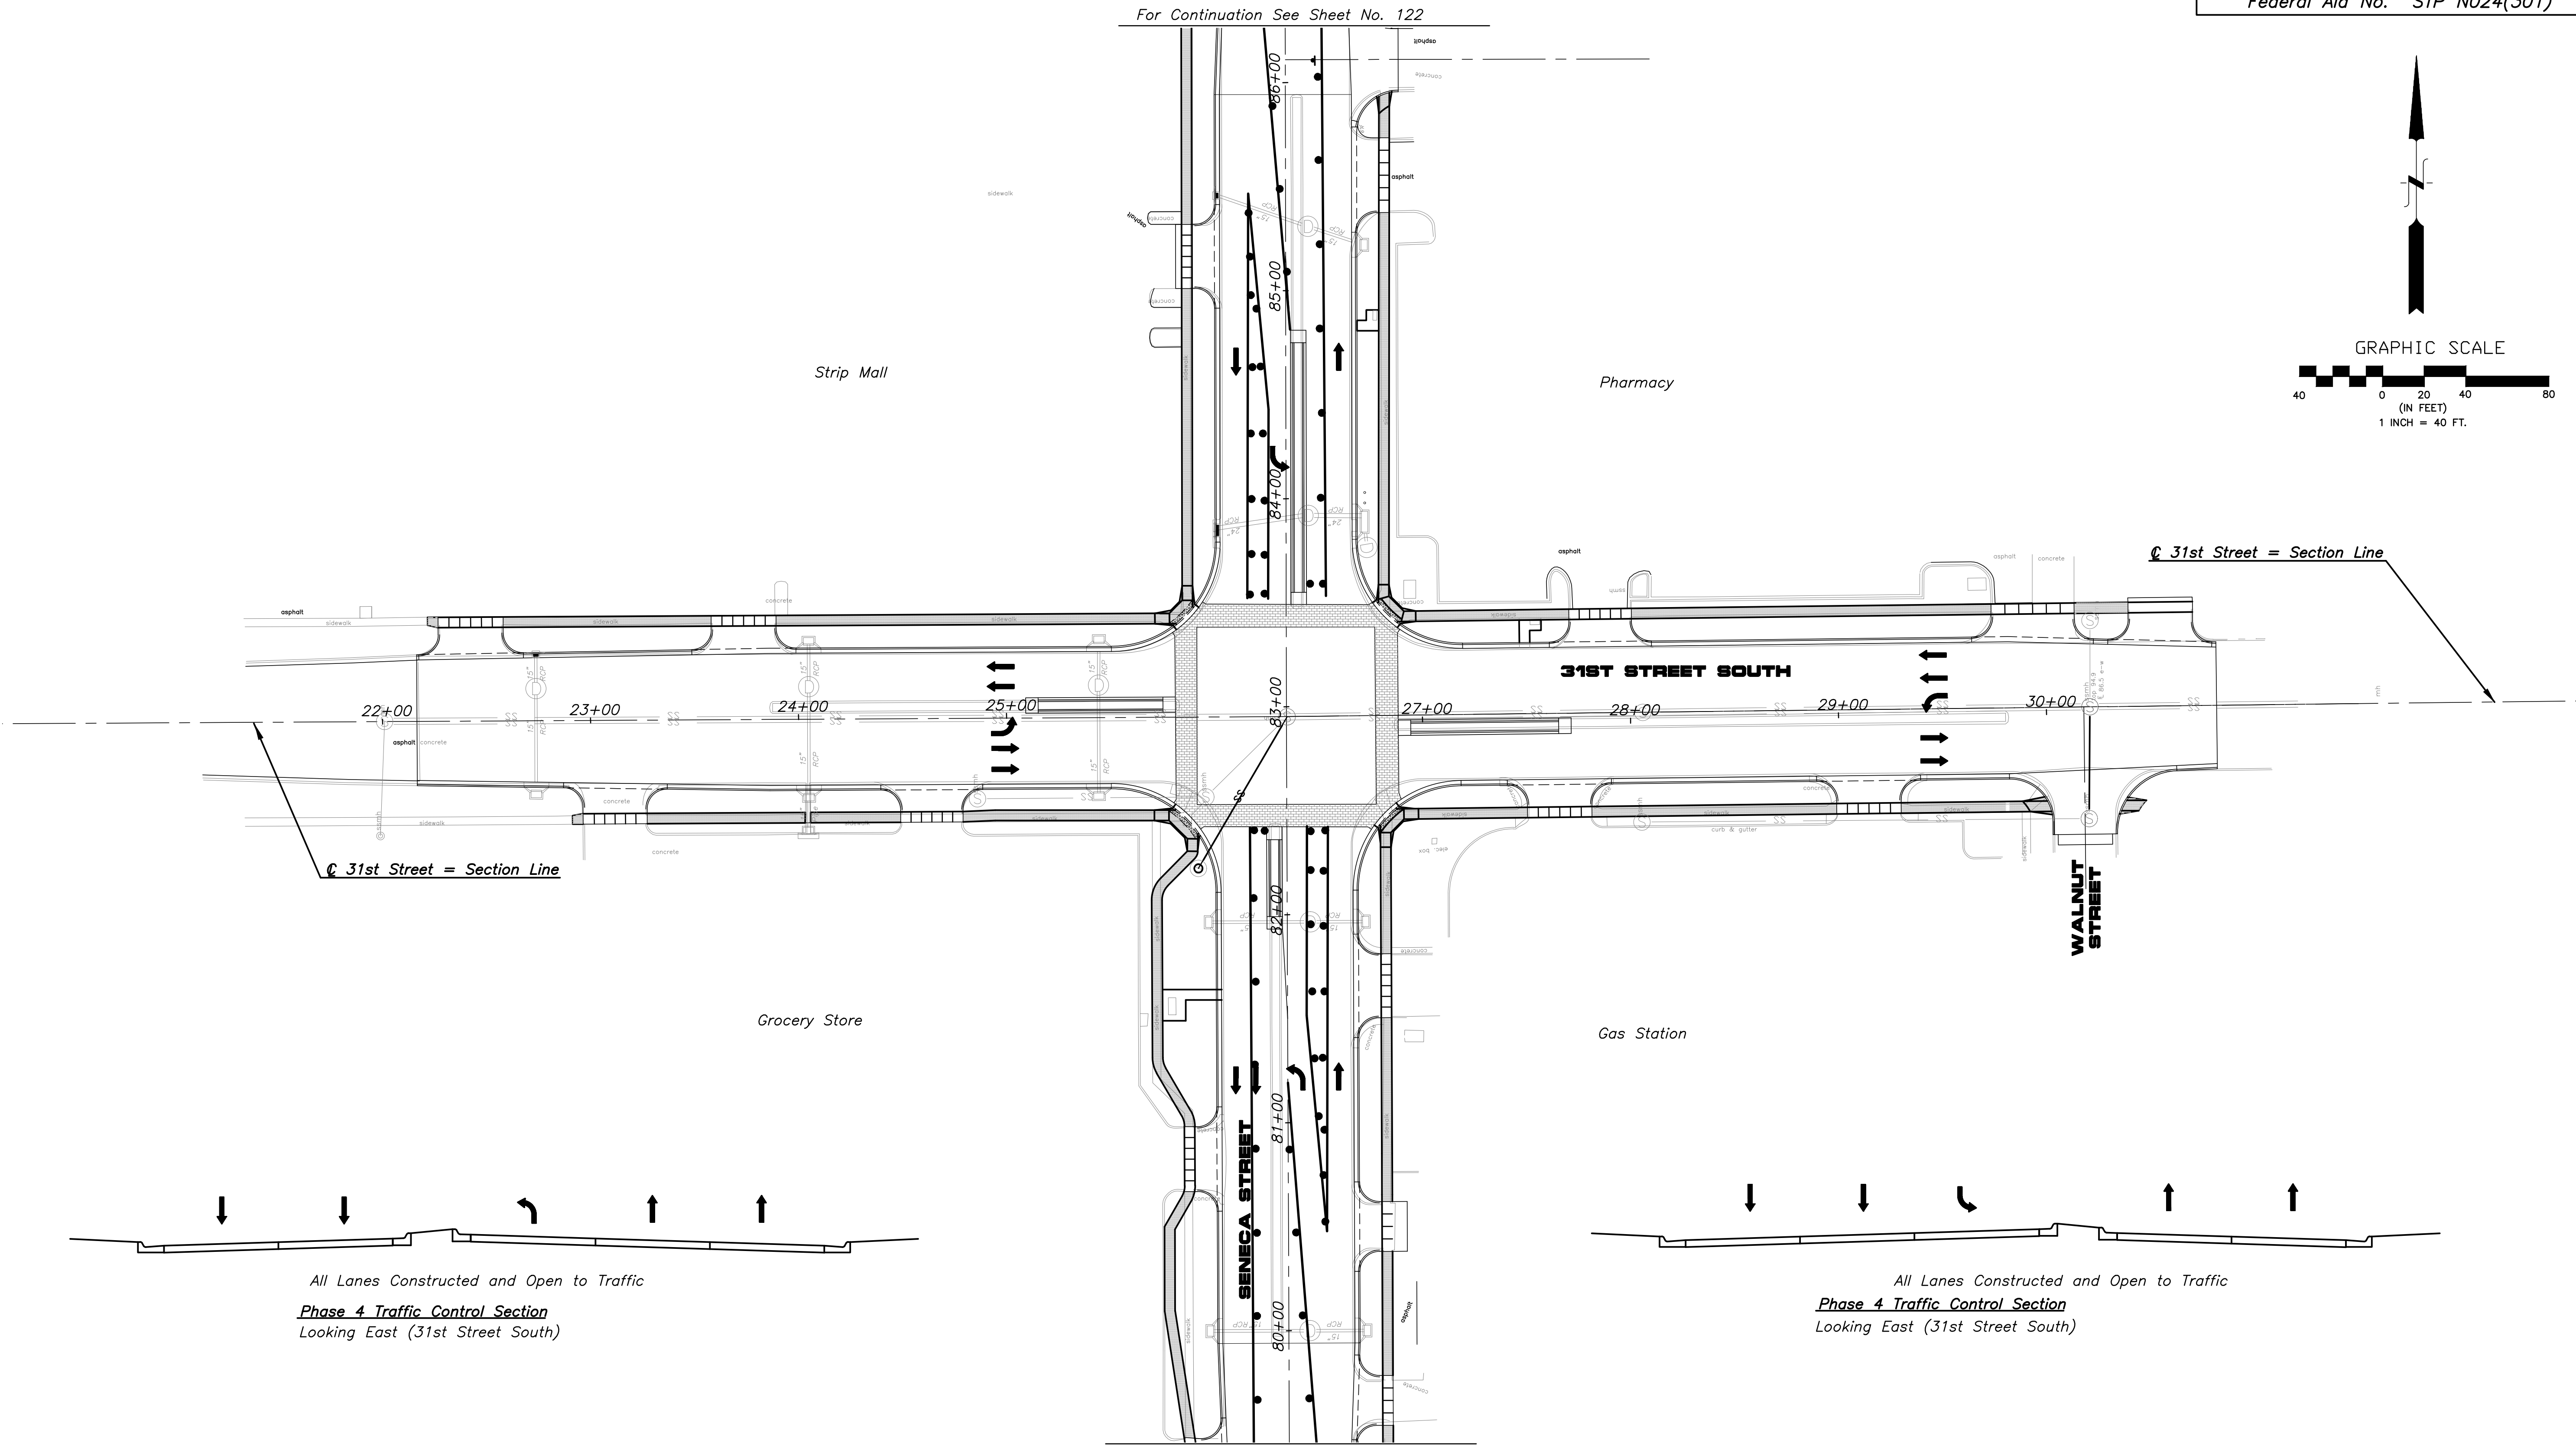

All Lanes Constructed and Open to Traffic
Phase 4 Traffic Control Section
 Looking East (31st Street South)

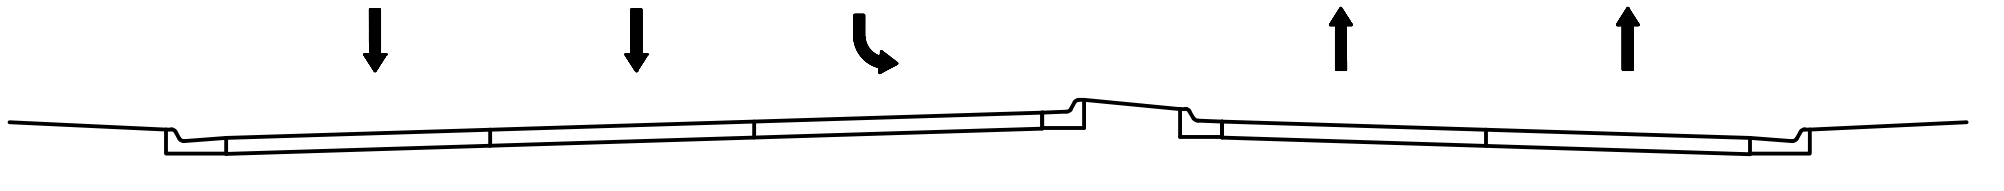

All Lanes Constructed and Open to Traffic
Phase 4 Traffic Control Section
 Looking East (31st Street South)

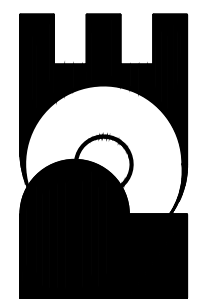No.	Date	By	Approved	Revision
SENECA STREET 1-235 TO 31ST STREET CITY OF WICHITA, KANSAS TRAFFIC CONTROL - PHASE 4				
POE & ASSOCIATES, INC. CONSULTING ENGINEERS 5940 E. Central, Suite 200 Wichita, KS 67208-4242 Phone 316/685-4114 FAX 316/685-4444				
				
WICHITA Engineer: P. FERGUSON Designer: J. UNRUH KDOT Job No.: 87 N-0243-01 Poe Job No.: 1794 Date: JANUARY 2010				
Sheet 123 of 169				