




NOTE: ALL RIPRAP SHALL BE INSTALLED TO STANDARD SPECIFICATIONS WITH TOE WALLS ON ALL UNPROTECTED EDGES. THE TOE WALL SHOWN ON THE PLANS SHALL BE IN ADDITION TO STANDARD SPECIFICATIONS.

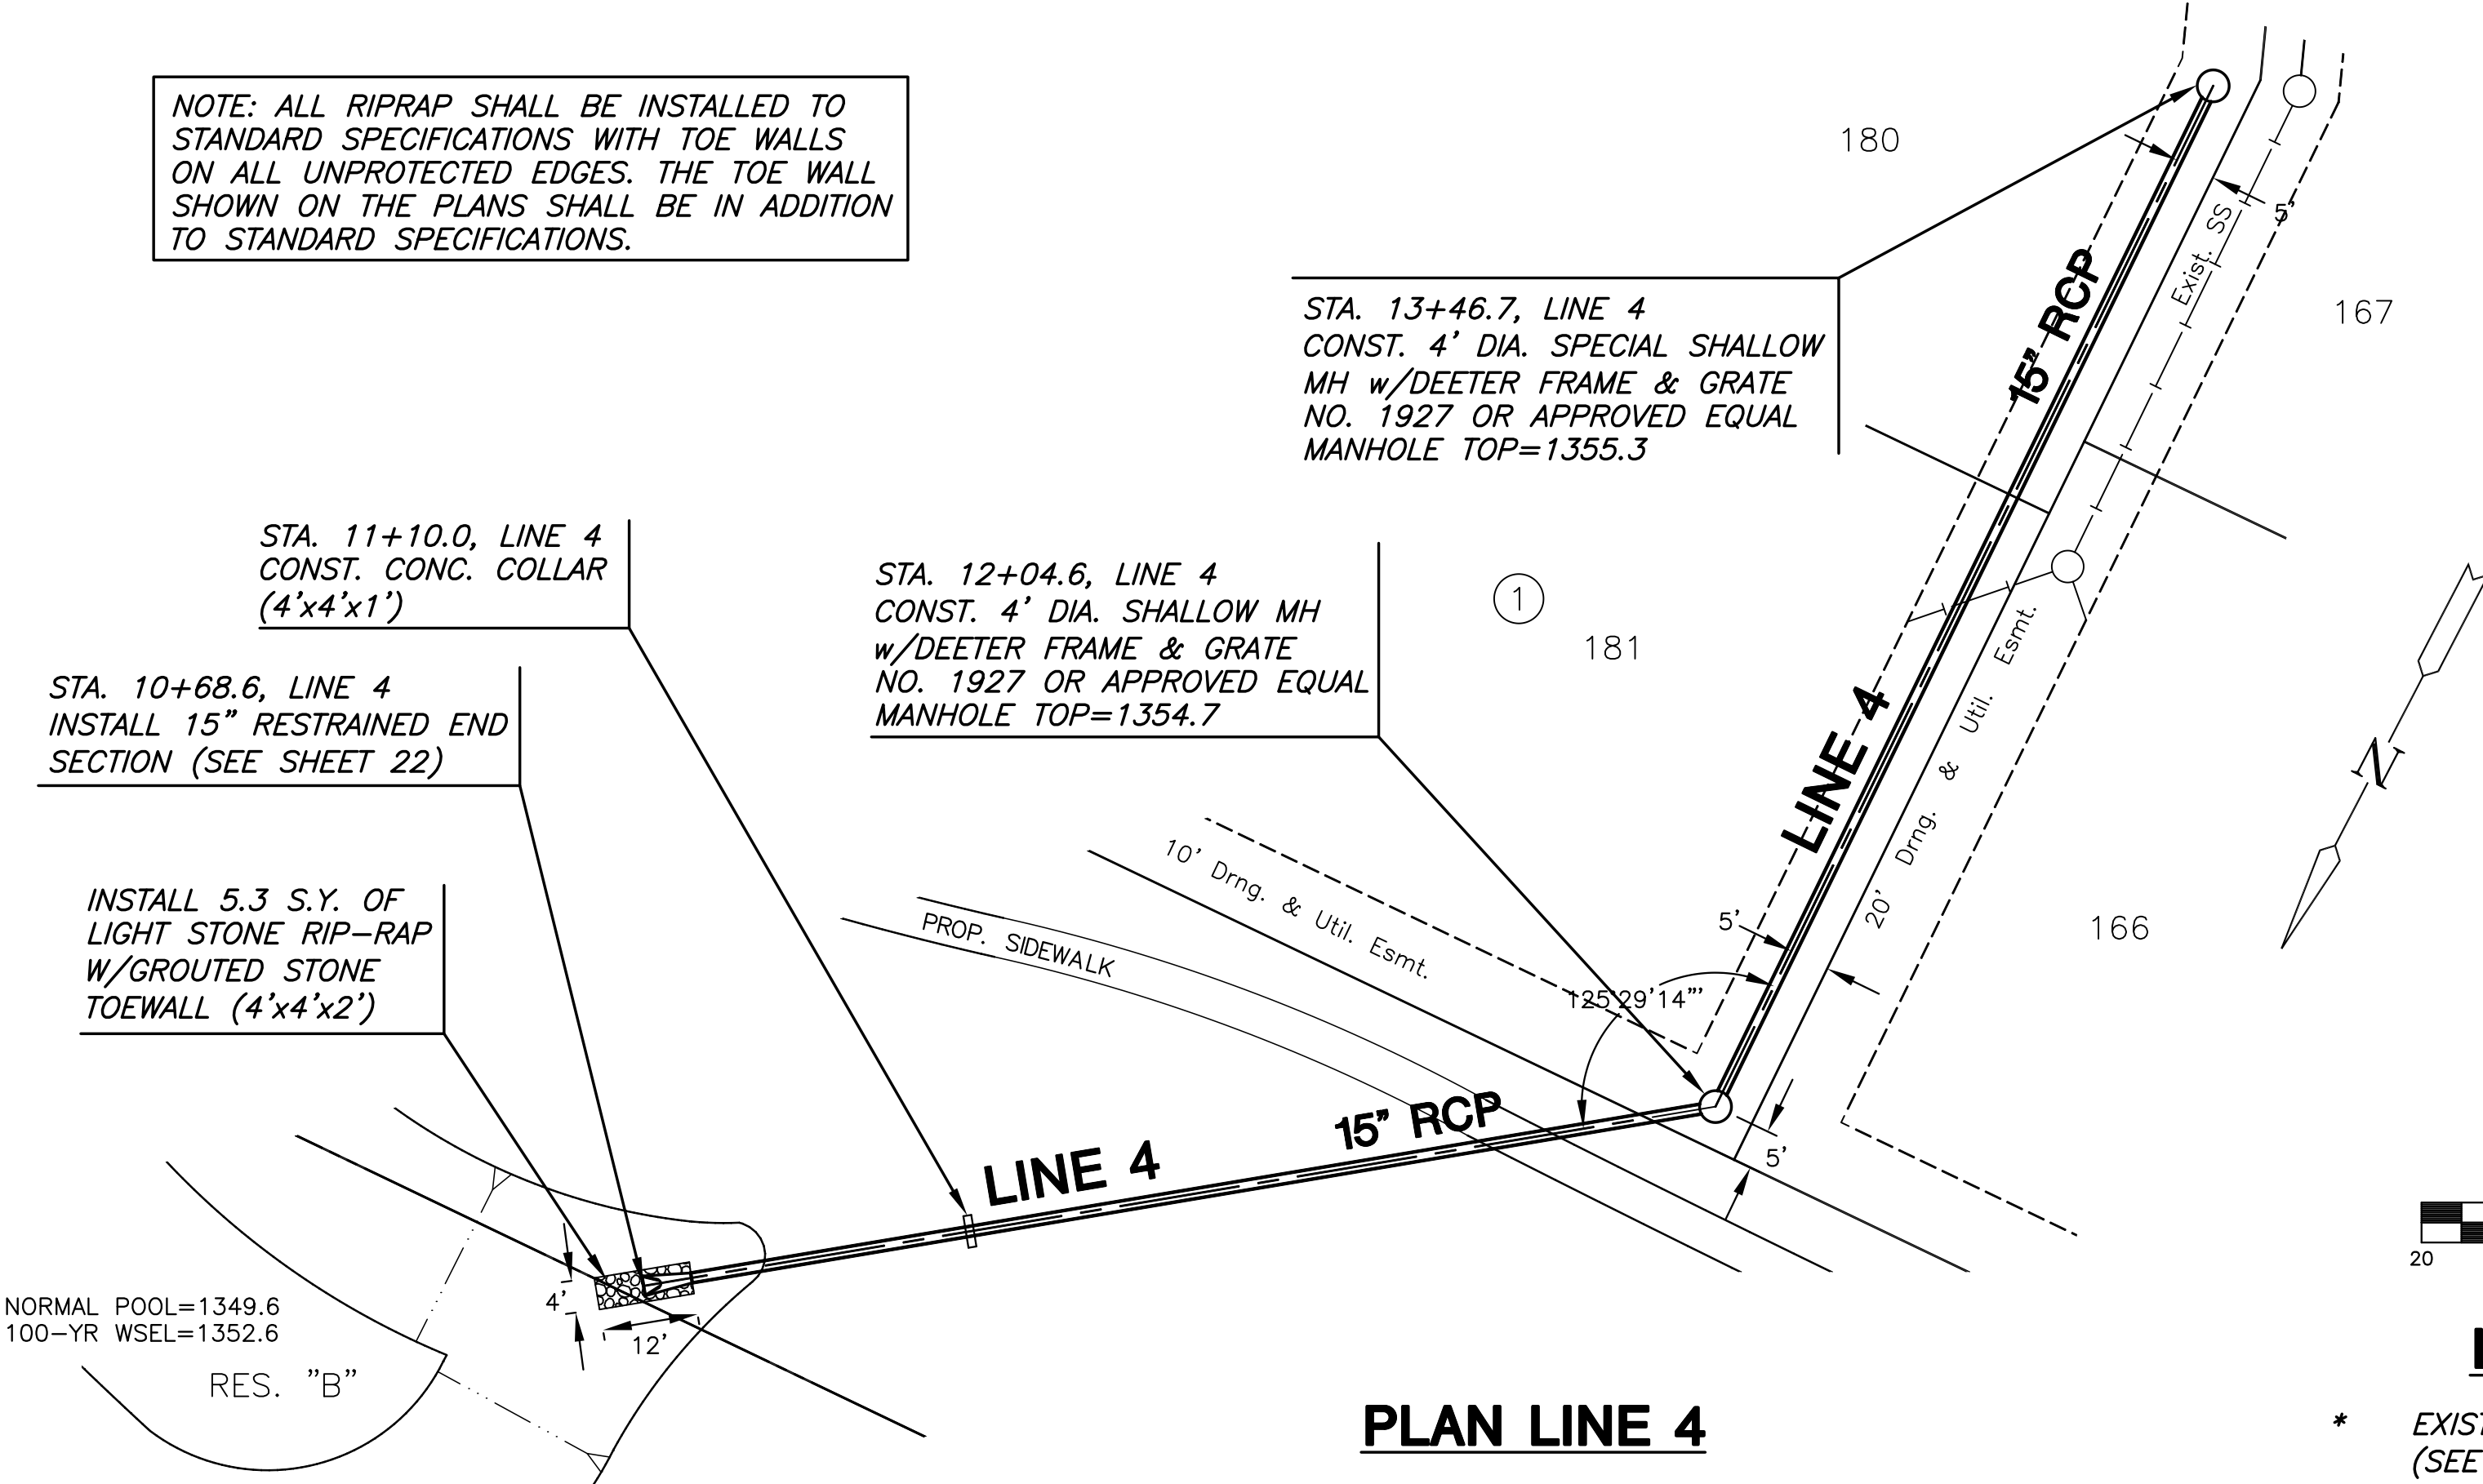

PLAN LINE 4

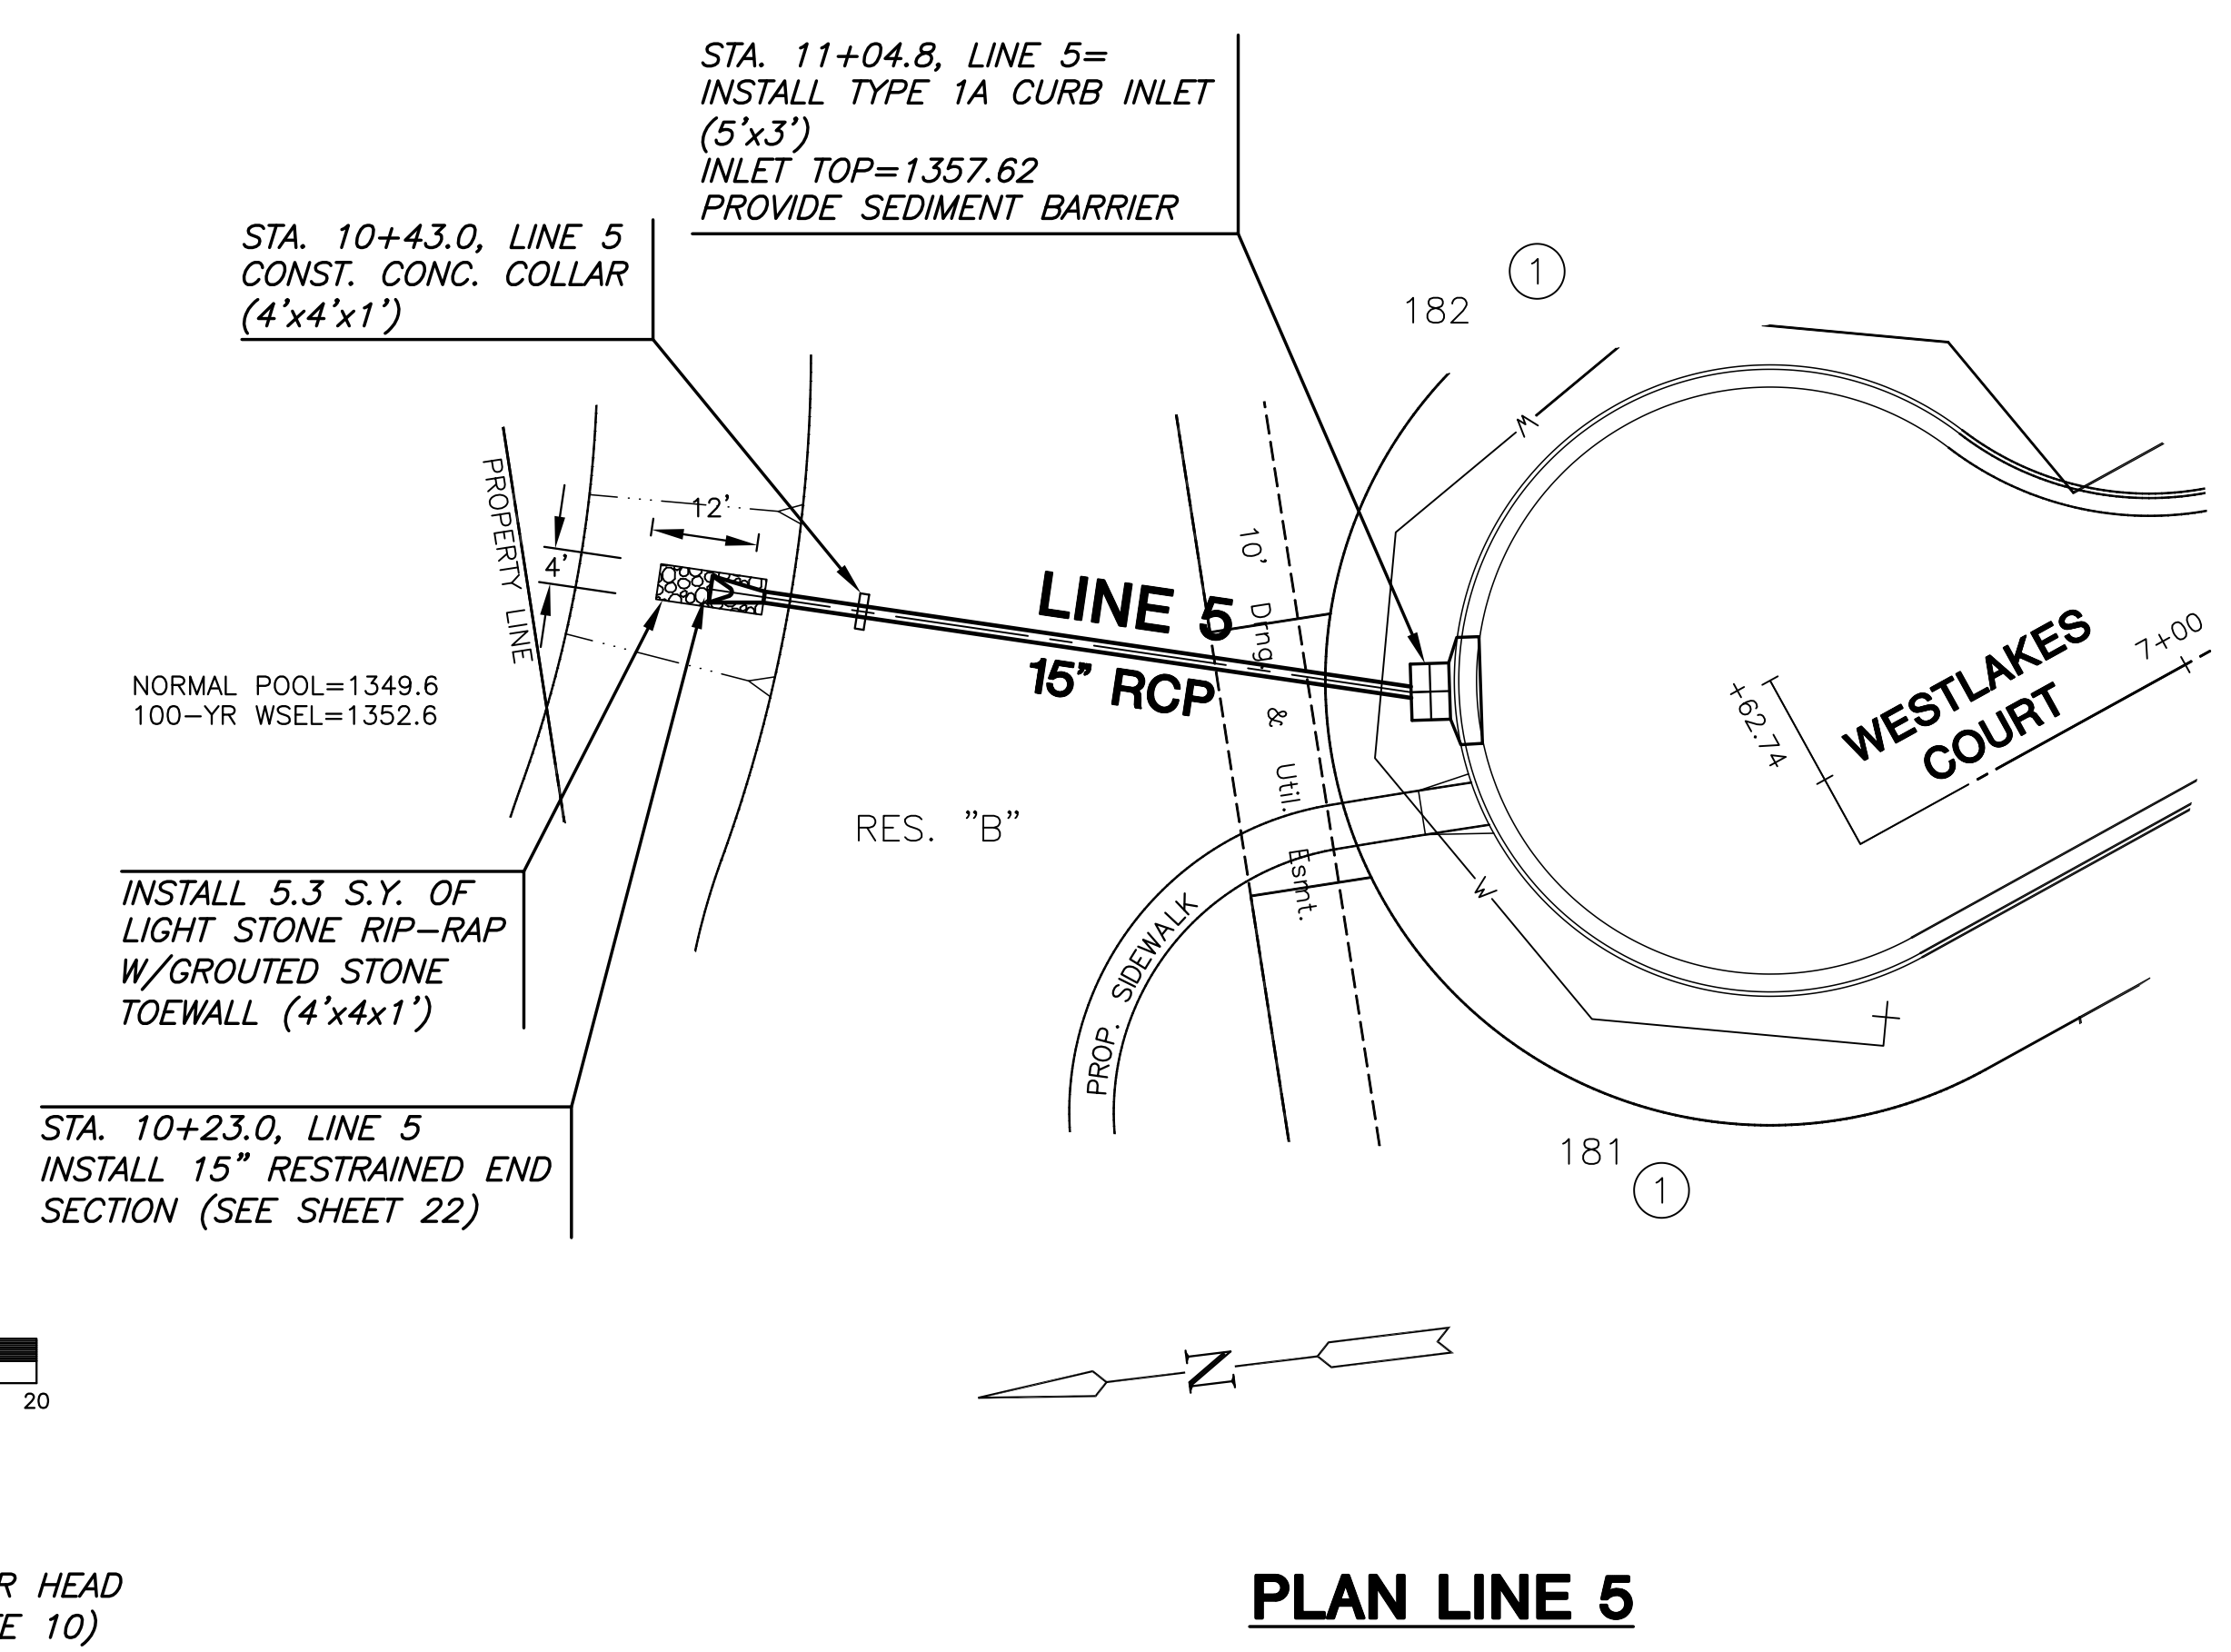


PLAN LINE 5

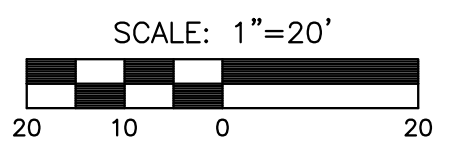

LEGEND

* EXISTING SPRINKLER HEAD
(SEE GENERAL NOTE 10)

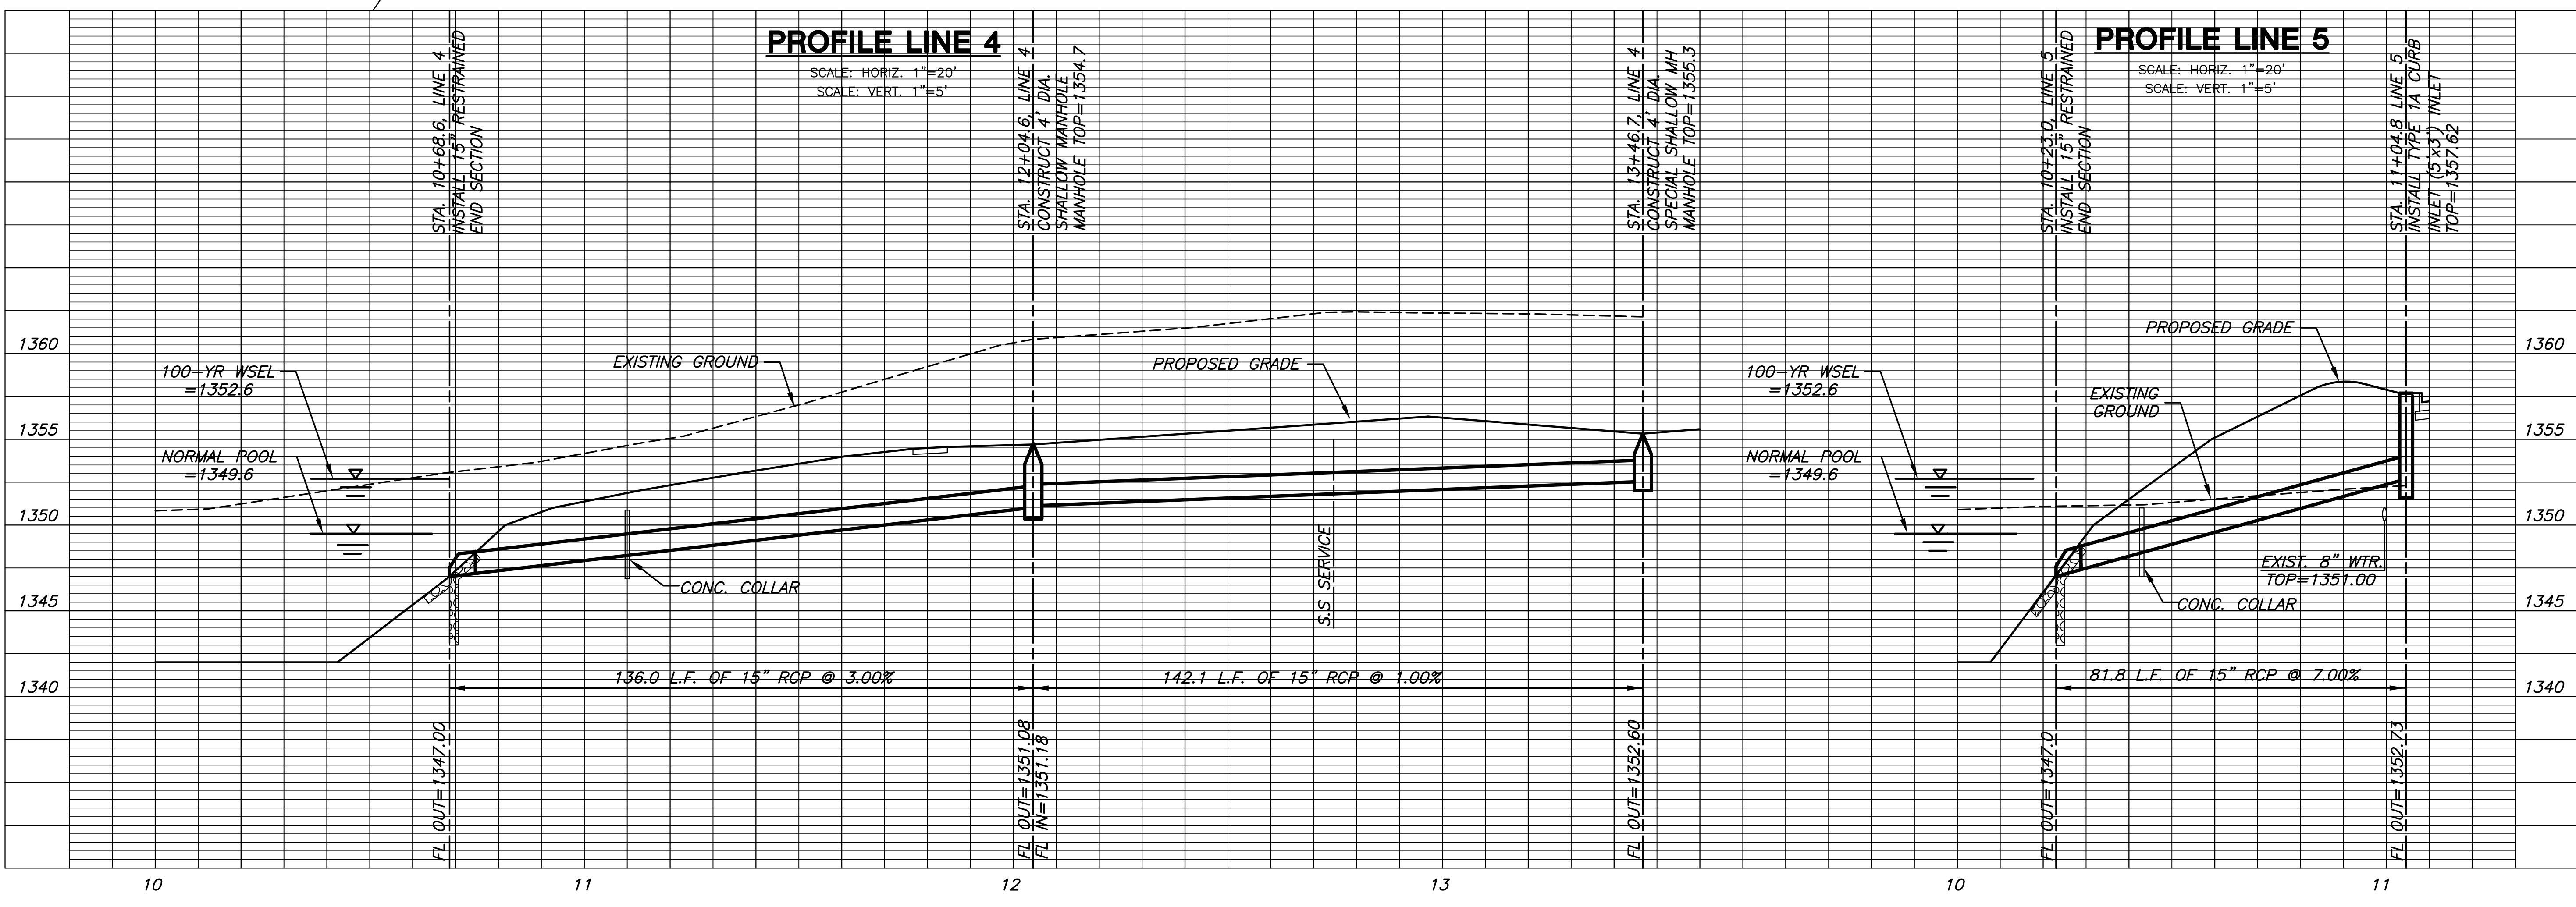

P:\DWG: Wednesday, October 12, 2011 @ 08:19AM

G:\CIVIL\98118\DWG\SWS\PH-14\99118_14.DWG