



SEE GRADING  
PLAN  
(TYP.)

SEE GRADING  
PLAN  
(TYP.)


4+00

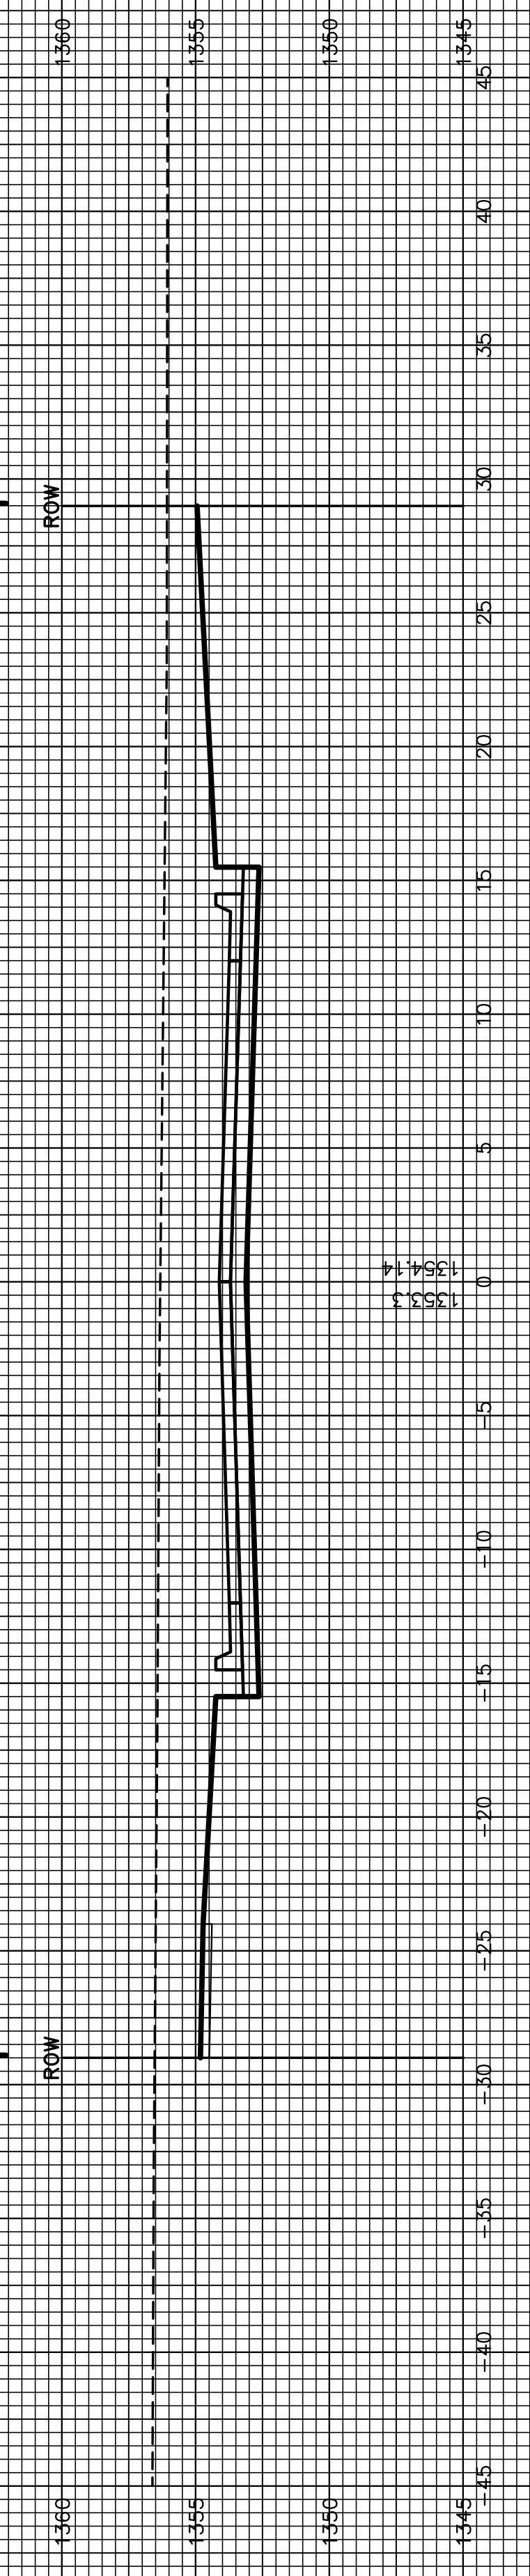

3+78.72

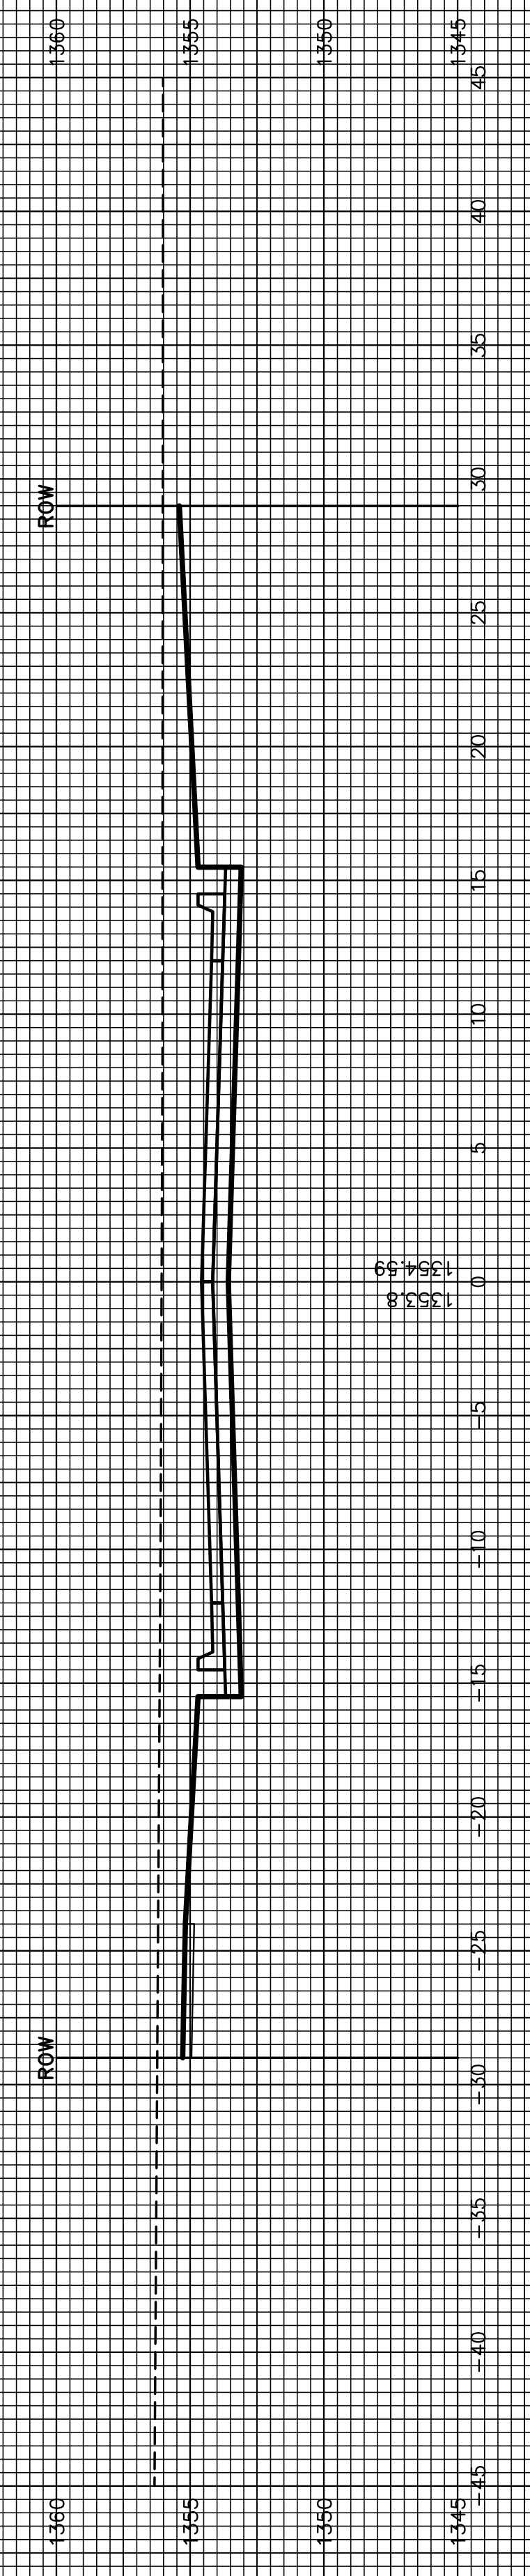


3+50

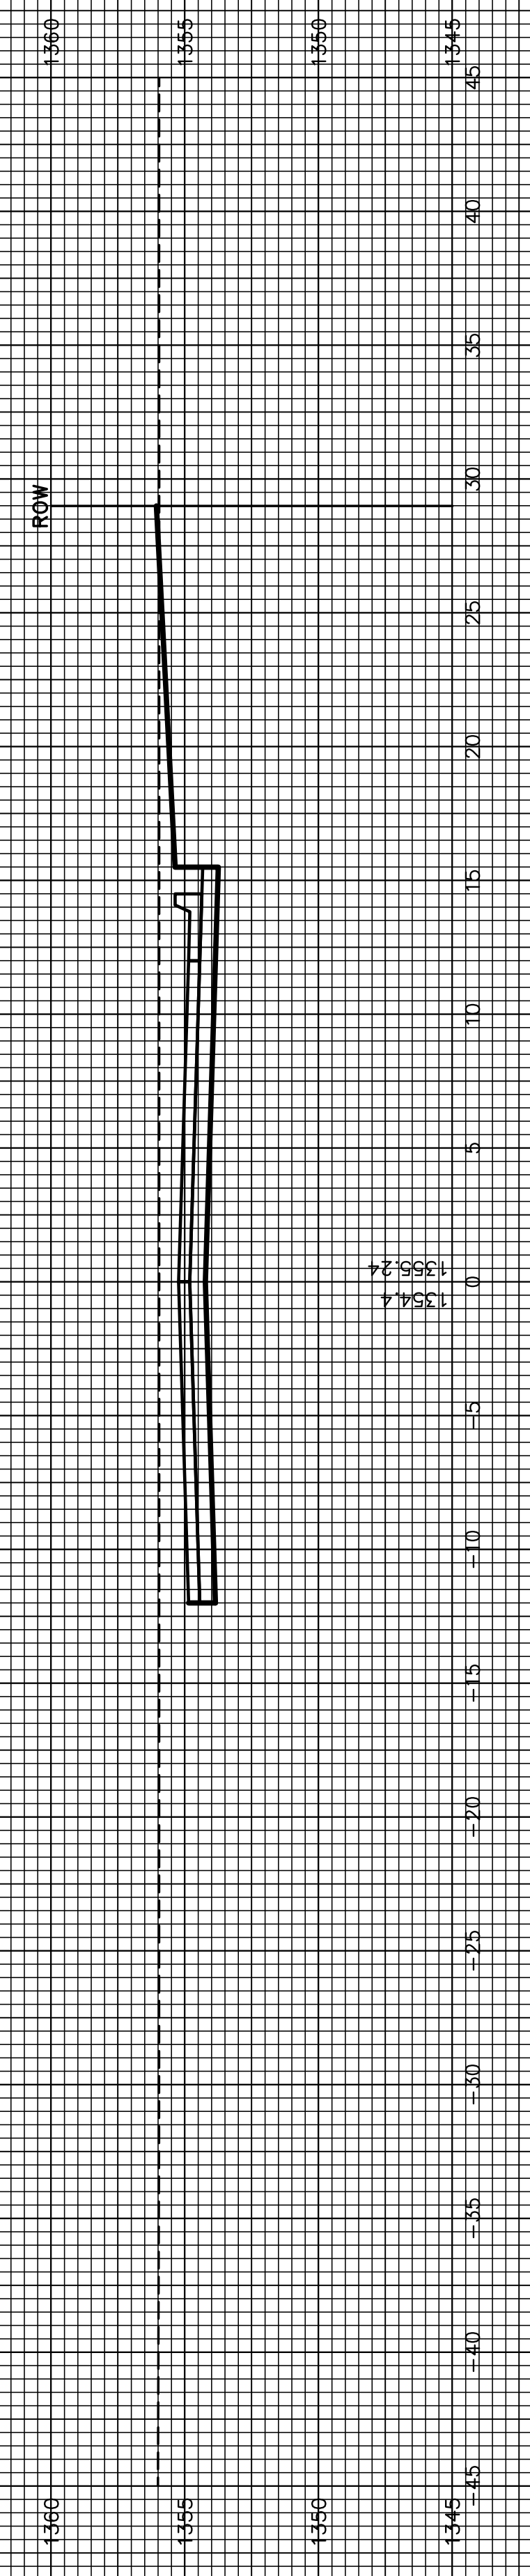


3+22.96



3+00

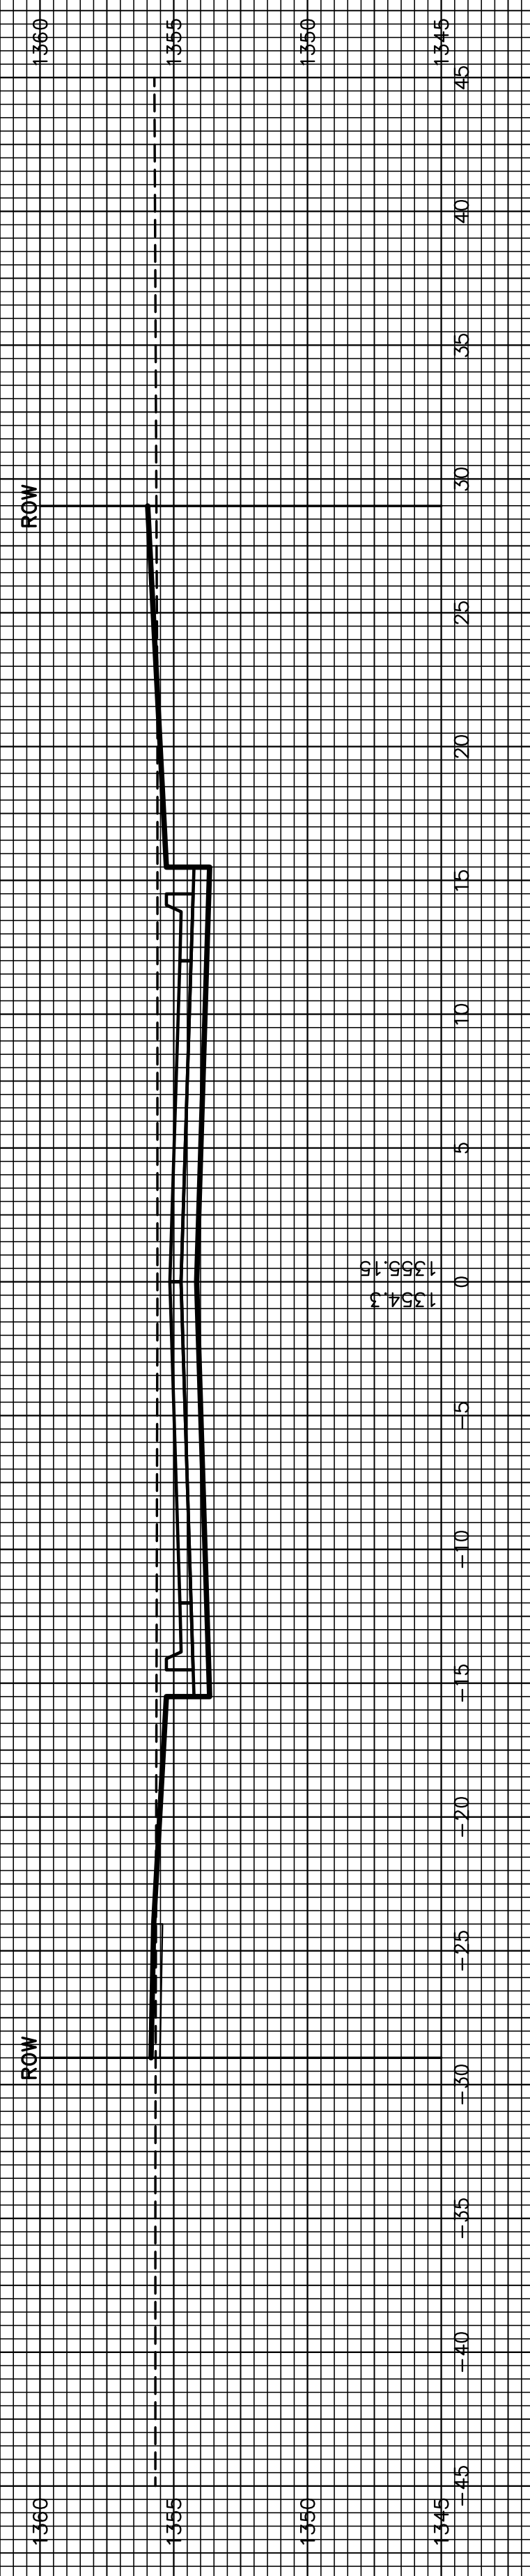

2+50

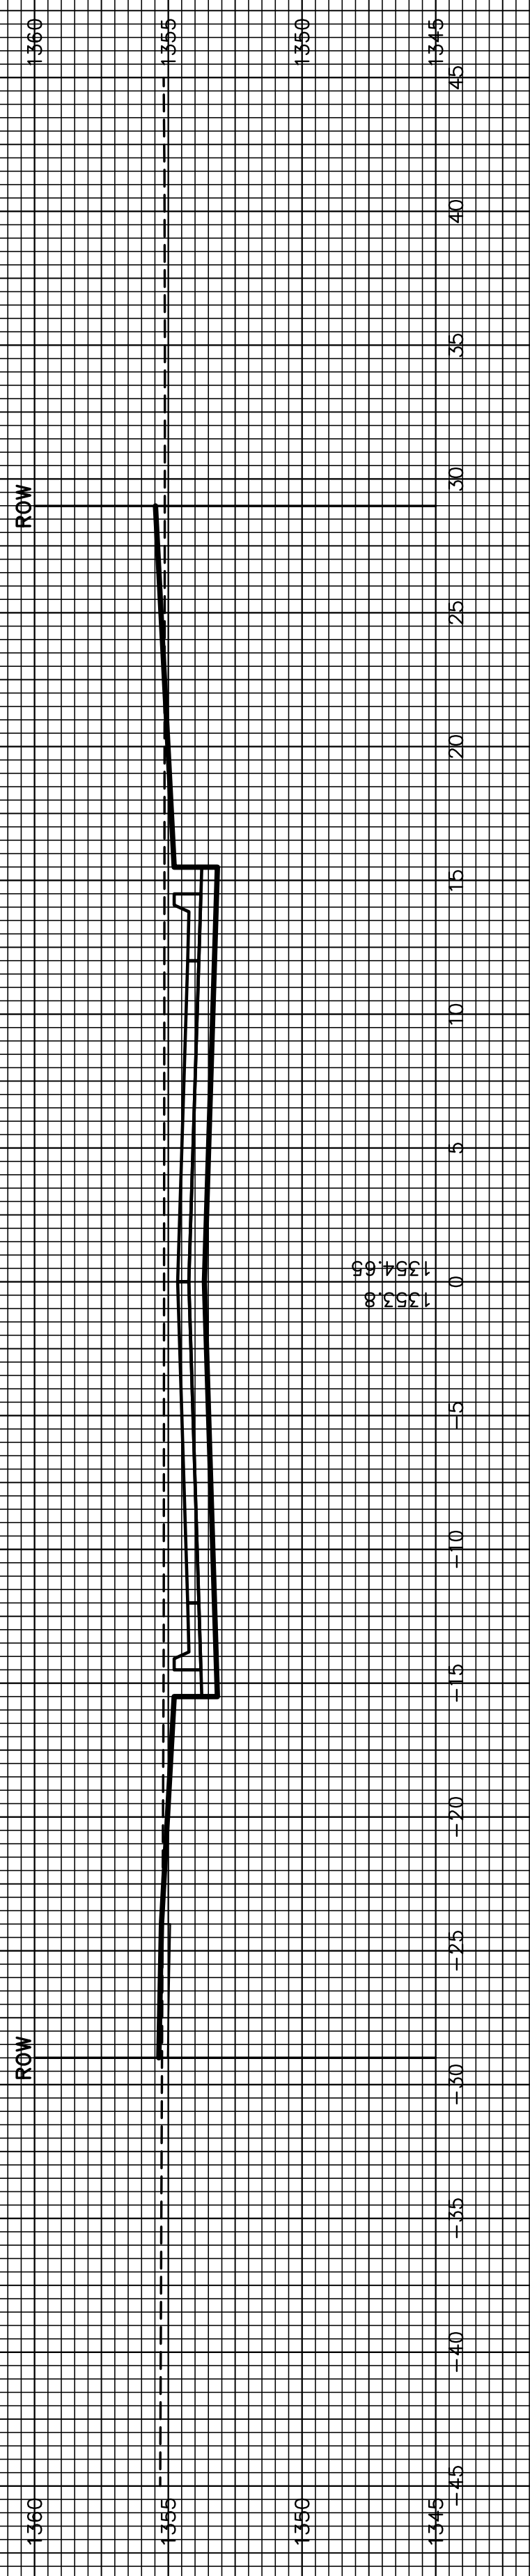

BRUSH CREEK CIRCLE