

SEE GRADING  
PLAN  
(TYP.)

SEE GRADING  
PLAN  
(TYP.)

2+50


2+00

1+50

1+00

0+50

0+33.09

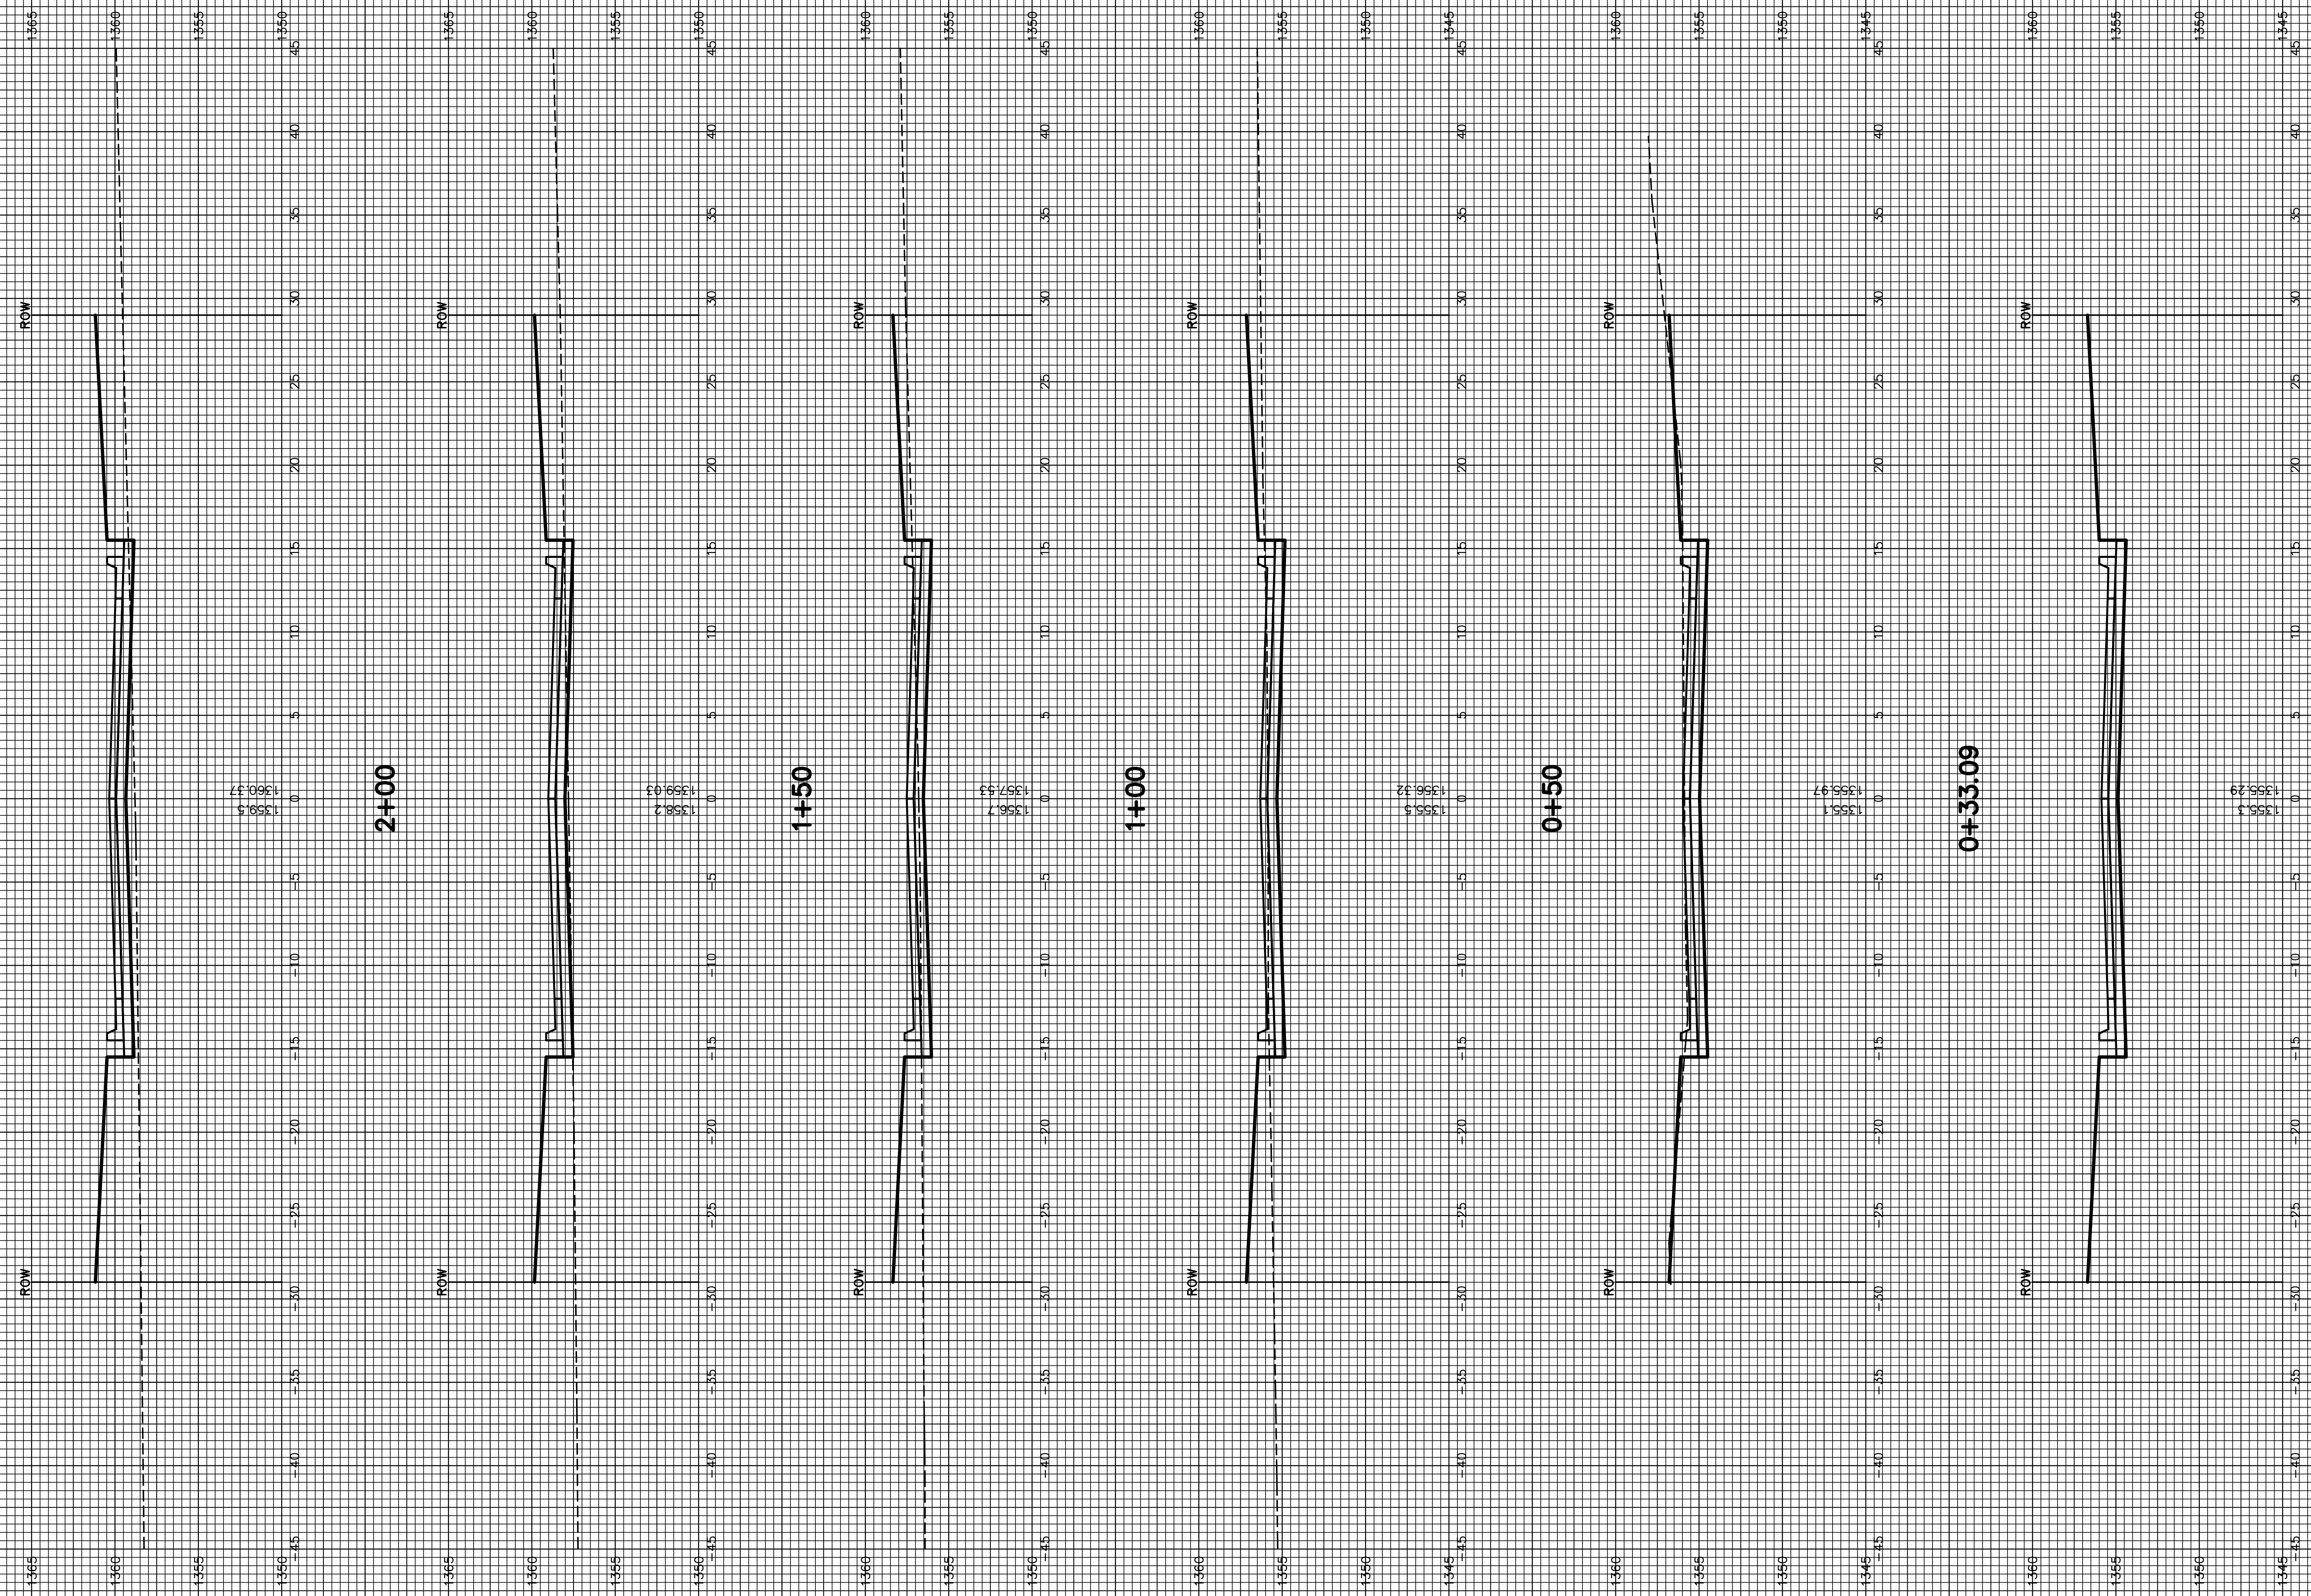

WESTLAKES COURT