



SEE GRADING
PLAN
(TYP.)

4+50


SEE GRADING
PLAN
(TYP.)

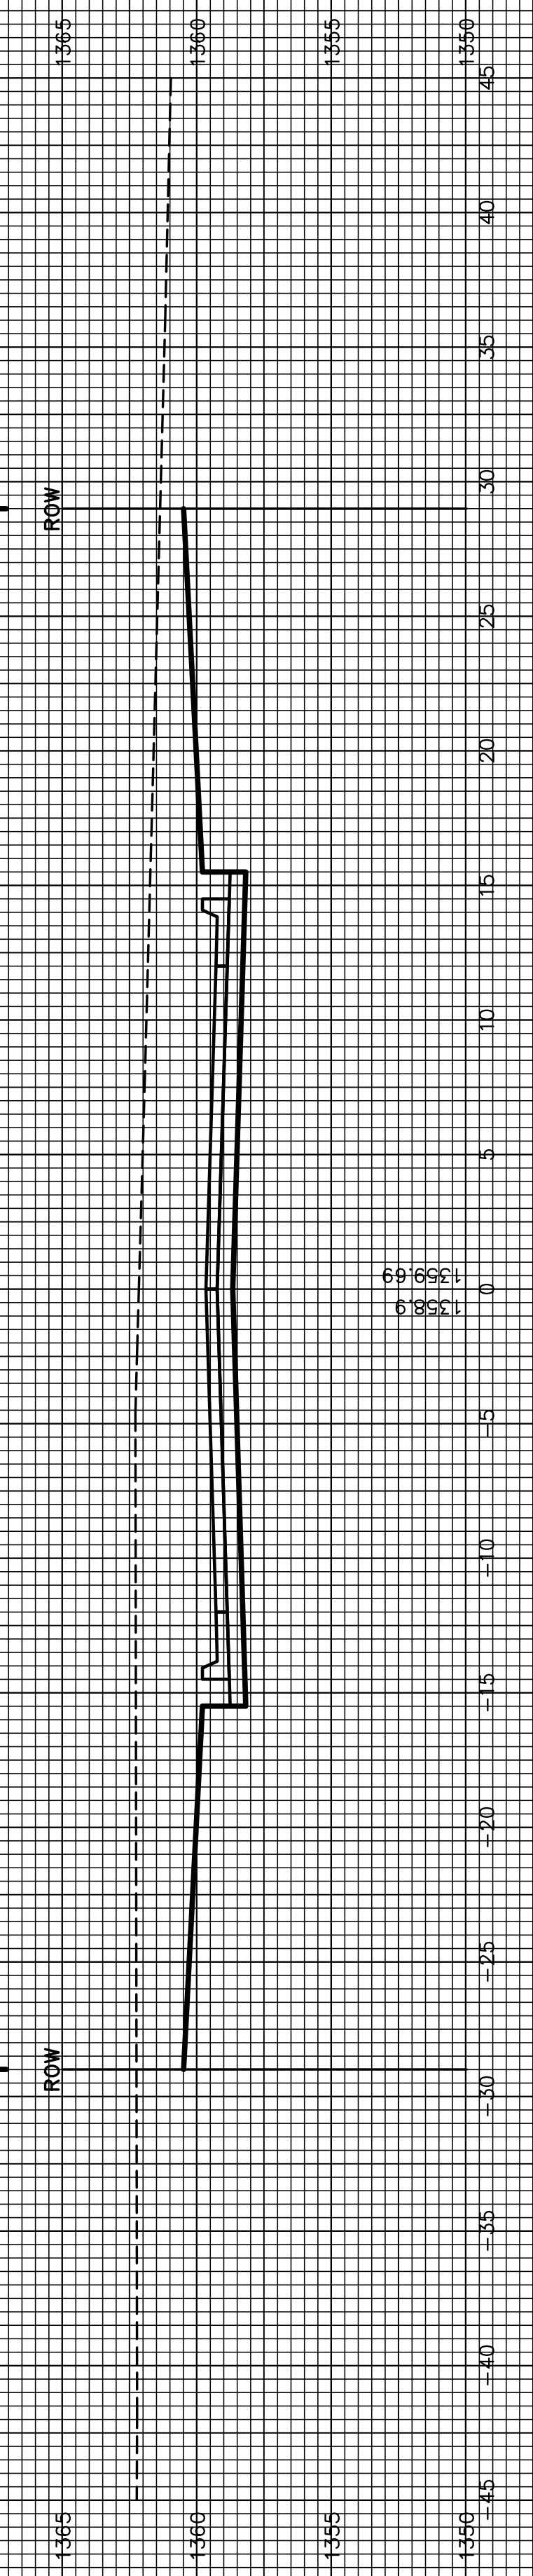


4+00

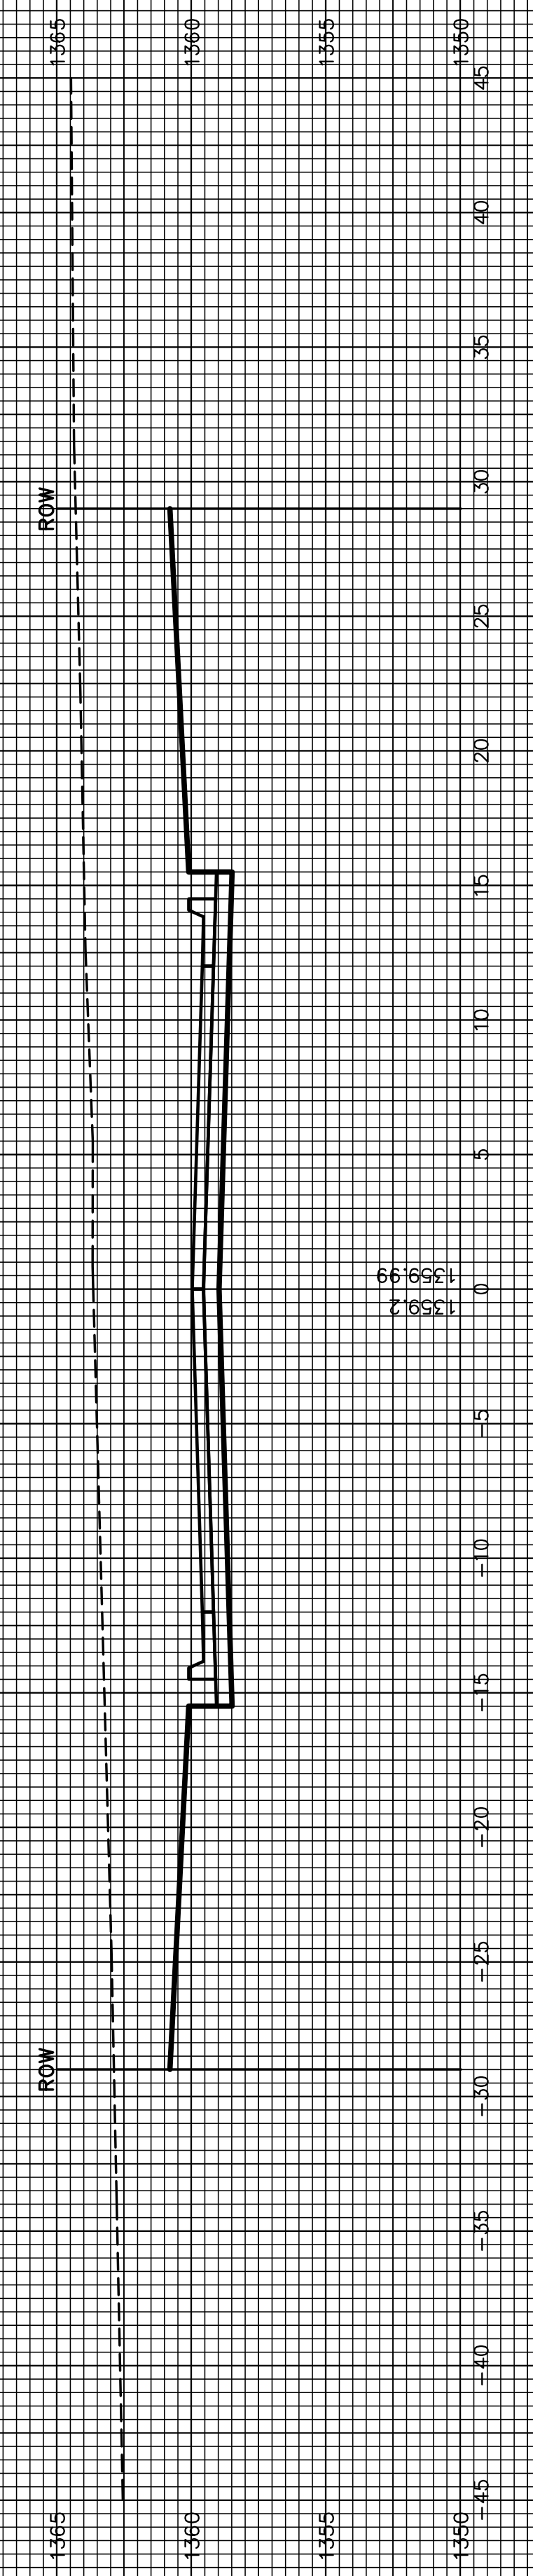


3+50

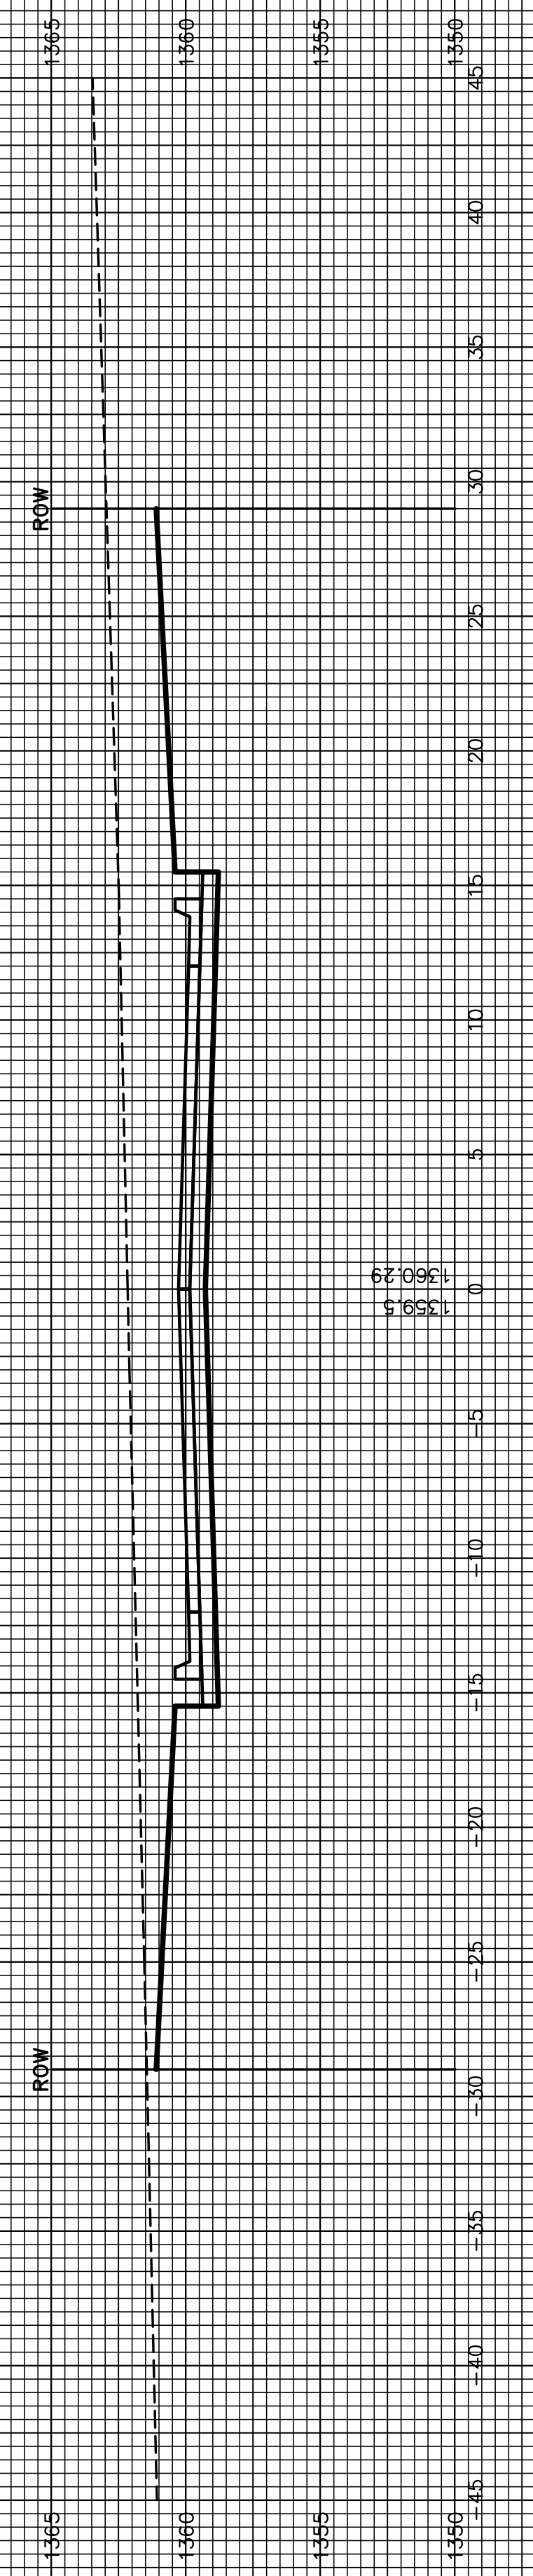


3+43.78

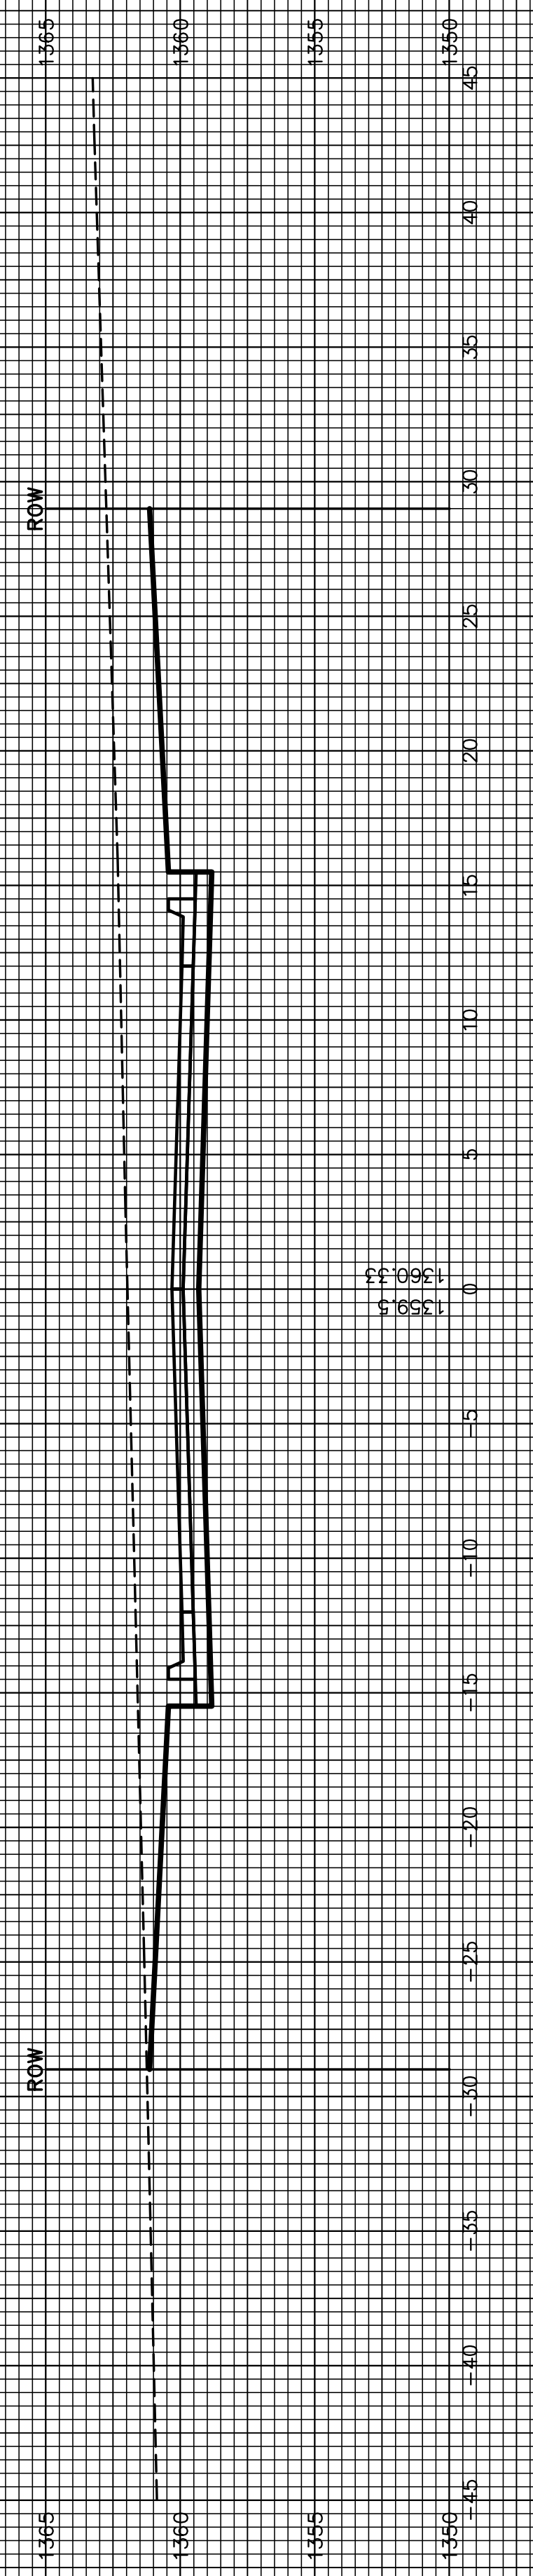

3+00

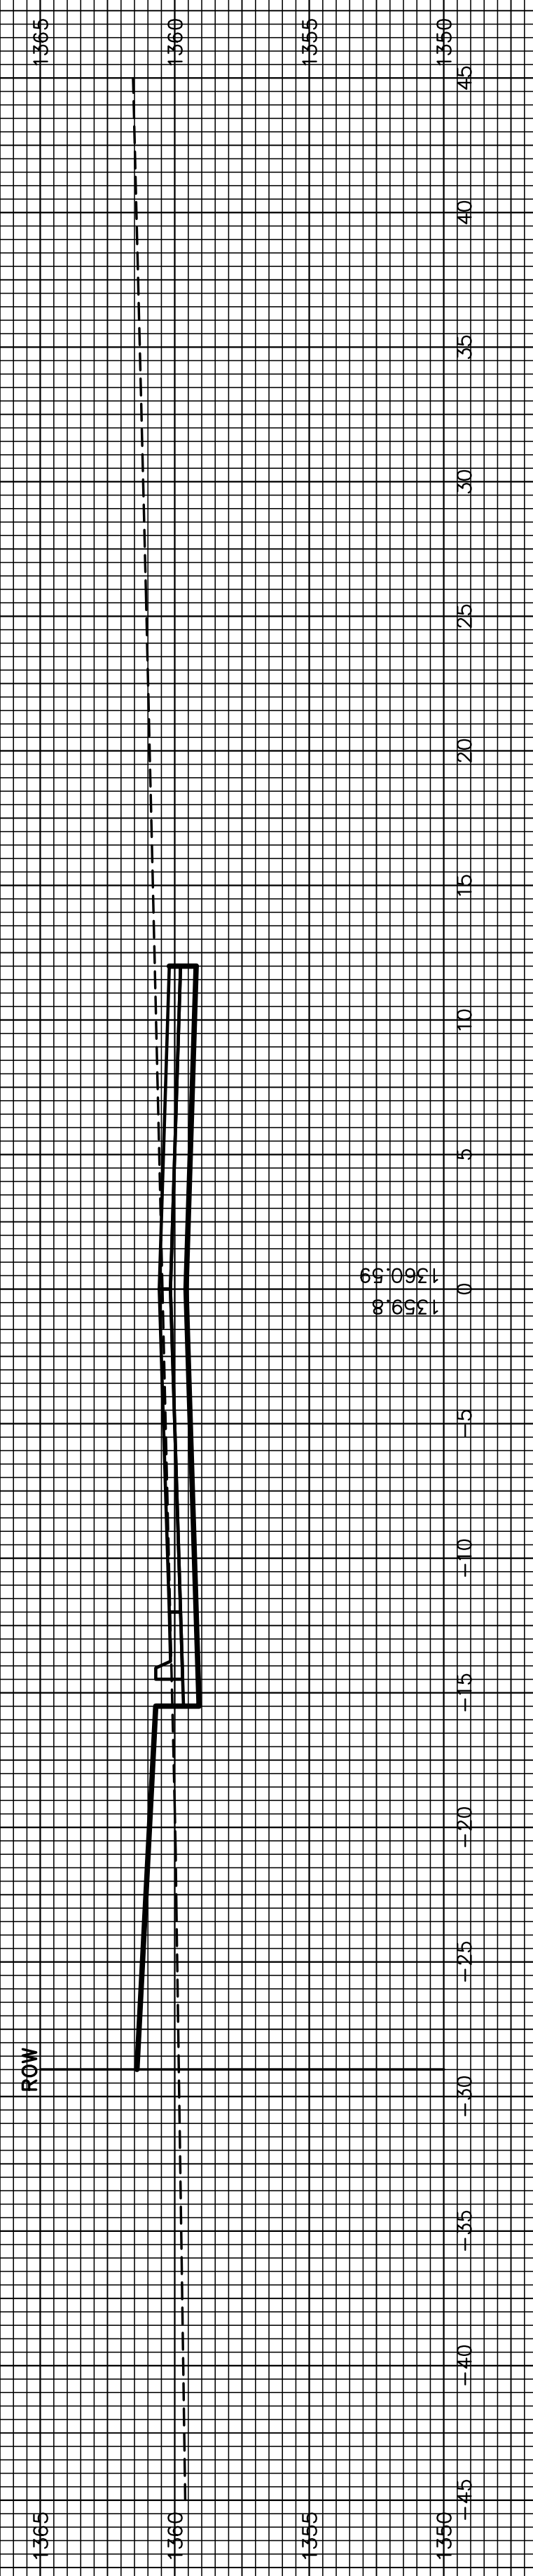

2+75.78

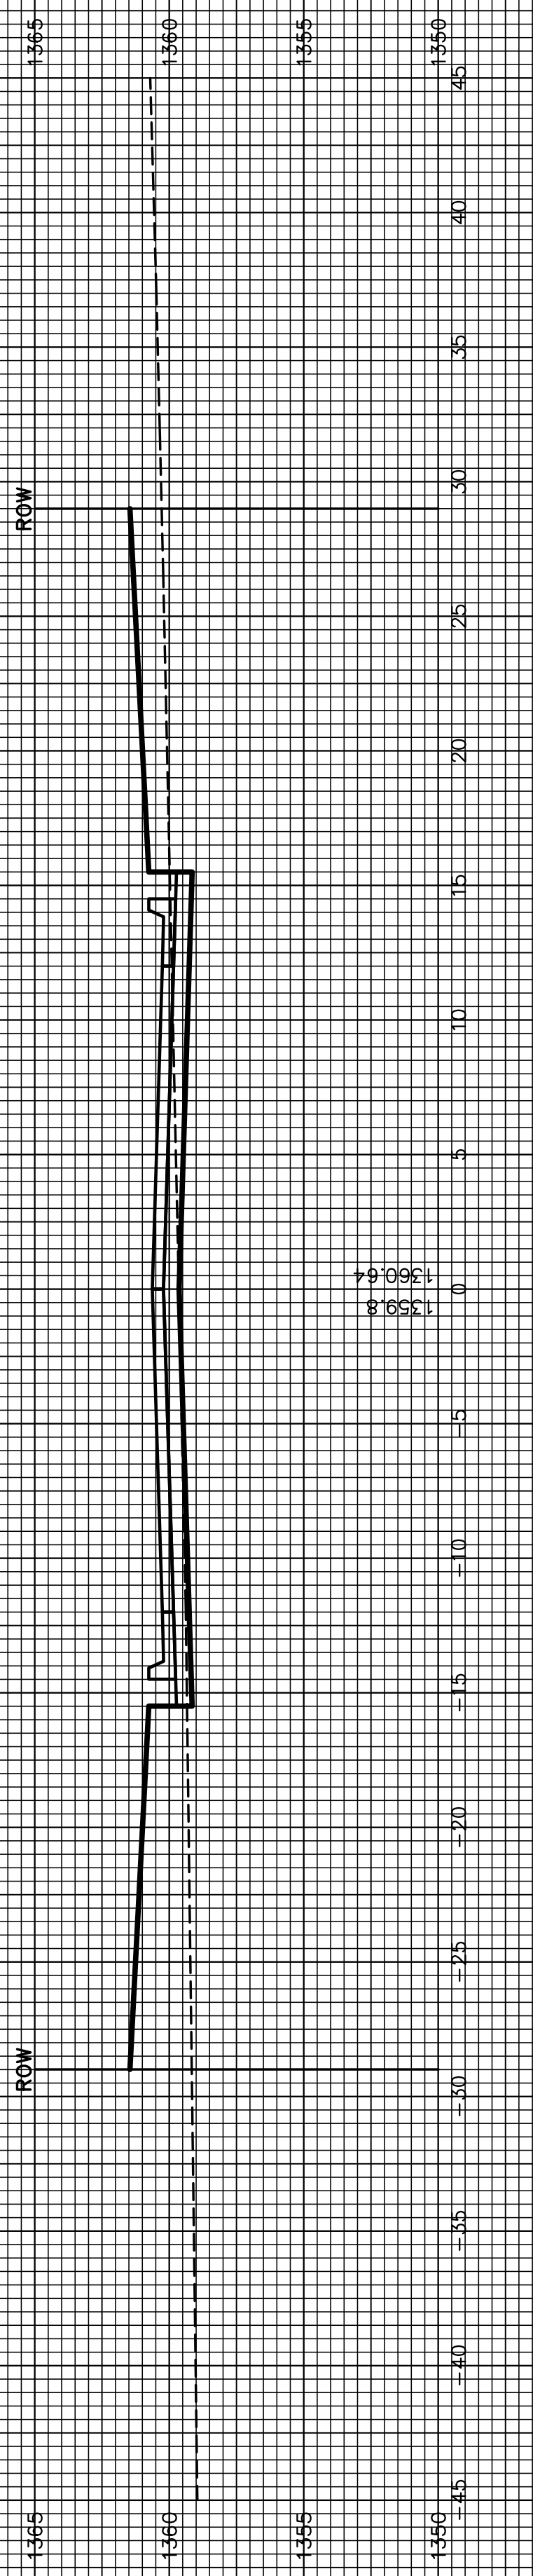

WESTLAKES COURT