



SEE GRADING  
PLAN  
(TYP.)

7+41.74


SEE GRADING  
PLAN  
(TYP.)

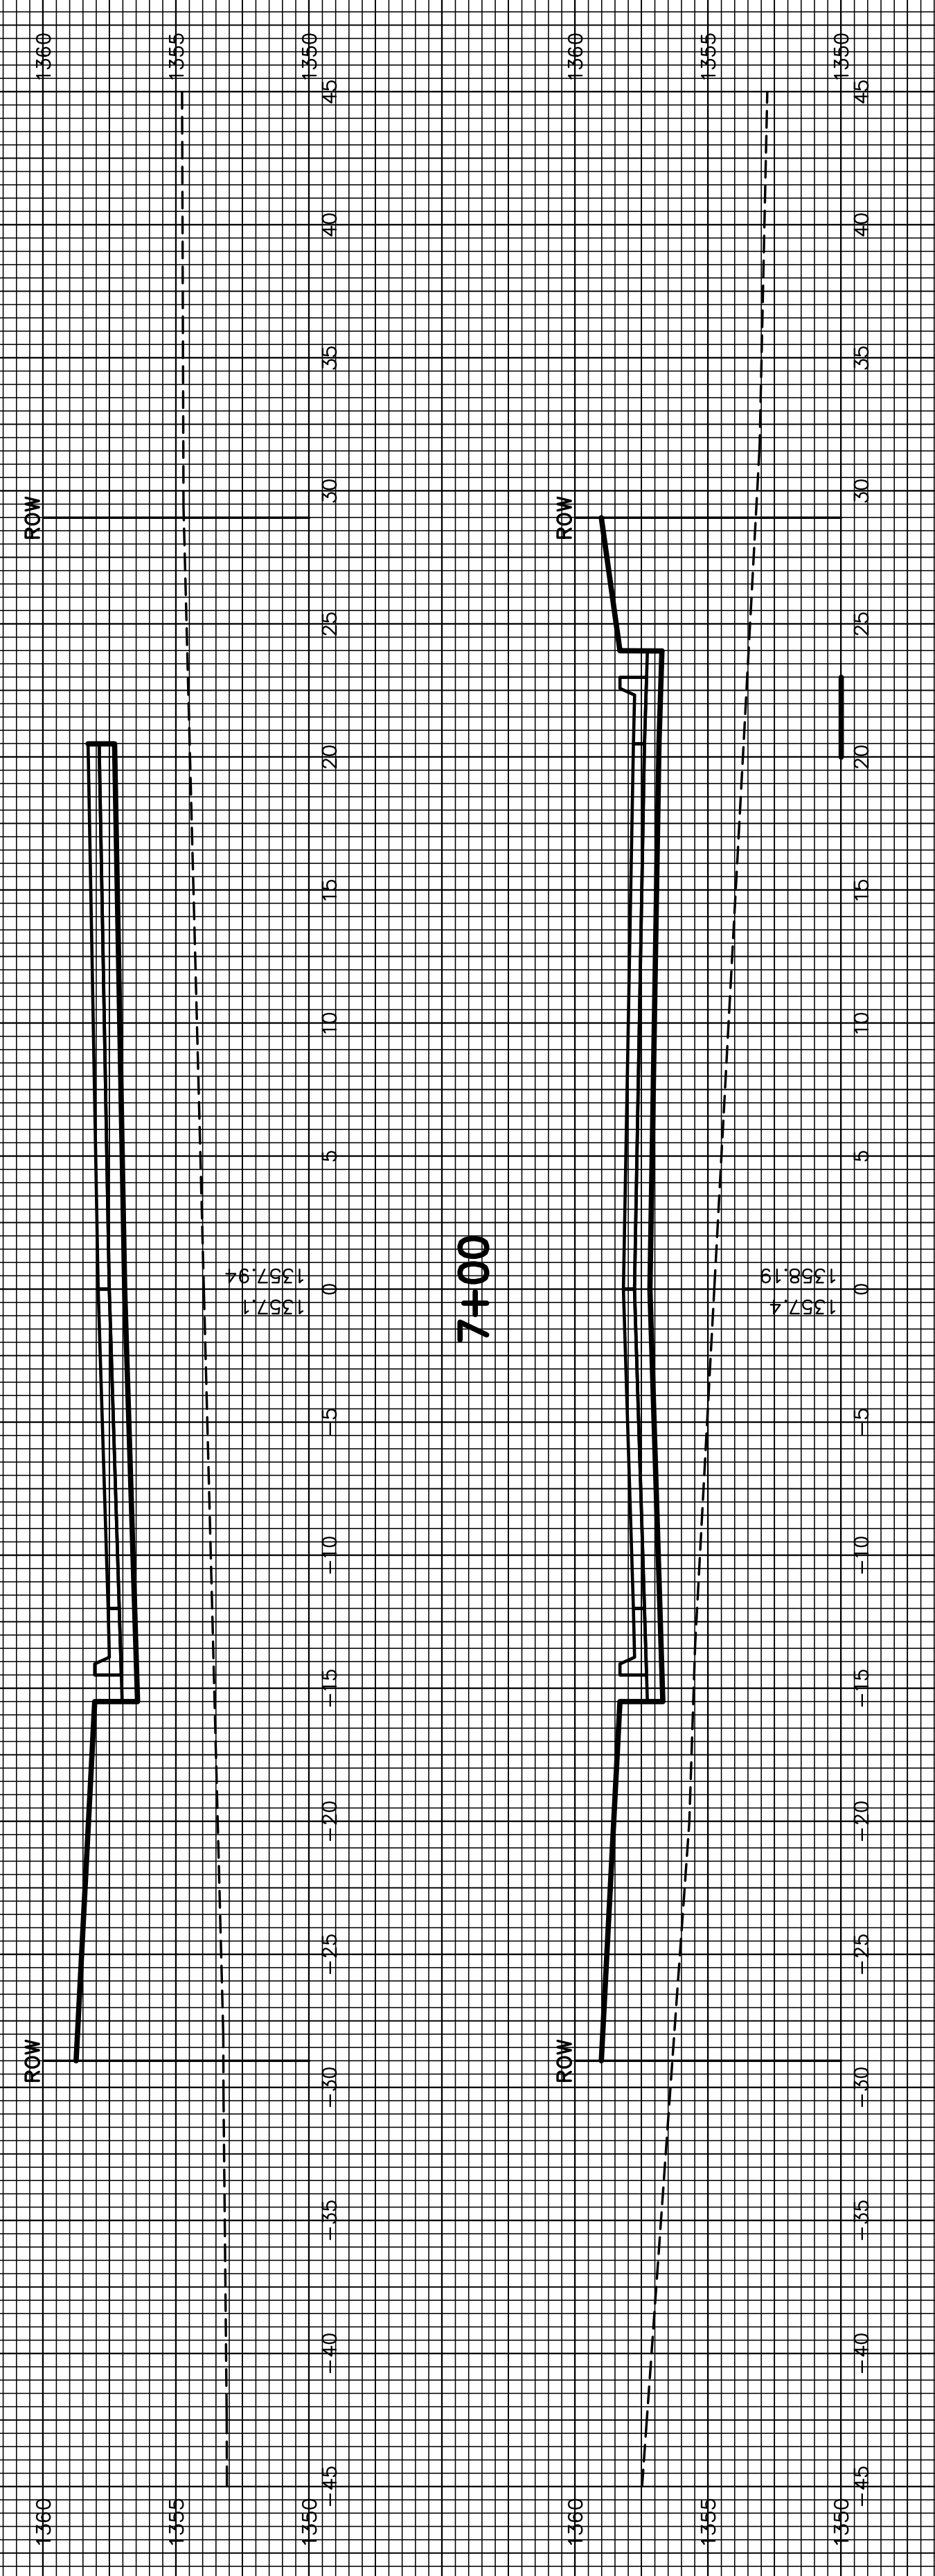


7+00

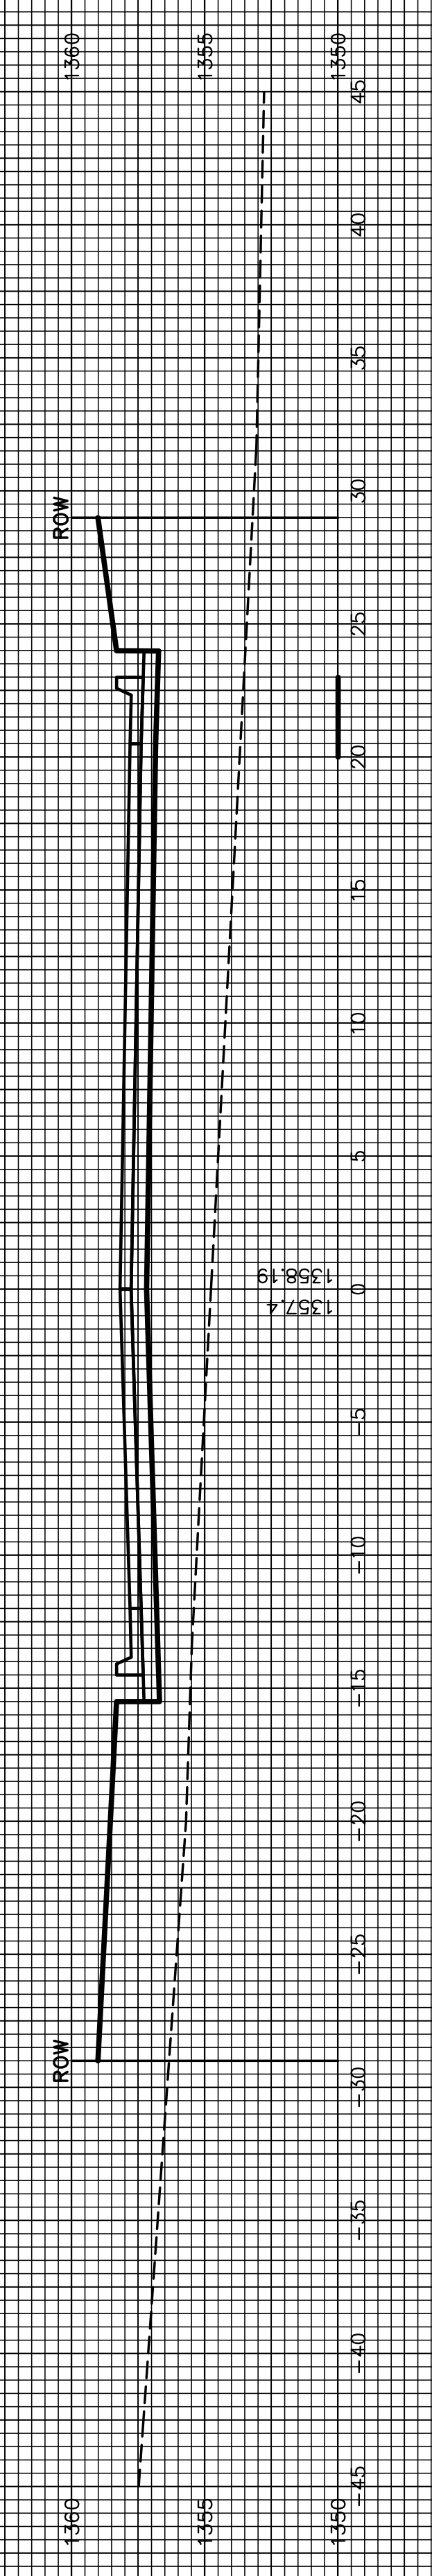


6+50

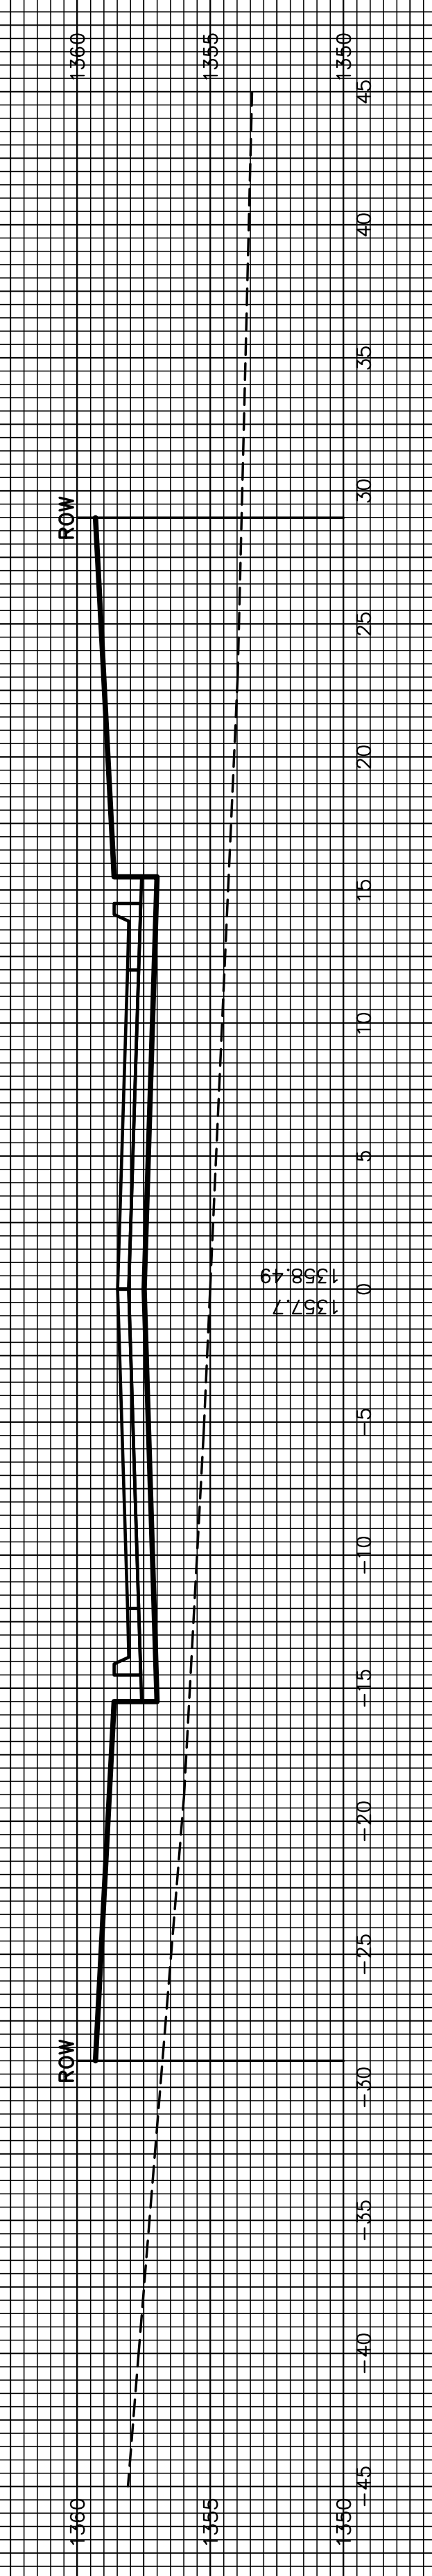

6+00

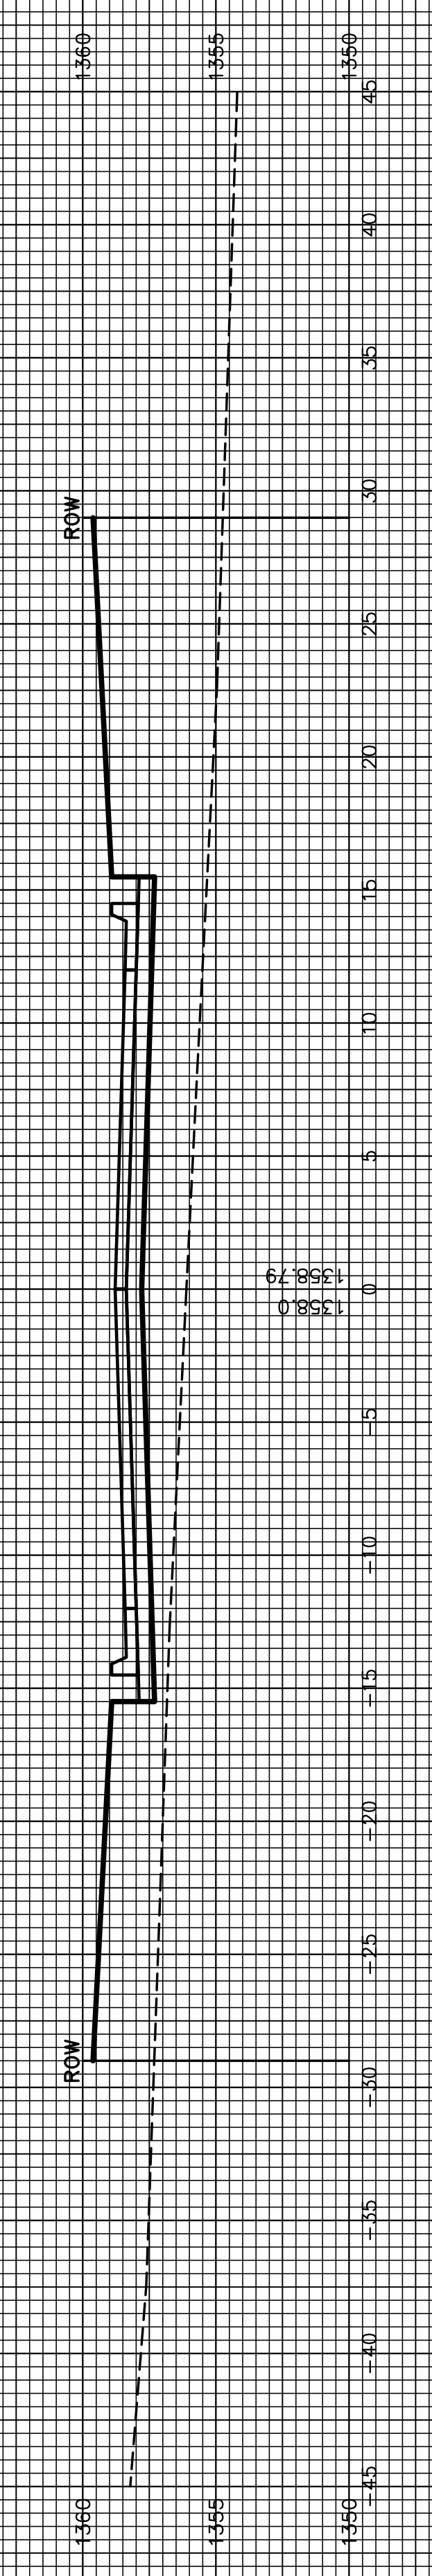

5+50

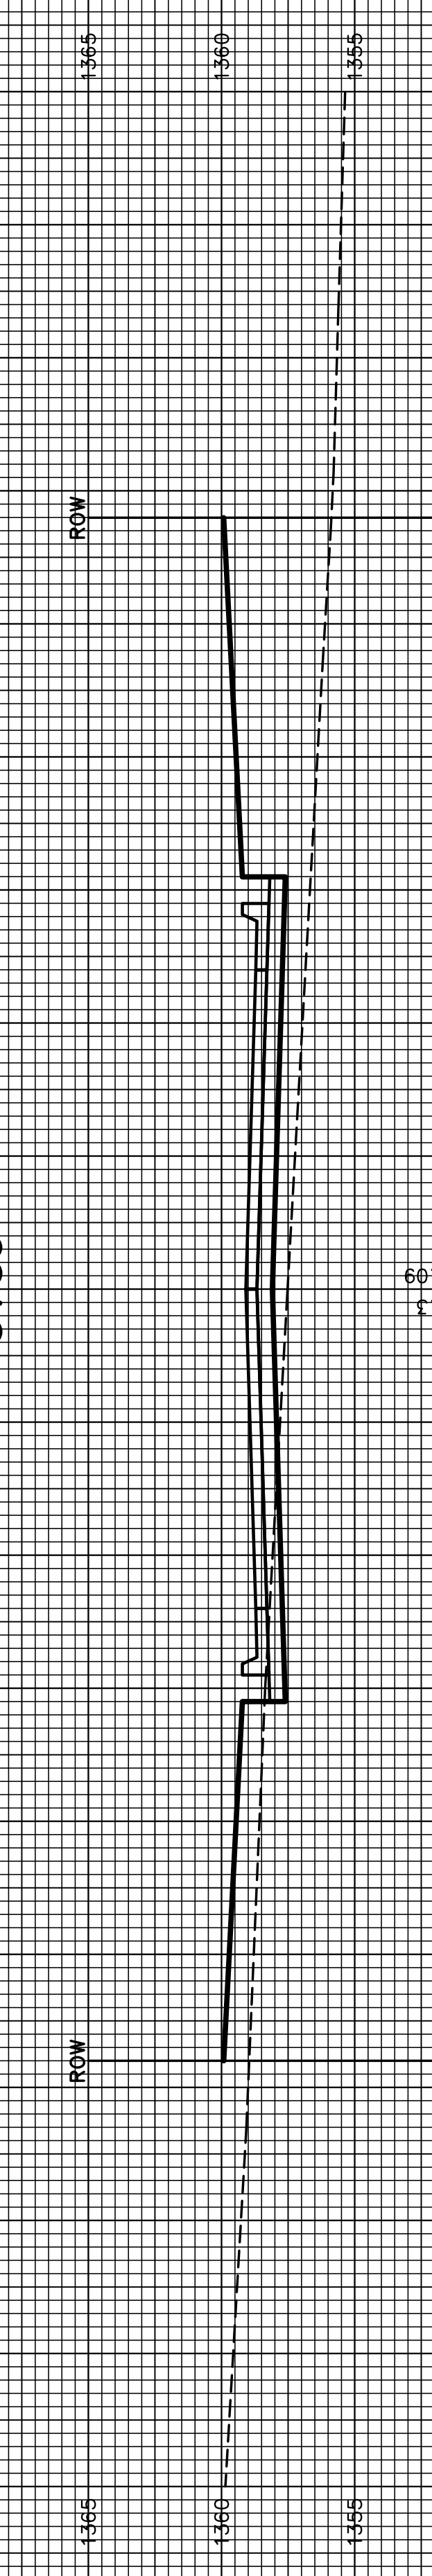

5+00

