



SEE GRADING
PLAN
(TYP.)


G

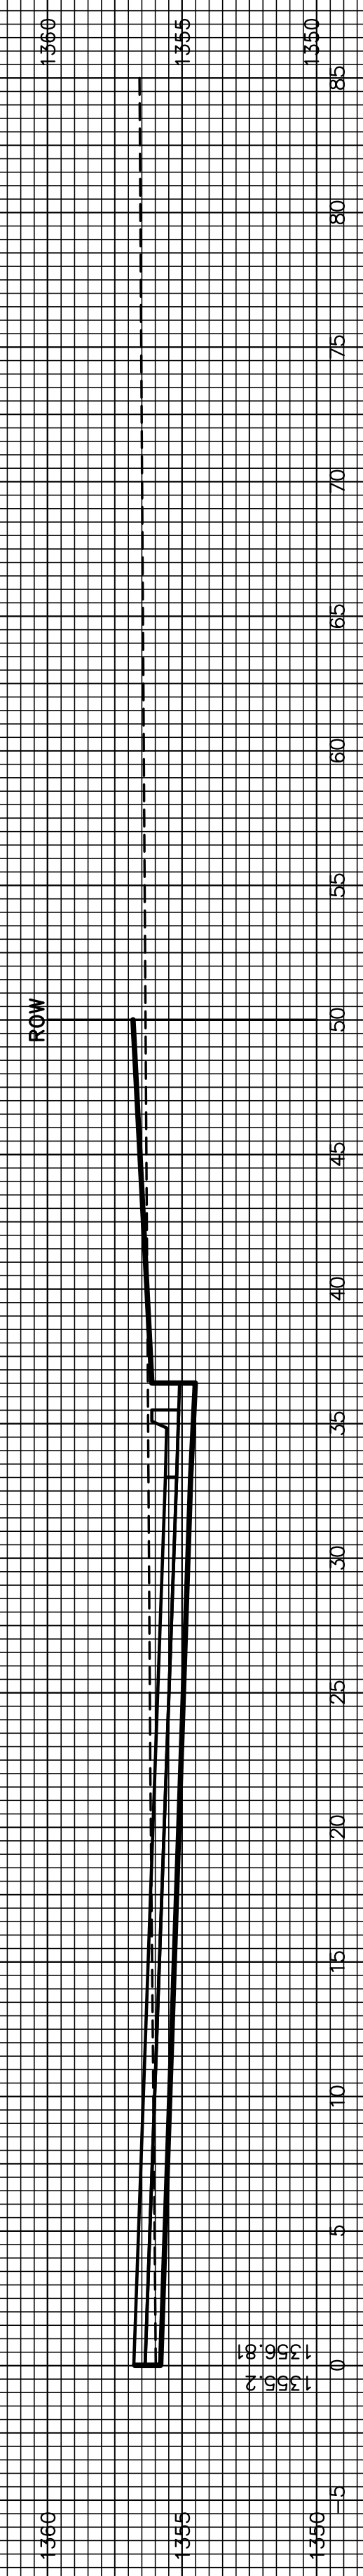


F

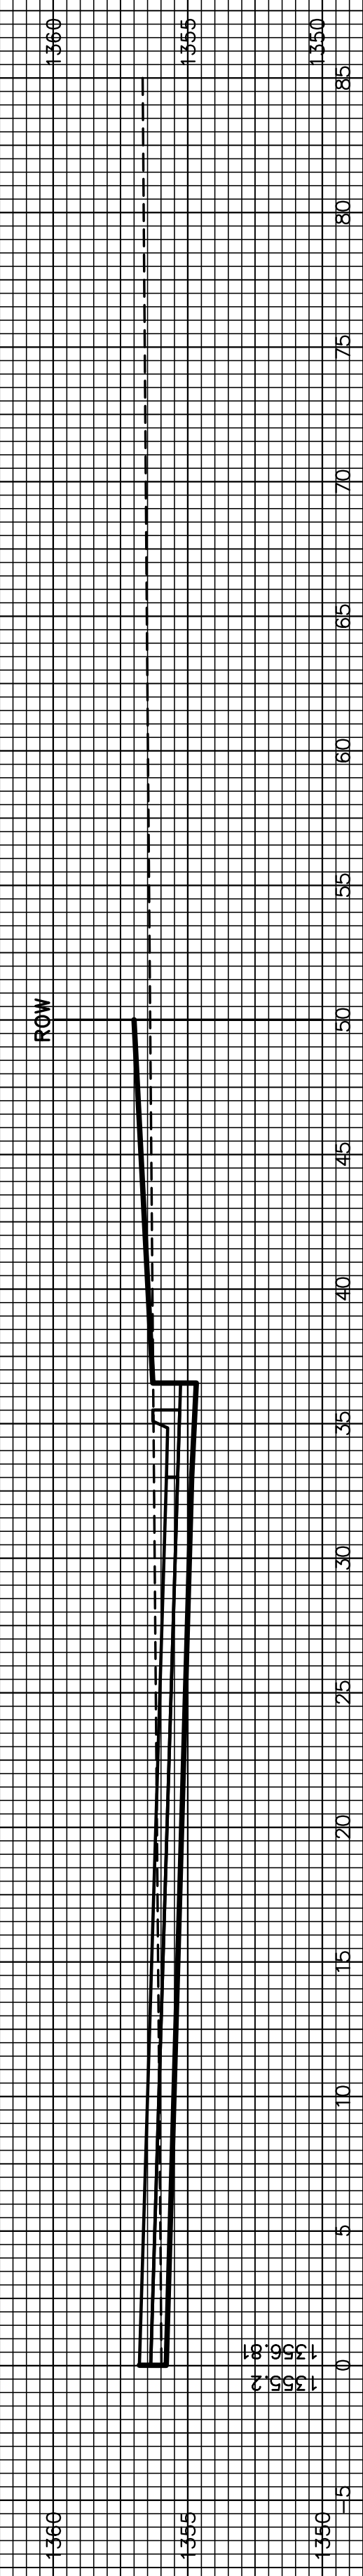


E

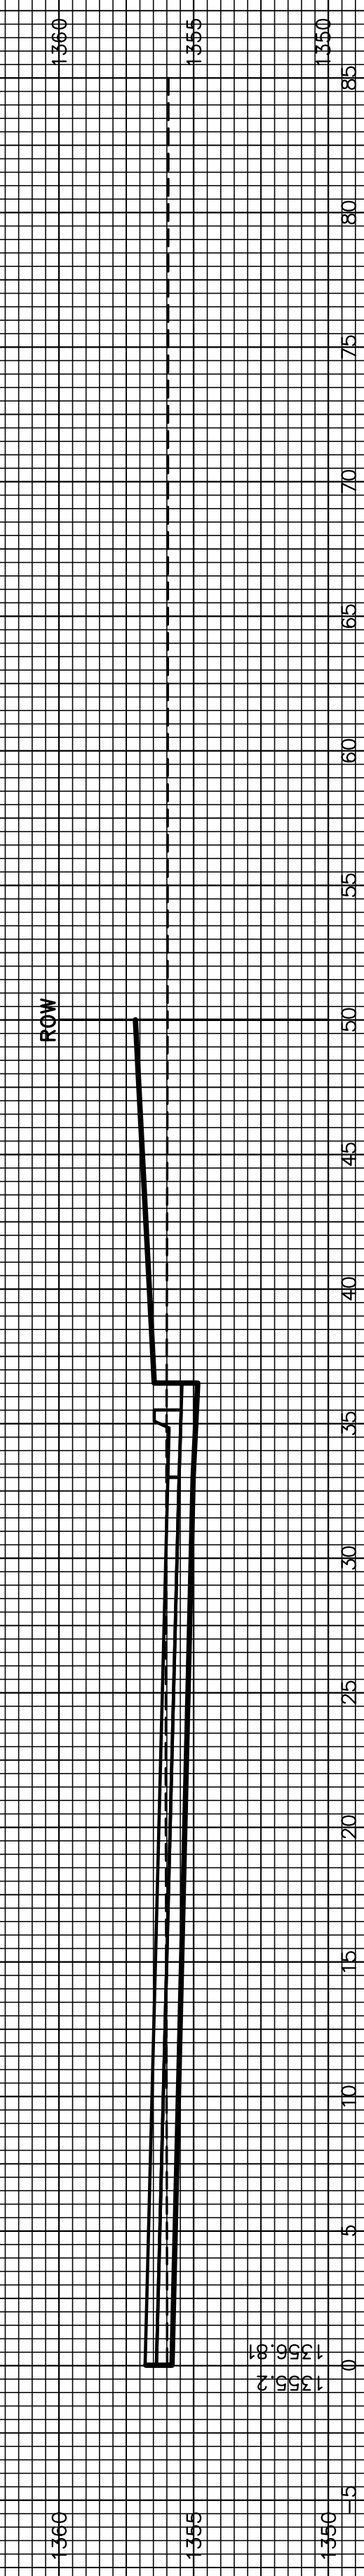


D

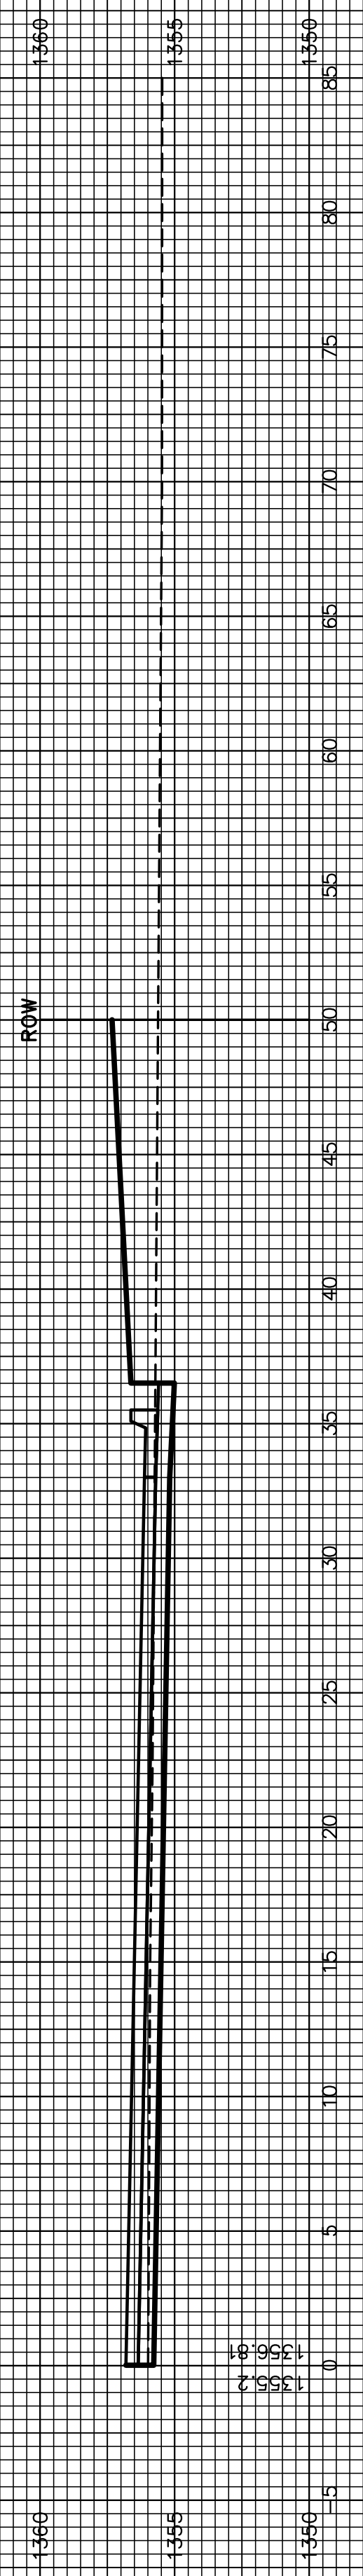


C

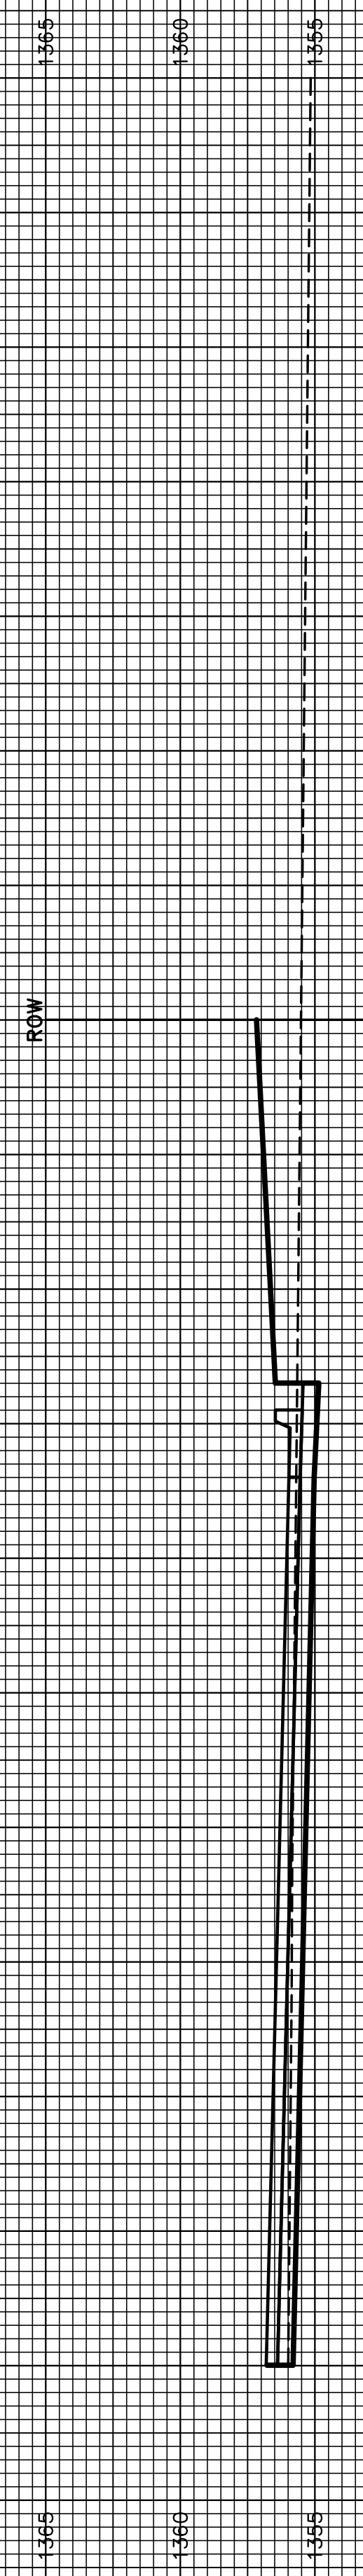

B

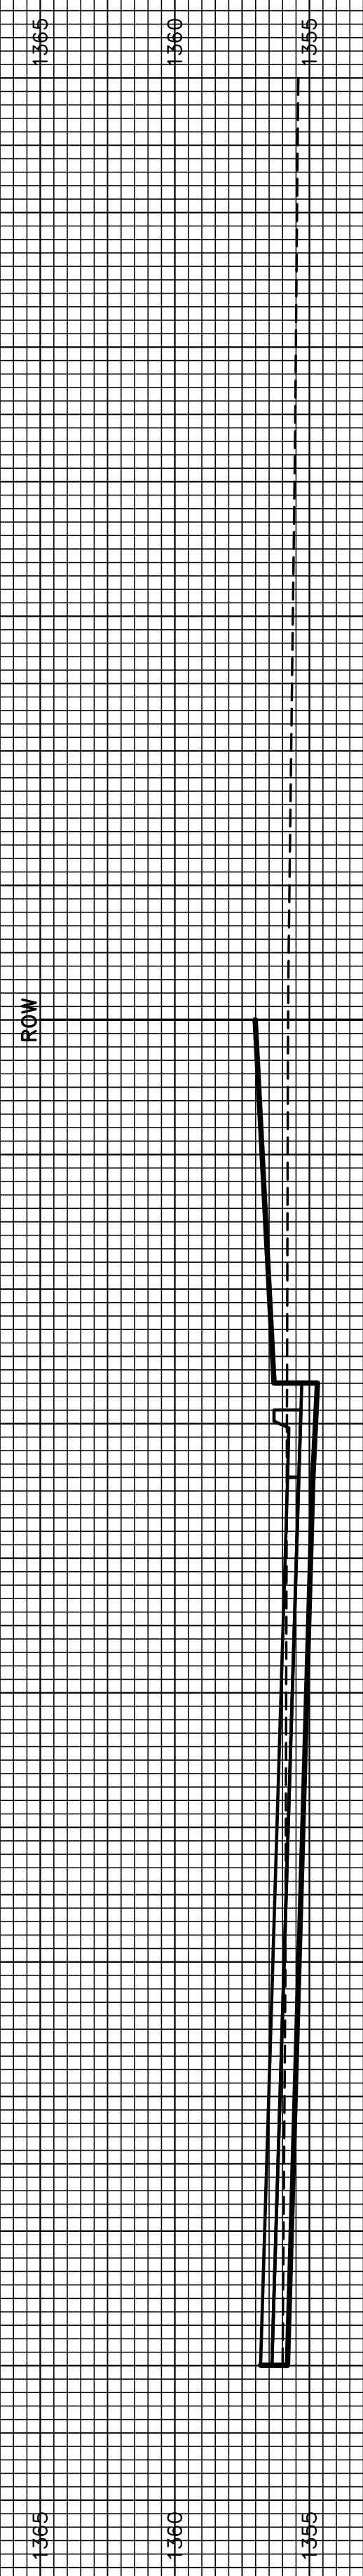

A

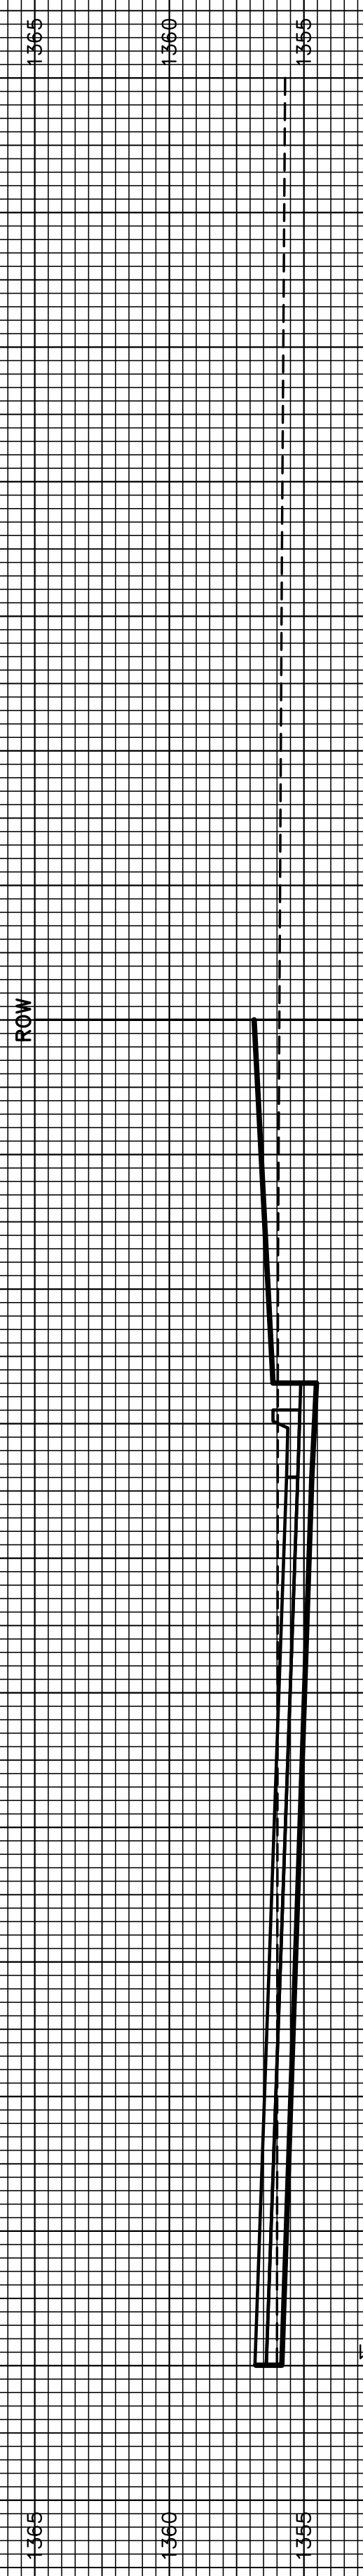

BRUSH CREEK CIRCLE COURT