


SEE GRADING
PLAN
(TYP.)

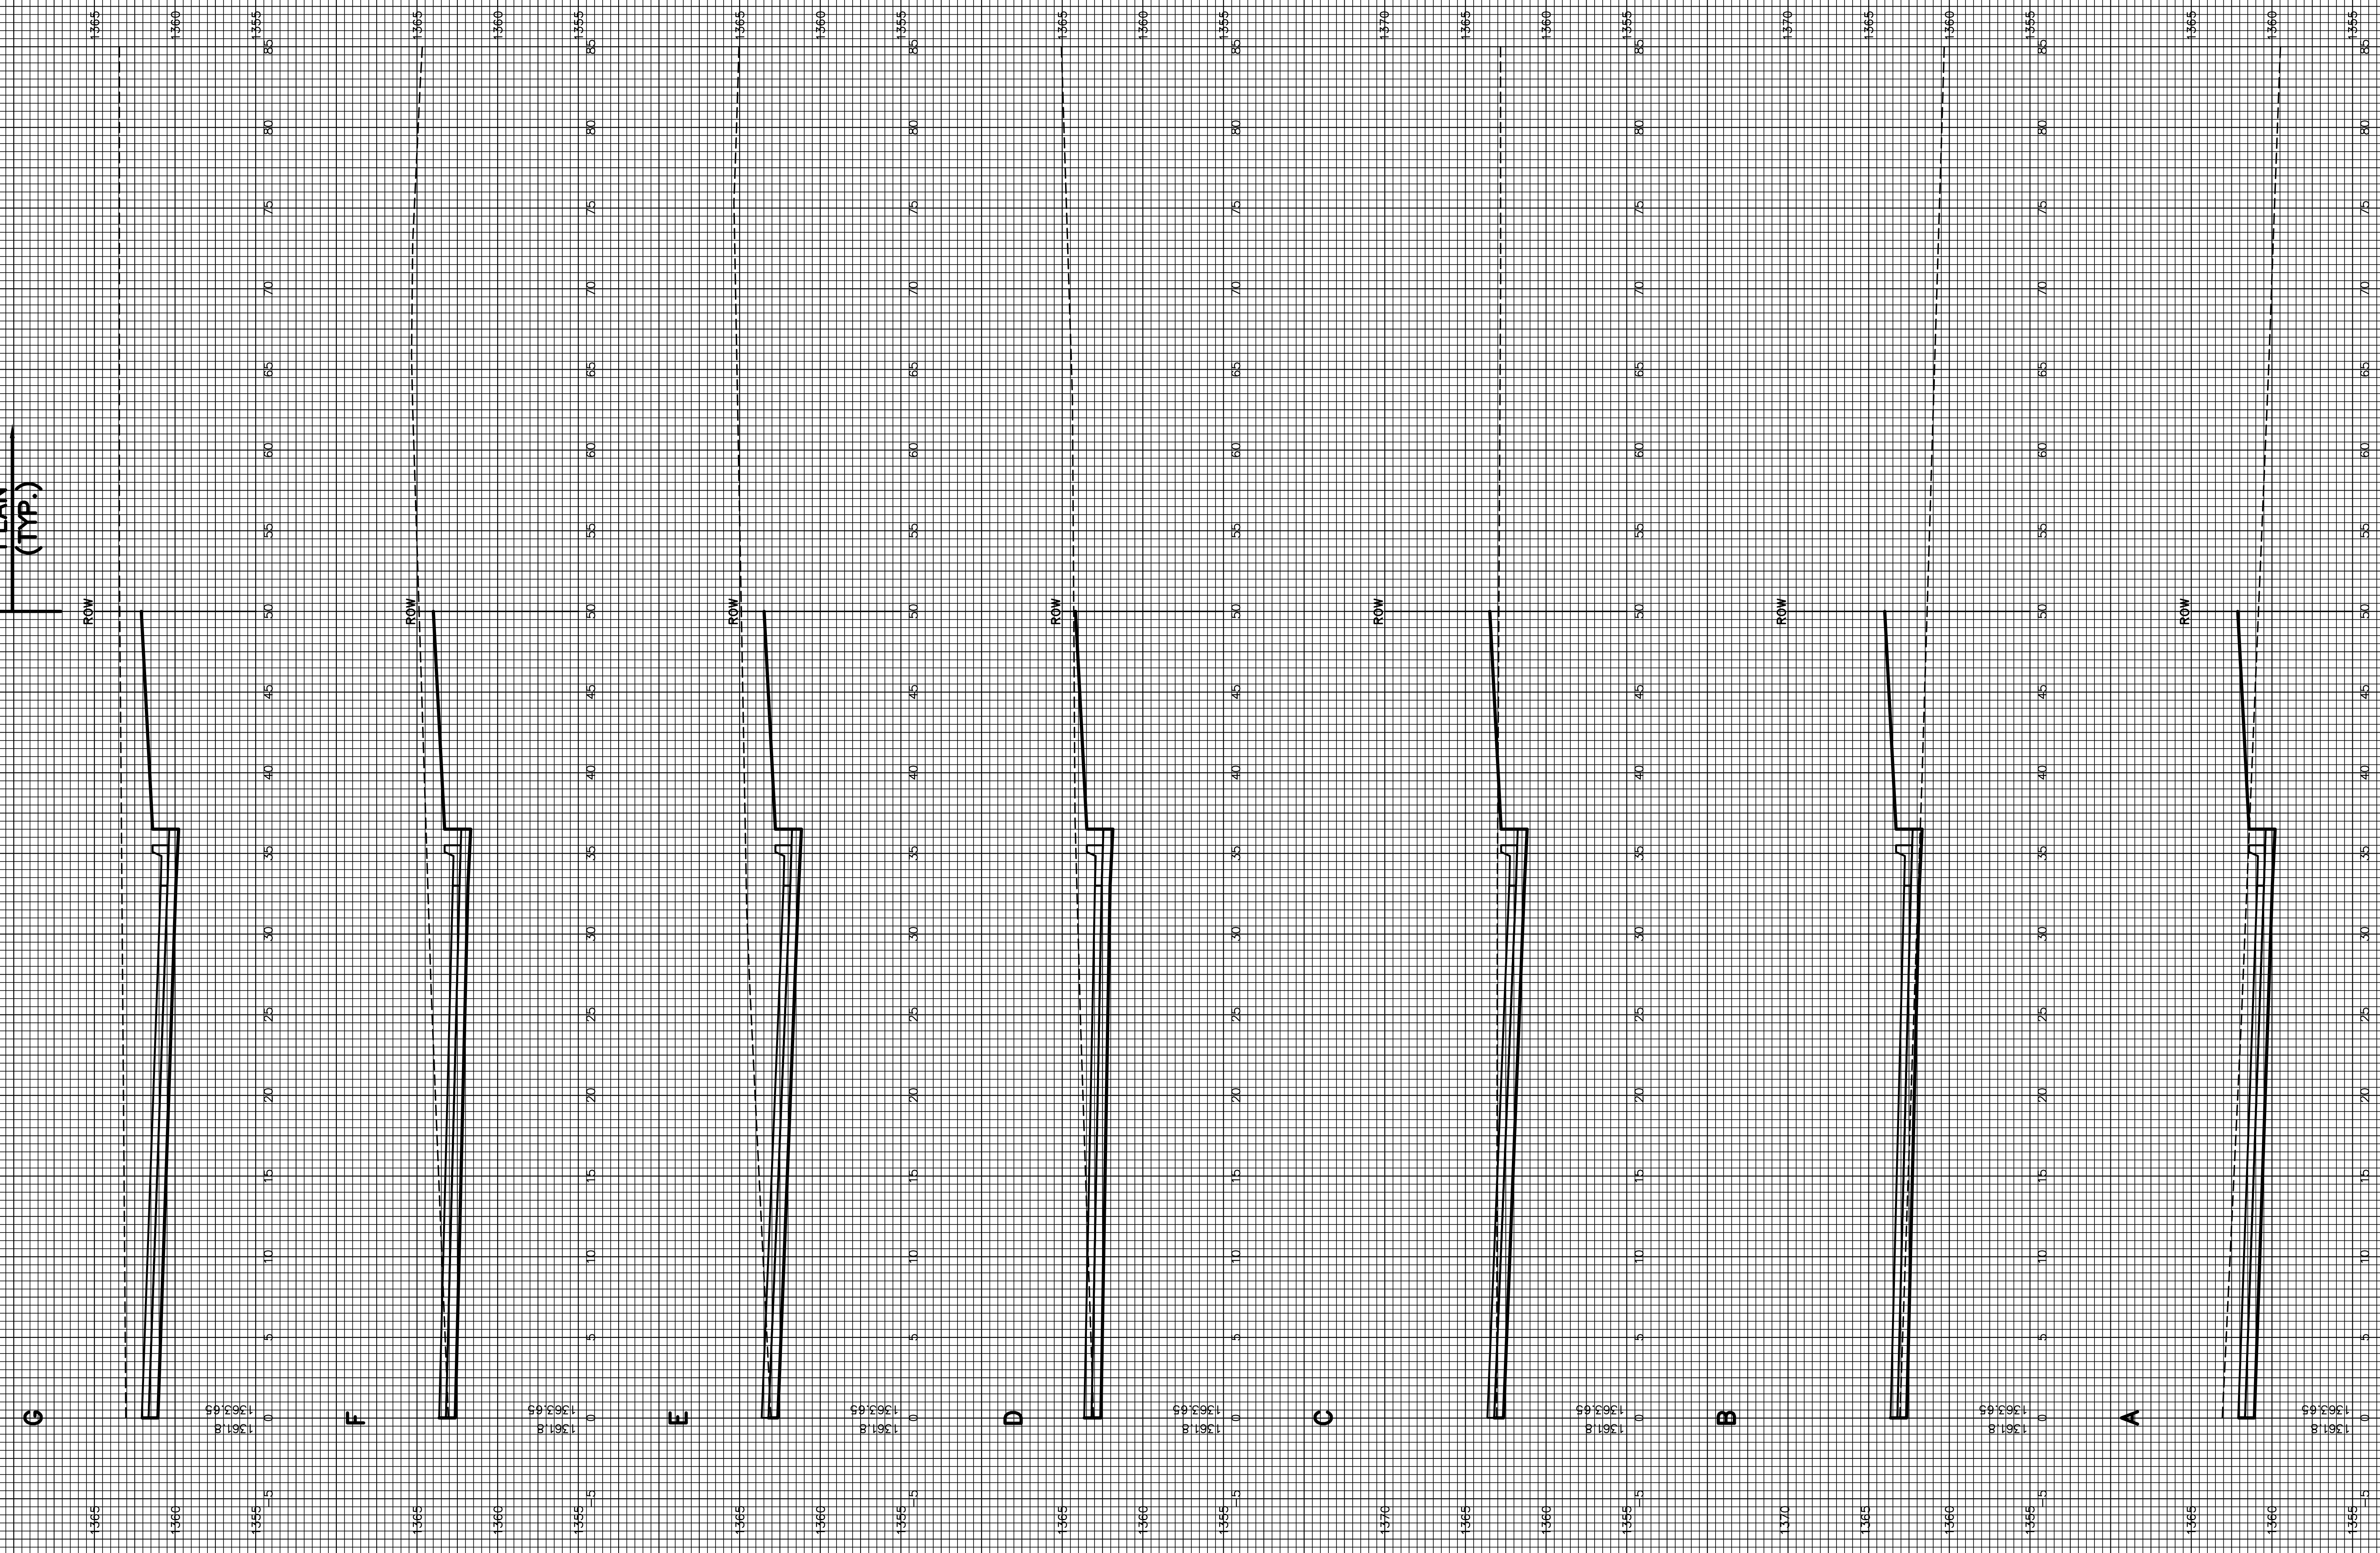

WESTLAKES COURT