



Cook, Flatt & Strobel
ENGINEERS, P.A.
CFS

CFS PROJECT NO:
10-5048


CITY OF WICHITA, KANSAS
**E. HARRY ST. & WOODLAWN ST.
INTERSECTION**
DATE: 08-01-11 DESIGNED BY: KKH DRAWN BY: BMG CHECKED BY: KWB

SHEET TITLE:
TYPICAL SECTIONS

PROJECT NUMBER
87N-0494-01


FINAL PLANS

SHEET NUMBER:
2 of 69

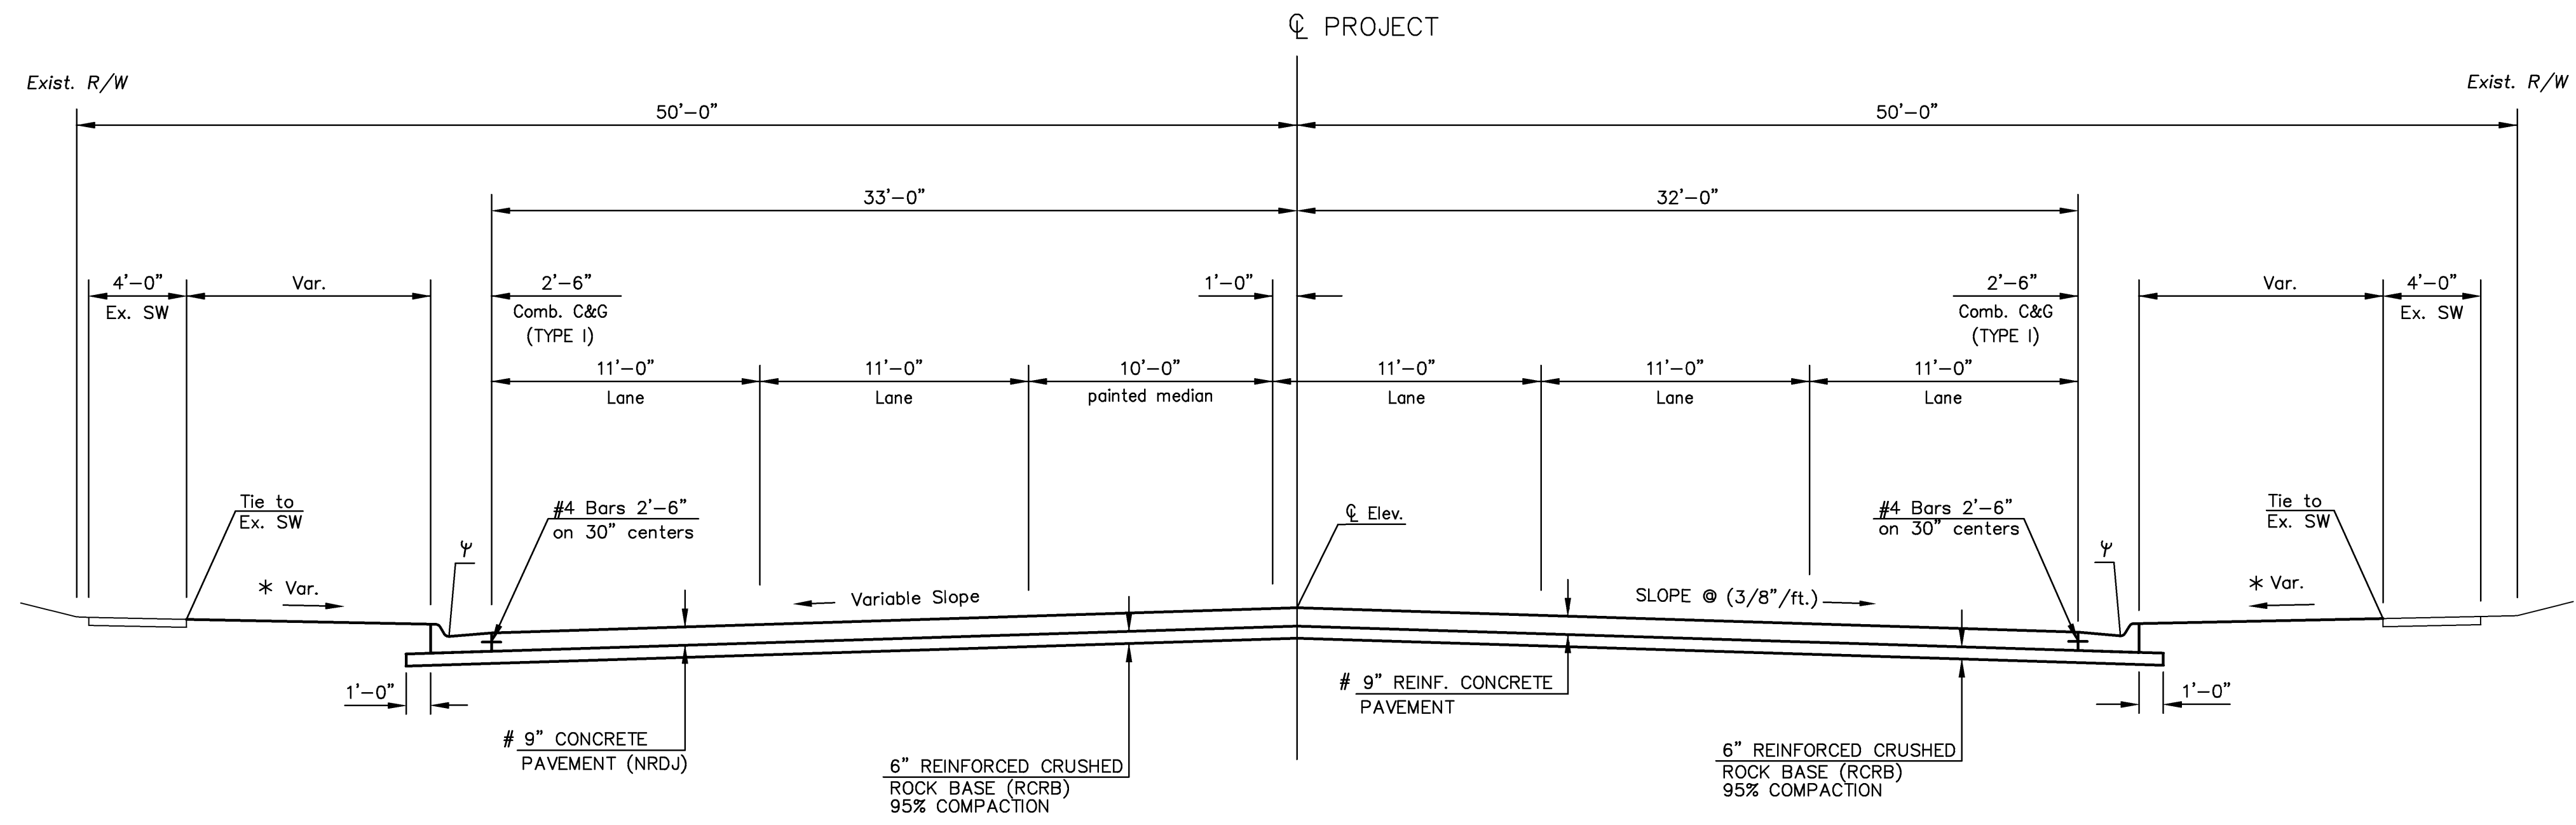

TYPICAL SECTION
HARRY ST.
Sta. 106+09.65 to Sta. 108+48.82

- NOTES:
- * Grade to Existing Sidewalk with 4% min. slope. Not to exceed a 6:1 slope.
 - ψ Set New C&G to Exist. C&G
 - Sta. 108+48.82 to Sta. 110+00.38
Intersection of Harry & Woodlawn along the Harry Street alignment
See Sh. No. 6
 - # Sta. 106+09.65 to Sta. 108+50, 9" NRDJ Conc. Pvmt.
Sta. 108+50 to Sta. 111+50, 9" Reinf. Conc. Pvmt.

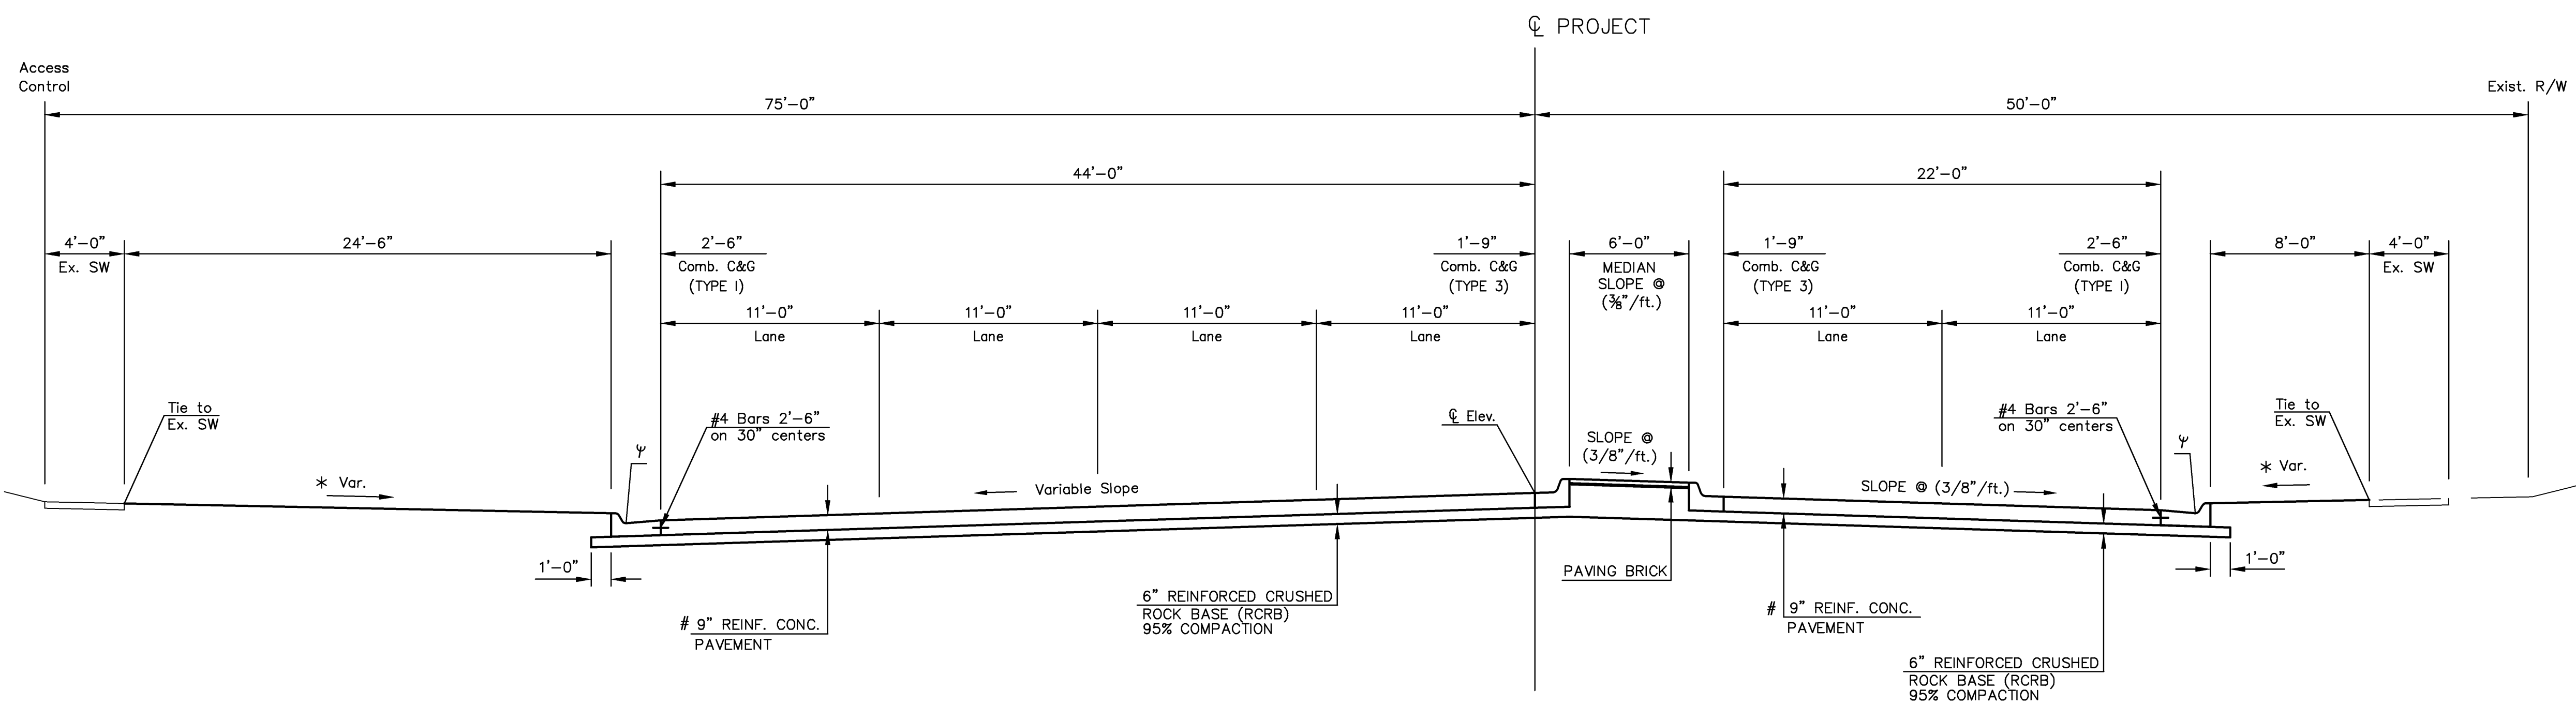

TYPICAL SECTION
HARRY ST.
Sta. 110+00.38 to Sta. 111+50.00