

Sta. 115+50.00 END PROJECT & END CONSTRUCTION
 N 1678299.950
 E 1671453.254

LEGEND

	Exist. Pvmnt. to be Removed
	Mill & Overlay
E.P.	Edge of Pavement
T/C	Top of Curb
B/C	Back of Curb
b/b	Back to Back (of curb)
(1)	Const. 6" Conc. Sidewalk Ramp (Type A)
(2)	Const. 4" Conc Sidewalk


CP #4 - Set 1/2" Rebar w/ Red Cap
 N 1678343.42 E 1671153.53
 1. C/B/C @ ESE ECR of Locke Supply Co. 25.00 W
 2. B/C @ ESE ECR of Locke Supply Co. 4.42 S
 3. B/C @ N. ECR SE Quad. of Locke Supply Co. Ent. 12.04 NW
 4. SW Cor. Locke Supply Co. Bldg. 66.24 NE

El. = 142.807

BM #3 "X" Cut NW Cor. X Conc. Water Vault
 58.3' Rt. Sta. 115+91.07. Elev. 144.67

S1/4 Cor. Sec. 30 T27S R2E
 Fnd. 1/2" Pipe 0.3' Deep
 1. To C/E-W Asph. Rd. (Harry St.) 4.77 S
 2. In Line with Asph. Rd. to S. (Gouverneur)
 3. To Top Key Fire Hydrant 32.93 NW
 4. To C/Ent. to Lucky Market 61.61 W
 5. "X" Cut Top Curb ENE ECR Harry & Gouverneur 78.48 SE
 6. "X" Cut Top Curb WNW ECR Harry & Gouverneur 81.78 SW
 N 1678331.484 E 1673301.197
 El. = 141.371

REVISED
 Added Ex. Water Line

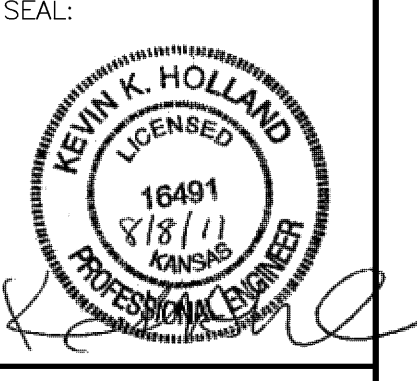

Cook, Flatt & Strobel
 ENGINEERS, P.A.

CFS PROJECT NO:
 10-5048

CITY OF WICHITA, KANSAS
**E. HARRY ST. & WOODLAWN ST.
 INTERSECTION**

SHEET TITLE:
SITE PLAN

PROJECT NUMBER
 87N-0494-01

**FINAL
 PLANS**

SHEET NUMBER:
7 of 69

DATE: 08-01-11 DESIGNED BY: KKH DRAWN BY: BMG CHECKED BY: KWB