


BM #2 "□" Cut Top Curb @ the NW Cor. of Locke Supply Parking Lot.  
70.86' Rt. Sta. 58+10.81 Elev. 139.36

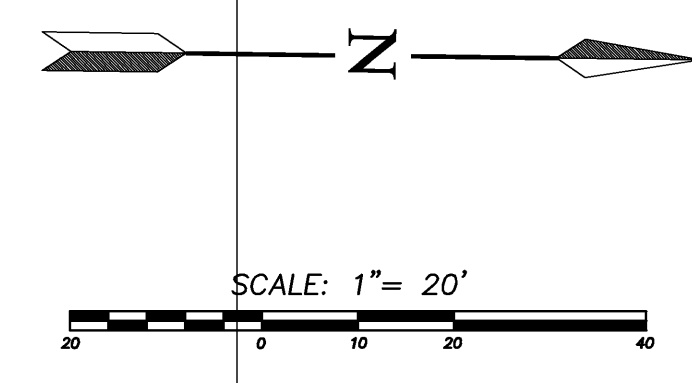

Sta. 56+49.47 Const. Commercial Ent. Lt. (8" Reinf. Conc.). See Sh. No. 13 & 18

Sta. 58+11.24 End Project N 1678800.378 E 1670815.414

Sta. 57+75.08 Const. Commercial Ent. Rt. (8" Reinf. Conc.). See Sh. No. 13 & 18

Sta. 56+05.34 Const. Commercial Ent. Rt. (8" Reinf. Conc.). See Sh. No. 13 & 18

Sta. 55+23.39 Const. Commercial Ent. Rt. (8" Reinf. Conc.). See Sh. No. 13 & 18

BOARD of PARK COMMISSIONERS  
6655 E Zimmerly  
(455 N. Main, Wichita, KS 67202)  
Wichita, KS 67218

- LEGEND**
- Exist. Pvmt. to be Removed
  - E.P. Edge of Pavement
  - T/C Top of Curb
  - B/C Back of Curb
  - b/b Back to Back (of Curb)
  - ① Const. 6" Conc. Sidewalk Ramp (Type A)
  - ② Const. 4" Conc Sidewalk

See Sh. No. 23 for Storm Sewer Plan

CP #1 - Set 1/2" Rebar w/ Red Cap  
N 1678552.556 E 1670877.880 El. = 138.824

1. ☉ W Commerce Bank Ent.	39.30 S
2. ☉ Woodlawn Blvd.	60.00 W
3. B/C E. of Sidewalk	15.60 E
4. ☉ SW Locke Supply Co, Ent. Off Woodlawn	43.00 N

- 1/4 Cor. Sec. 25 T27S R1E  
Fnd. 1/2" Pipe in Thimble
- In ☉ Intersection Lincoln & Woodlawn
  - "+" Cut Top Curb SE Cor. Walk in SW Quad. Lincoln & Harry
  - "+" Cut Top Curb NE Cor. Walk in NW Quad. Lincoln & Harry
  - "+" Cut Top Curb NW Cor. Walk in NE Quad. Lincoln & Harry
  - "+" Cut Top Curb SW Cor. Walk in SE Quad Lincoln & Harry
  - NW Bolt Signal Pole
- |               |
|---------------|
| 55.44 SW      |
| 55.03 NW      |
| 54.80 NE      |
| 54.89 SE      |
| 63.07 ESE     |
| El. = 152.293 |

REVISED  
Added Ex. Water Line

SEAL:

**Cook, Flatt & Strobel**  
ENGINEERS, P.A.

CITY OF WICHITA, KANSAS  
**E. HARRY ST. & WOODLAWN ST. INTERSECTION**

CFS PROJECT NO: 10-5048

DESIGNED BY: KKH DRAWN BY: BMG CHECKED BY: KWB

DATE: 08-01-11

SHEET TITLE: **SITE PLAN**

PROJECT NUMBER: 87N-0494-01

**FINAL PLANS**

SHEET NUMBER: **9 of 69**