


BM #2 "□" Cut Top Curb @ the NW Cor. of Locke Supply Parking Lot.
70.86' Rt. Sta. 58+10.81 Elev. 139.36

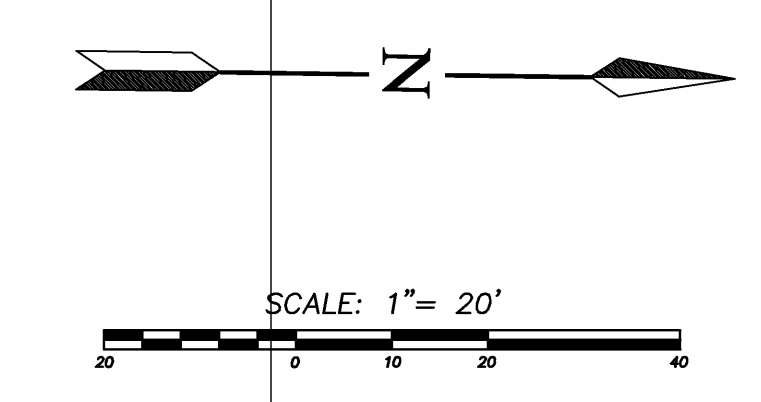

Sta. 56+49.47 Const. Commercial Ent. Lt. (8" Reinf. Conc.). See Sh. No. 13 & 18

Sta. 58+11.24 End Project N 1678800.378 E 1670815.414

Sta. 57+75.08 Const. Commercial Ent. Rt. (8" Reinf. Conc.). See Sh. No. 13 & 18

Sta. 56+05.34 Const. Commercial Ent. Rt. (8" Reinf. Conc.). See Sh. No. 13 & 18

Sta. 55+23.39 Const. Commercial Ent. Rt. (8" Reinf. Conc.). See Sh. No. 13 & 18

- LEGEND**
- Exist. Pvmt. to be Removed
 - E.P. Edge of Pavement
 - T/C Top of Curb
 - B/C Back of Curb
 - b/b Back to Back (of Curb)
 - ① Const. 6" Conc. Sidewalk Ramp (Type A)
 - ② Const. 4" Conc. Sidewalk

See Sh. No. 23 for Storm Sewer Plan

CP #1 - Set 1/2" Rebar w/ Red Cap
N 1678552.556 E 1670877.880 El. = 138.824

1. ☉ W Commerce Bank Ent.	39.30 S
2. ☉ Woodlawn Blvd.	60.00 W
3. B/C E. of Sidewalk	15.60 E
4. ☉ SW Locke Supply Co, Ent. Off Woodlawn	43.00 N

1/4 Cor. Sec. 25 T27S R1E
Fnd. 1/2" Pipe in Thimble

1. In ☉ Intersection Lincoln & Woodlawn	55.44 SW
2. "+" Cut Top Curb SE Cor. Walk in SW Quad. Lincoln & Harry	55.03 NW
3. "+" Cut Top Curb NE Cor. Walk in NW Quad. Lincoln & Harry	54.80 NE
4. "+" Cut Top Curb NW Cor. Walk in NE Quad. Lincoln & Harry	54.89 SE
5. "+" Cut Top Curb SW Cor. Walk in SE Quad Lincoln & Harry	63.07 ESE
6. NW Bolt Signal Pole	152.293

El. =

REVISED

SEAL:

Cook, Flatt & Strobel
ENGINEERS, P.A.

CFS

CITY OF WICHITA, KANSAS

E. HARRY ST. & WOODLAWN ST. INTERSECTION

CFS PROJECT NO: 10-5048

DATE: 08-01-11 DESIGNED BY: KKH DRAWN BY: BMG CHECKED BY: KWB

SHEET TITLE: **SITE PLAN**

PROJECT NUMBER: 87N-0494-01

FINAL PLANS

SHEET NUMBER: **9 of 69**