



105048\DWG\105048-X-SECT.dwg

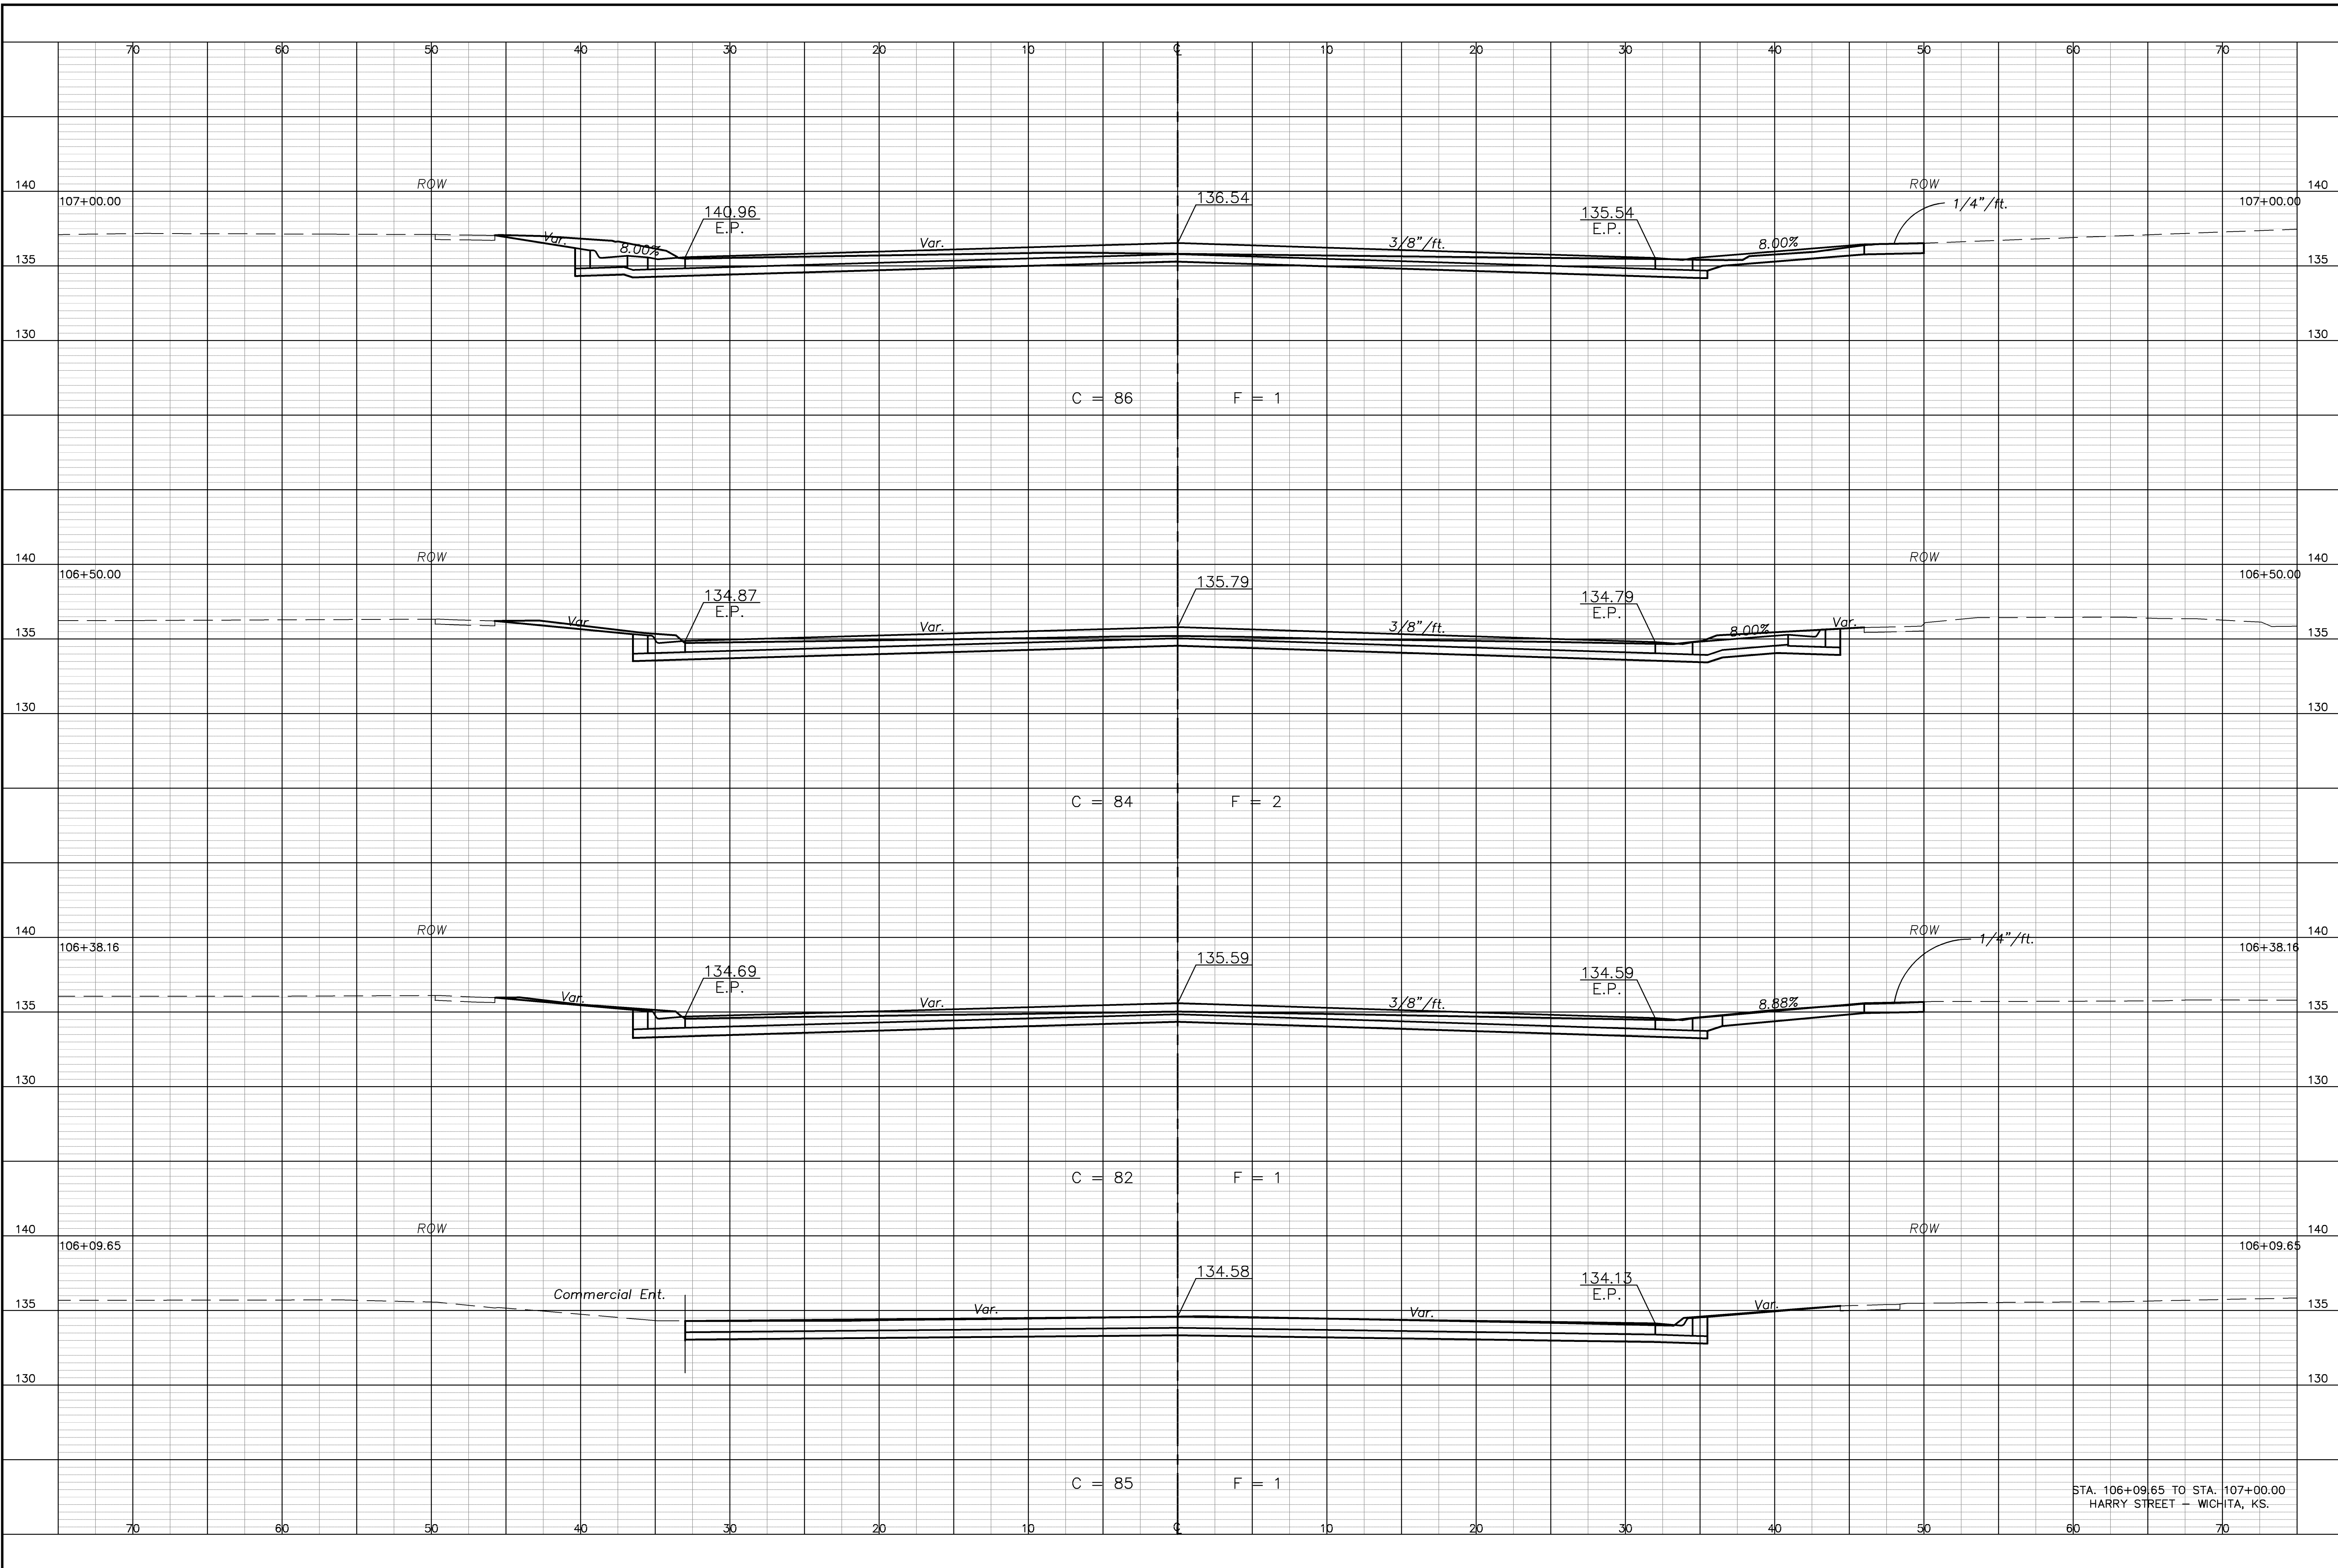

REVISED

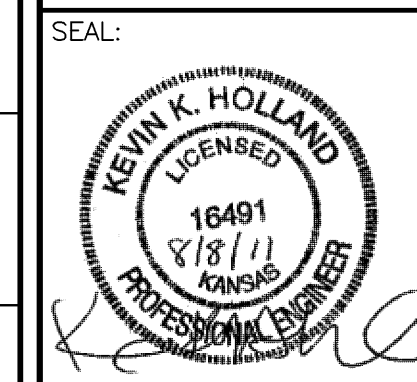

Cook, Flatt & Strobel
ENGINEERS, P.A.
CFS

CFS PROJECT NO:
10-5048

CITY OF WICHITA, KANSAS
**E. HARRY ST. & WOODLAWN ST.
INTERSECTION**
DATE: 08-01-11 DESIGNED BY: KKH DRAWN BY: BMG CHECKED BY: KWB

SHEET TITLE:
CROSS SECTIONS

PROJECT NUMBER
87N-0494-01

FINAL PLANS

SHEET NUMBER:
59 of 69

STA. 106+09.65 TO STA. 107+00.00
HARRY STREET - WICHITA, KS.