



105048\DWGS\105048-X-SECT.dwg

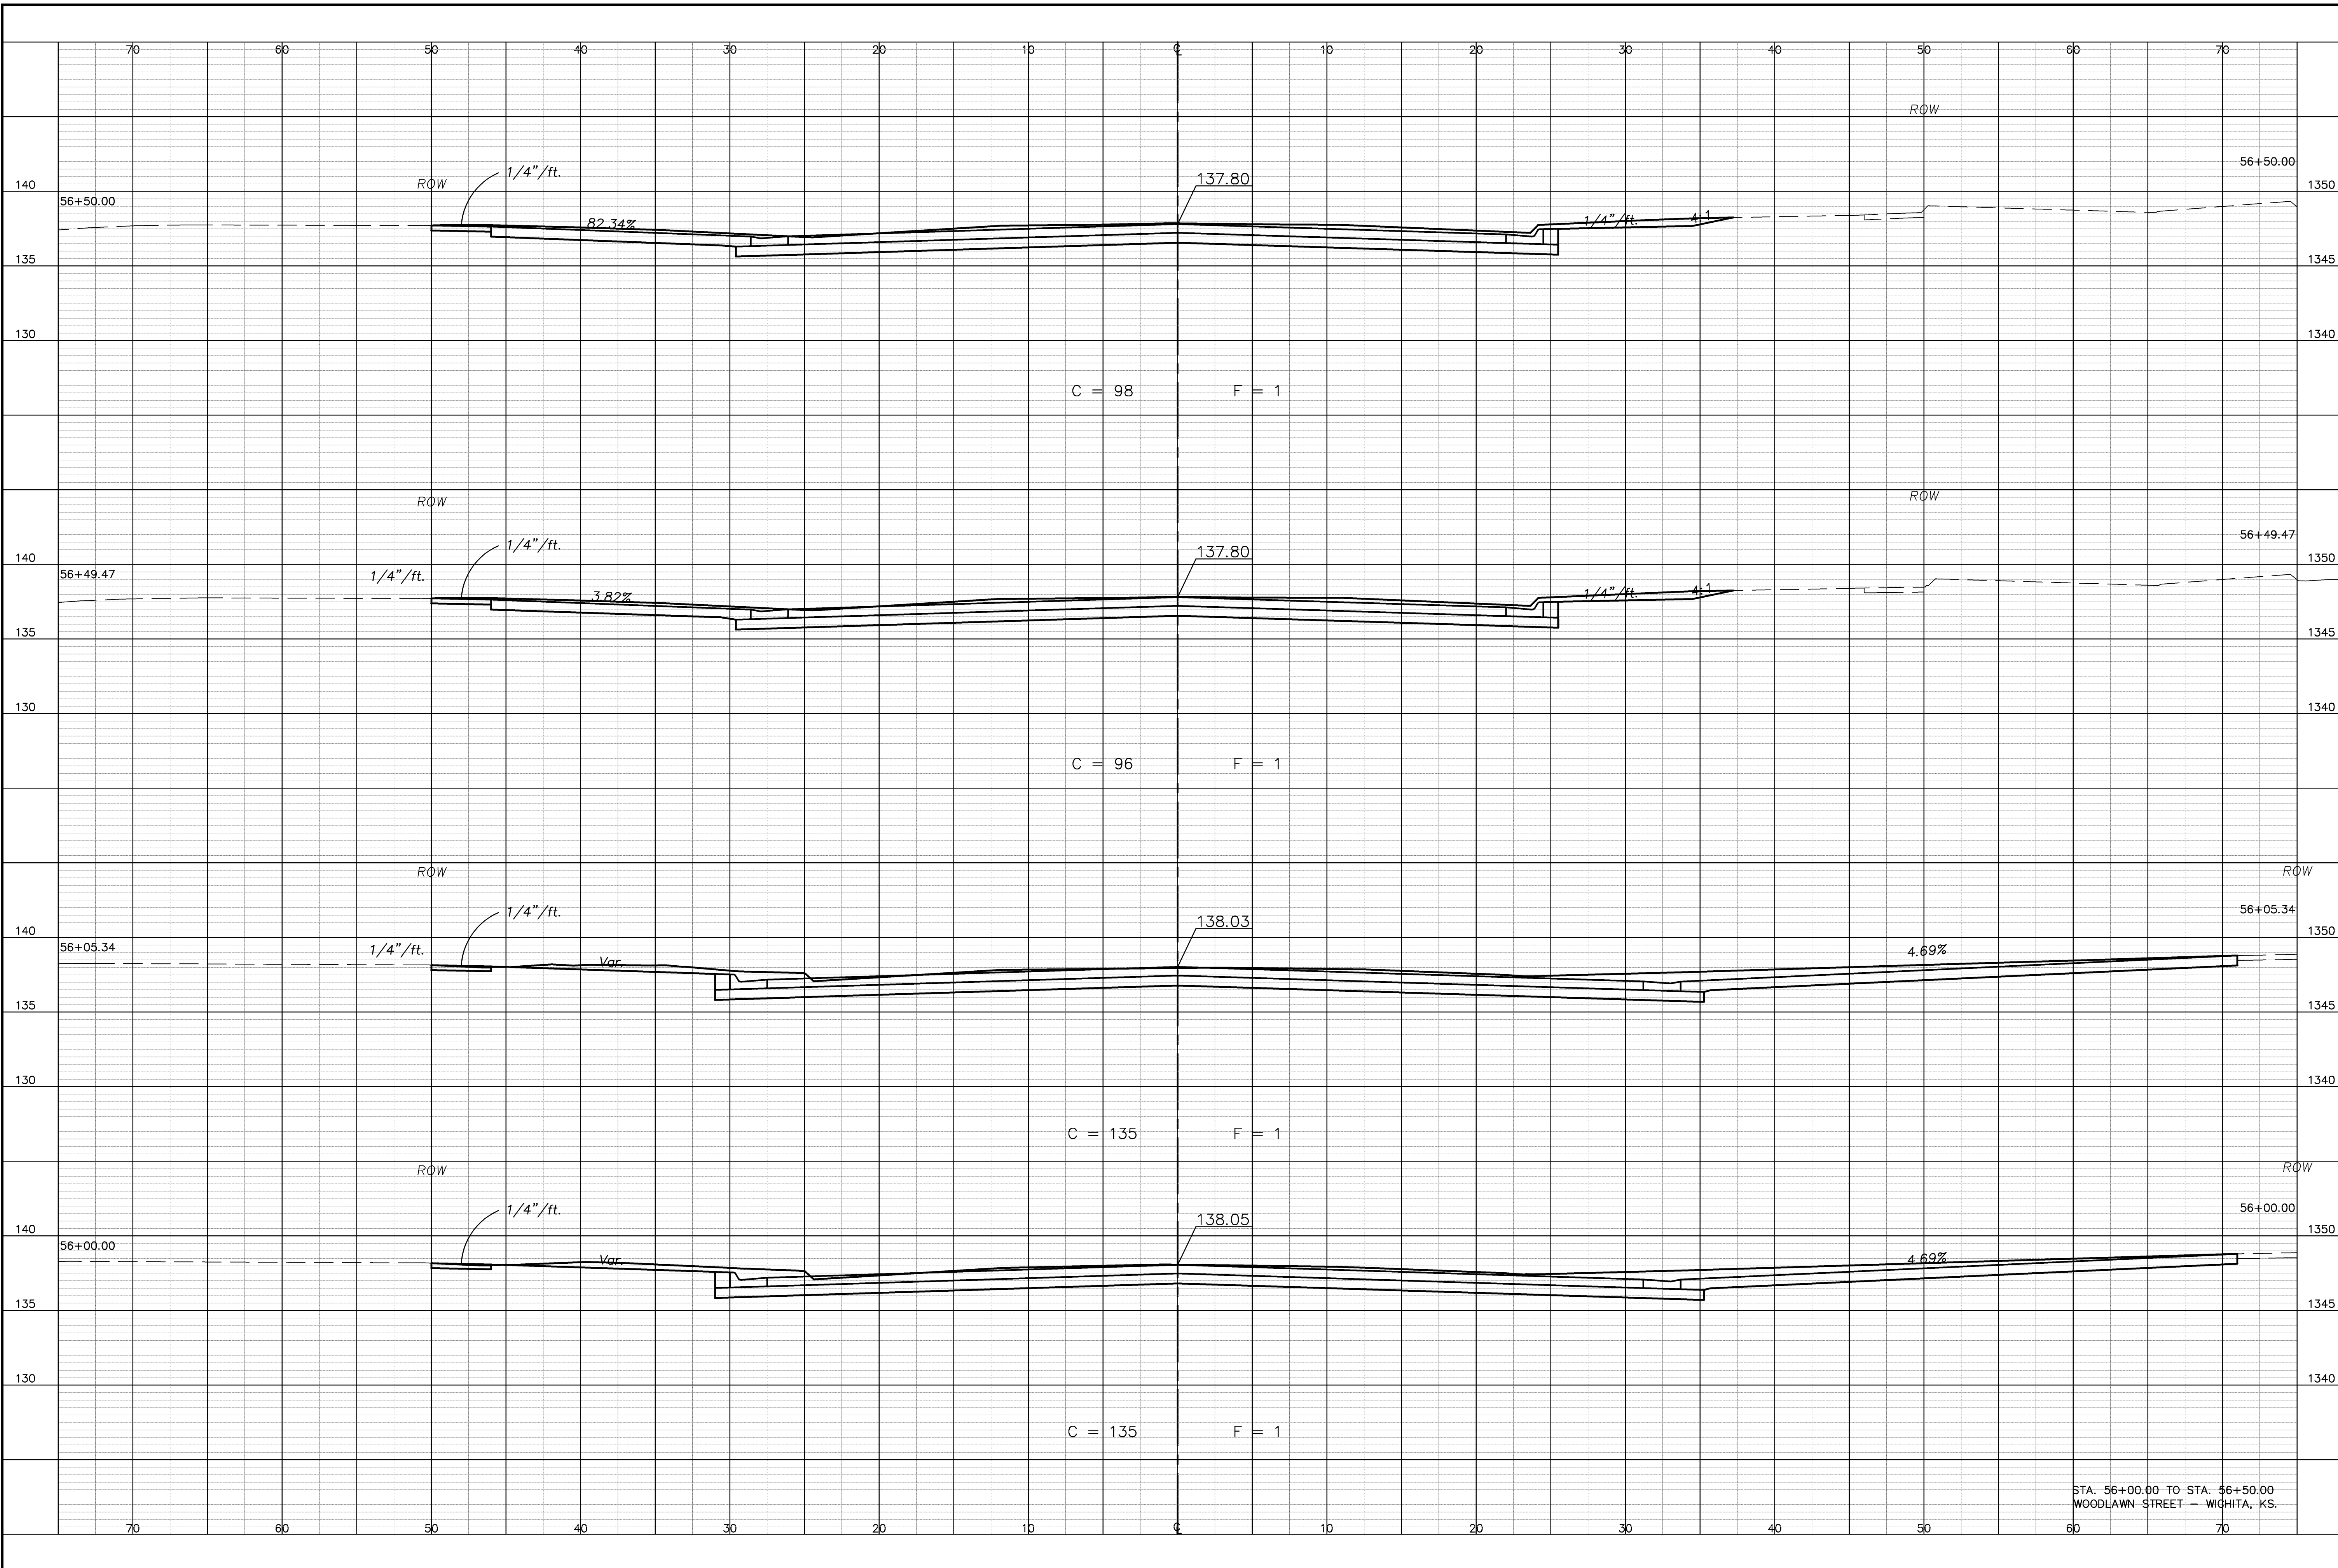

REVISED

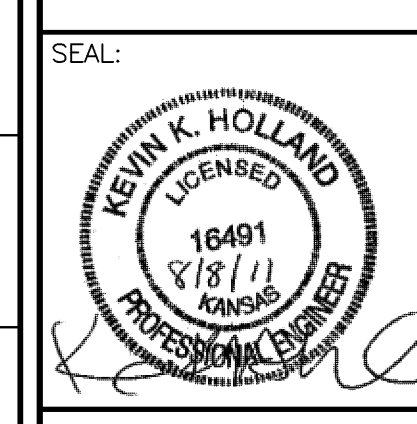

Cook, Flatt & Strobel  
ENGINEERS, P.A.

CFS PROJECT NO:  
10-5048

CITY OF WICHITA, KANSAS  
**E. HARRY ST. & WOODLAWN ST.  
INTERSECTION**

SHEET TITLE:  
**CROSS SECTIONS**

PROJECT NUMBER  
87N-0494-01

**FINAL PLANS**

SHEET NUMBER:  
**67 of 69**

DATE: 08-01-11 DESIGNED BY: KKH DRAWN BY: BMG CHECKED BY: KWB

STA. 56+00.00 TO STA. 56+50.00  
WOODLAWN STREET - WICHITA, KS.