



105048\DWGS\105048-X-SECT.dwg

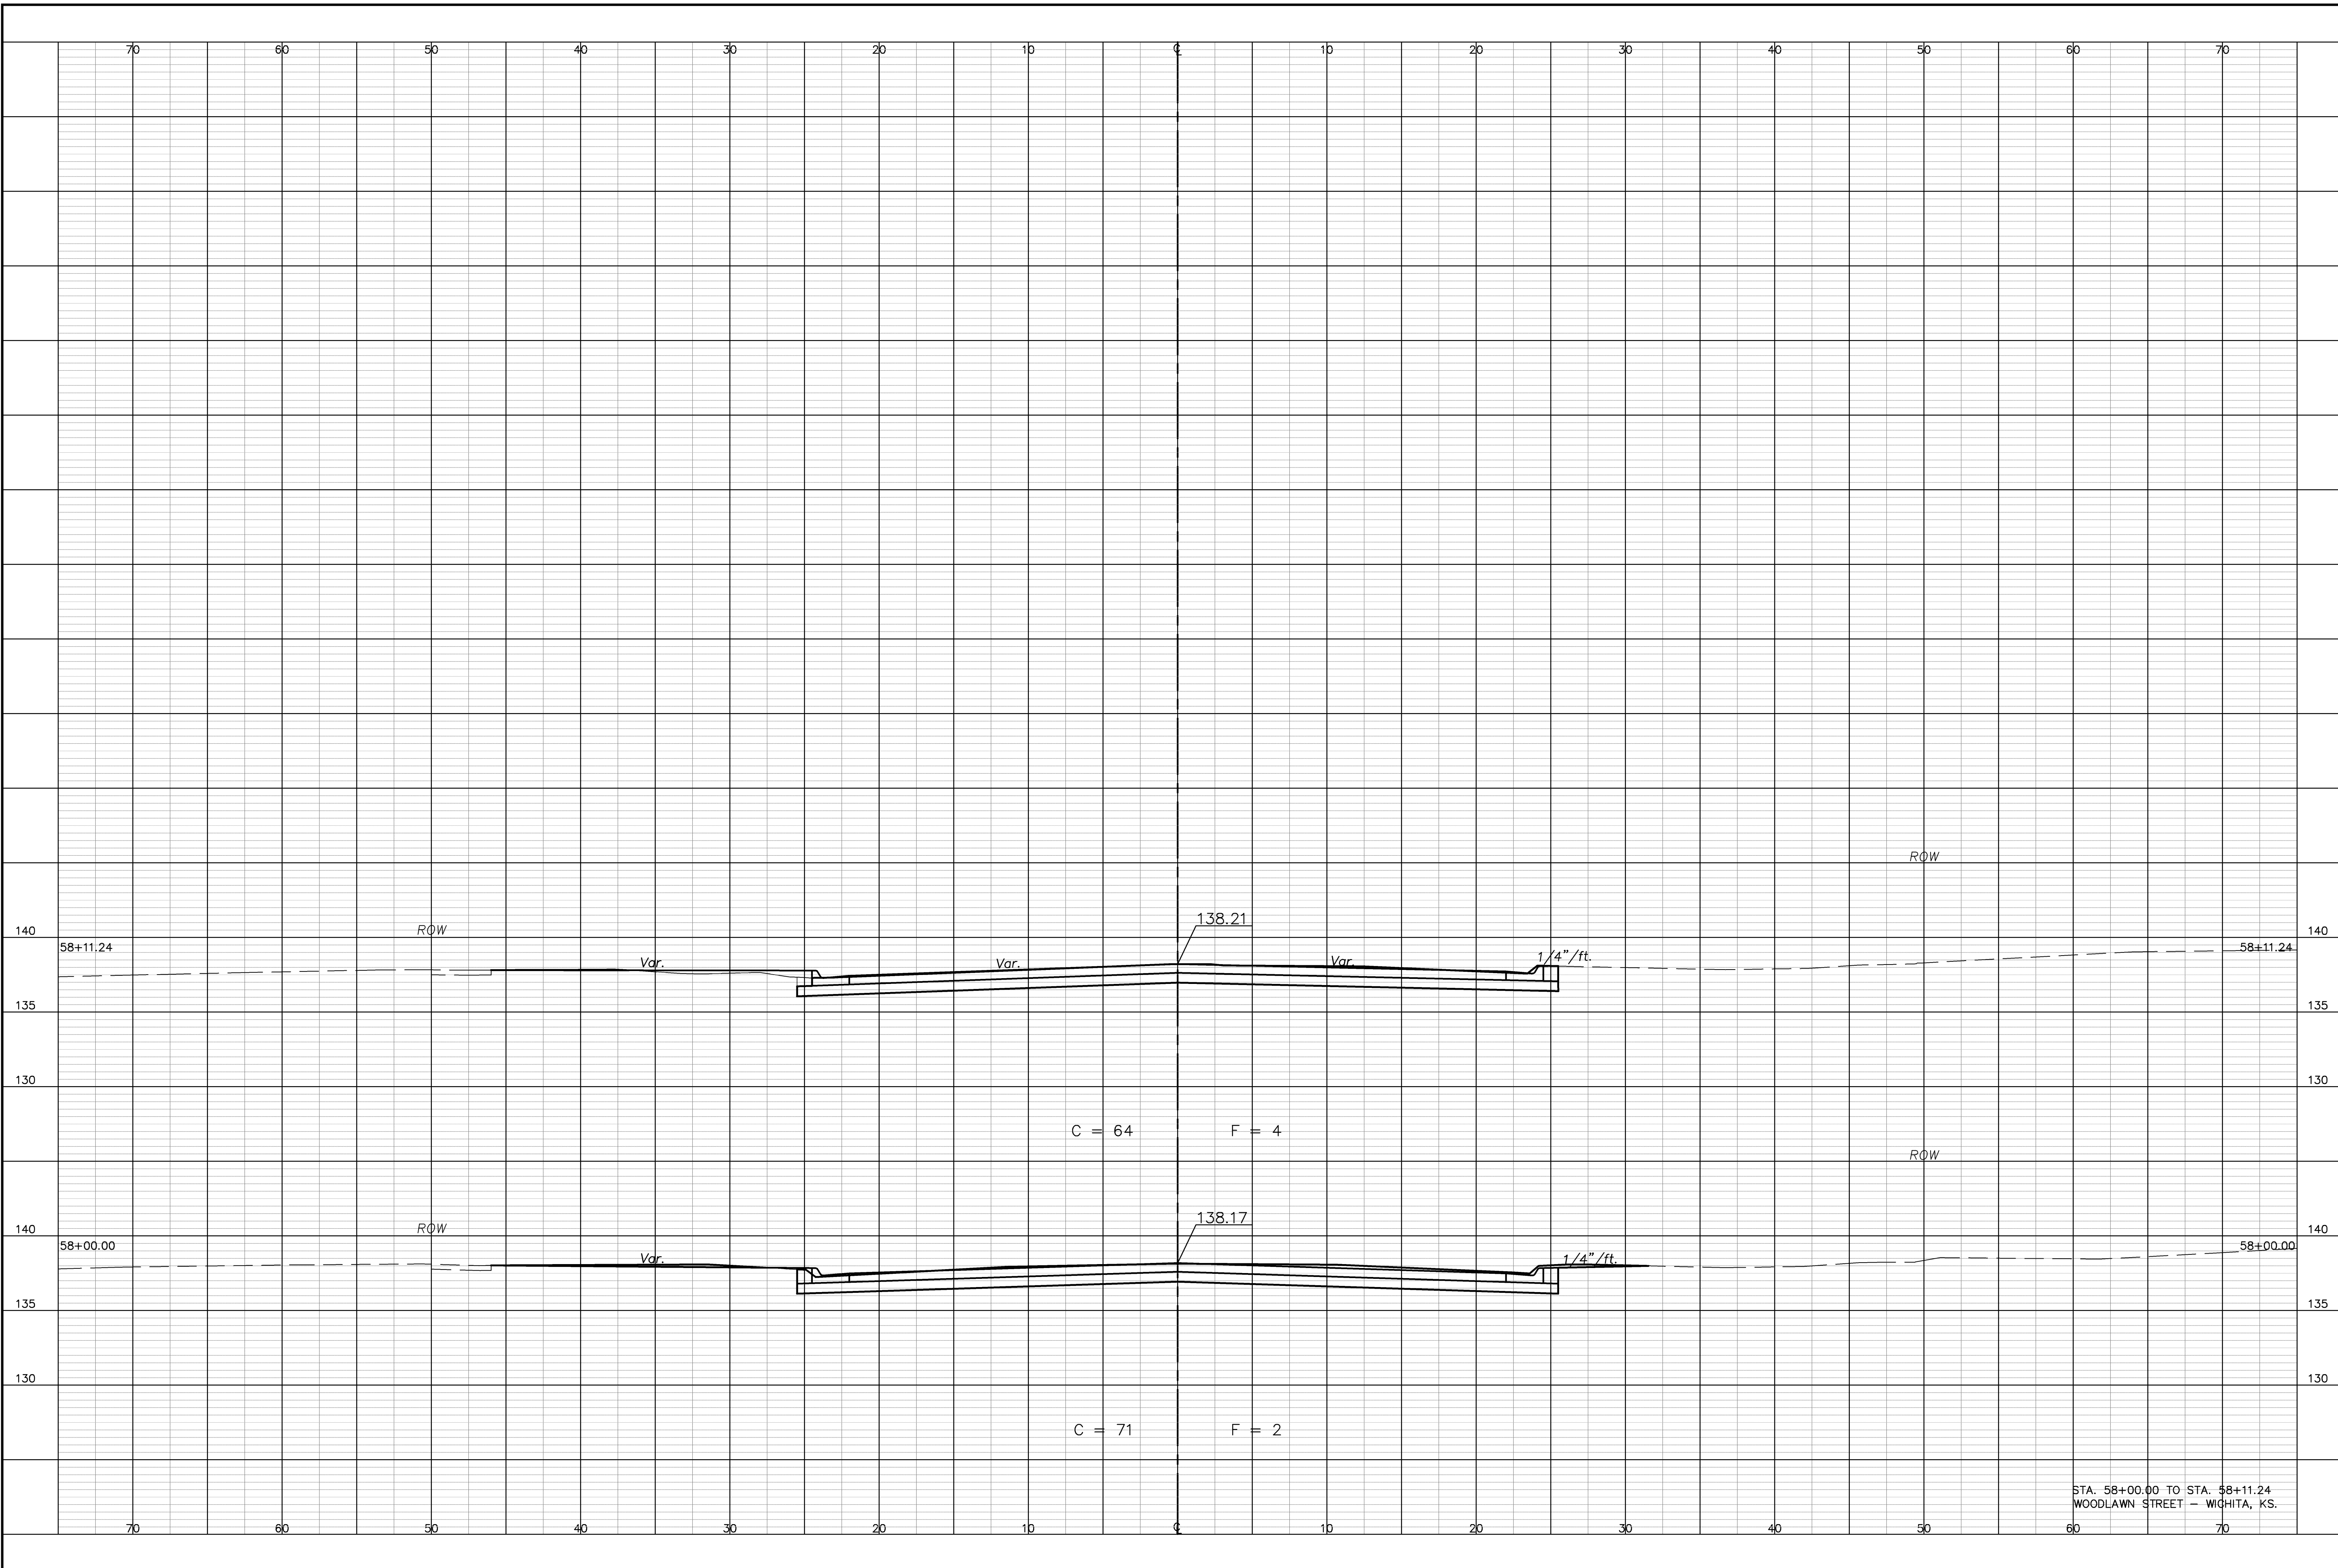

STA. 58+00.00 TO STA. 58+11.24
WOODLAWN STREET - WICHITA, KS.

REVISED

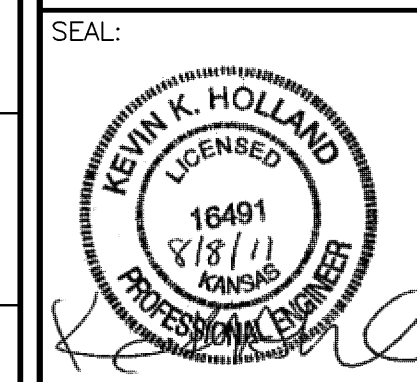

CFS
Cook, Flatt & Strobel
ENGINEERS, P.A.

CFS PROJECT NO:
10-5048

CITY OF WICHITA, KANSAS
**E. HARRY ST. & WOODLAWN ST.
INTERSECTION**
DATE: 08-01-11 DESIGNED BY: KKH DRAWN BY: BMG CHECKED BY: KWB

SHEET TITLE:
**CROSS
SECTIONS**

PROJECT NUMBER
87N-0494-01

**FINAL
PLANS**

SHEET NUMBER:
69 of 69