


**PLAN DRAINAGE SWALE
PROFILE DRAINAGE SWALE**

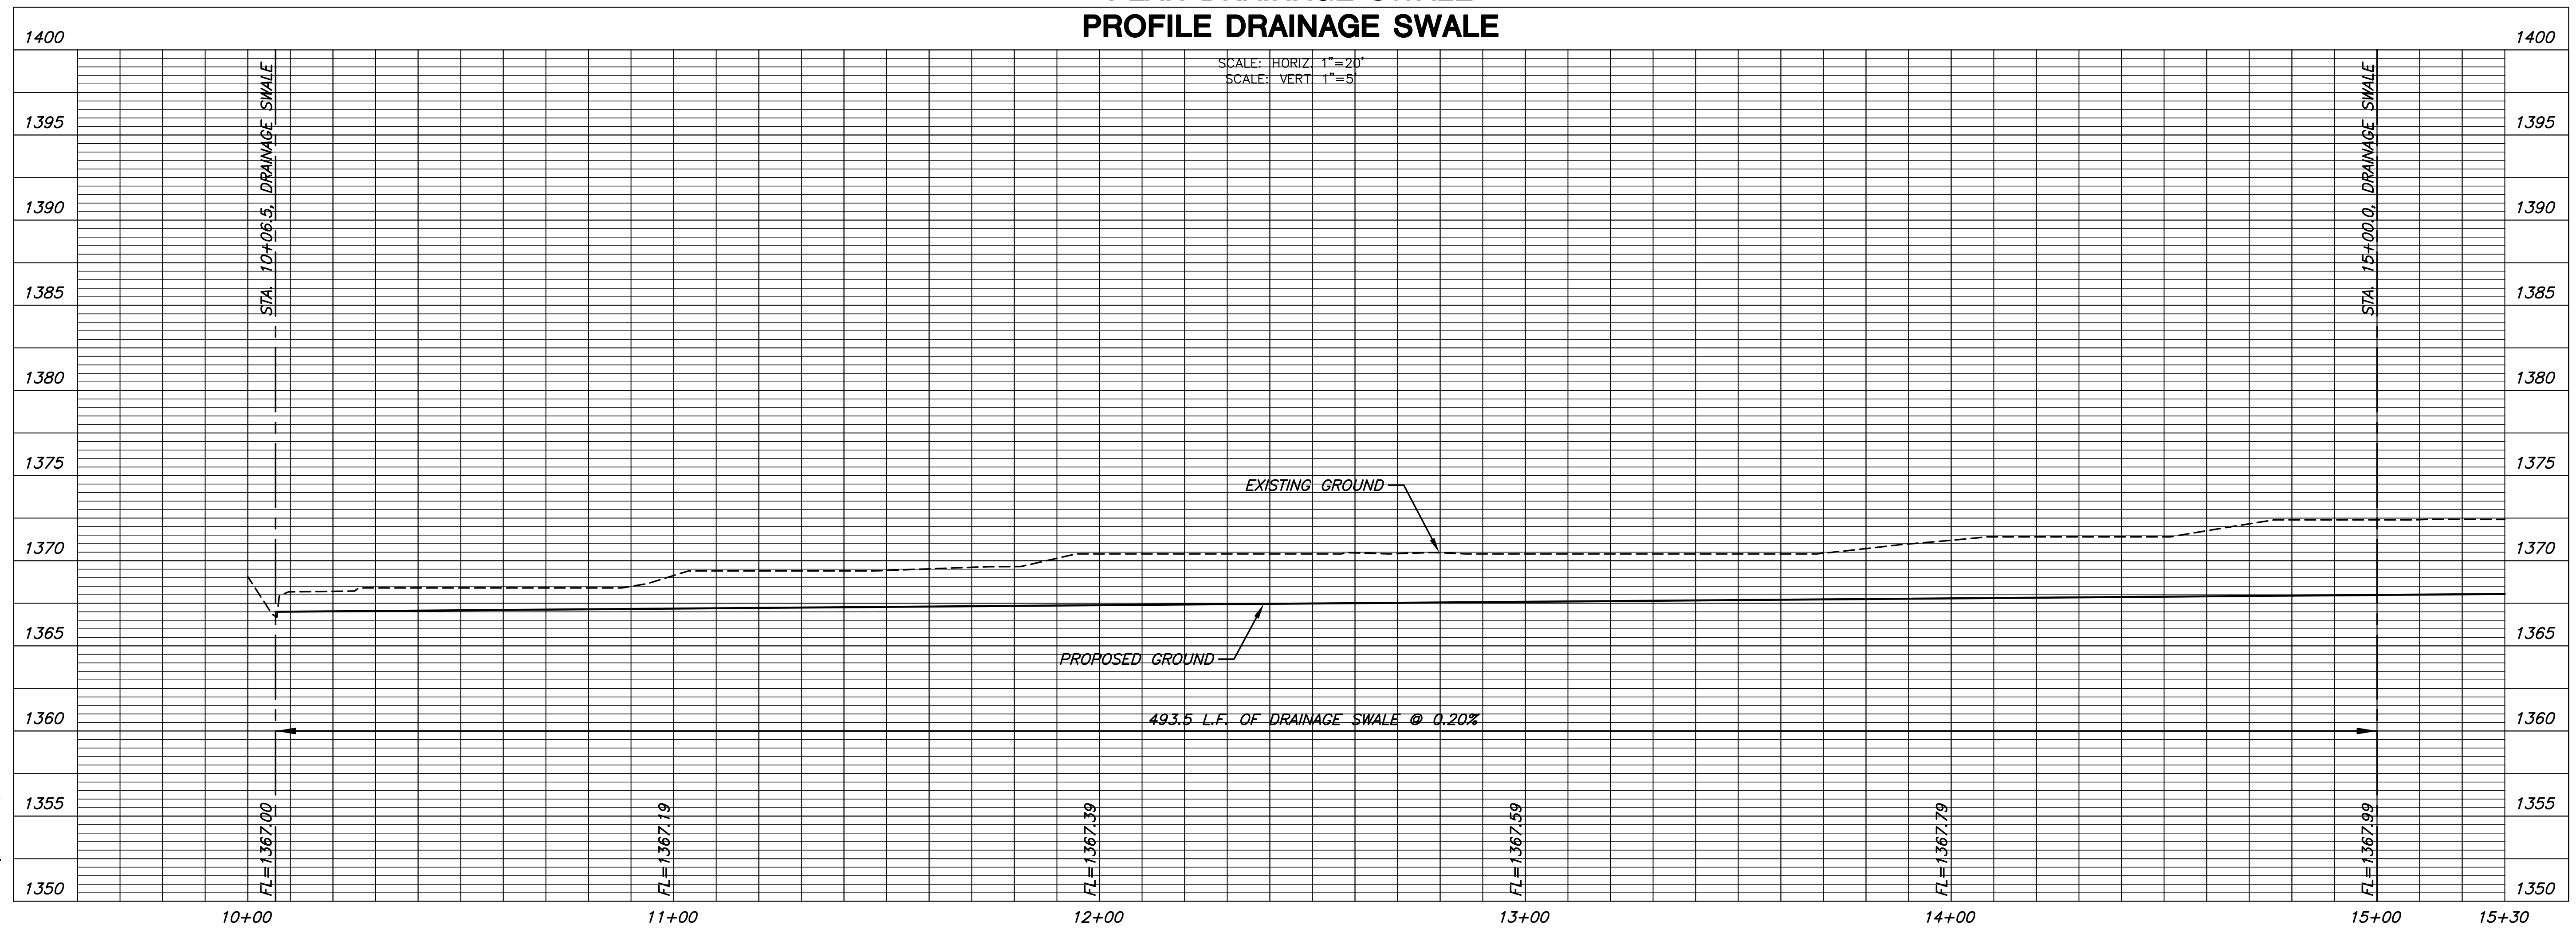

PLOTTED: Wednesday, November 02, 2011 @ 01:47PM

J:\CIVIL\05039\GWC\CIVIL3D\SW\05039_01.DWG