
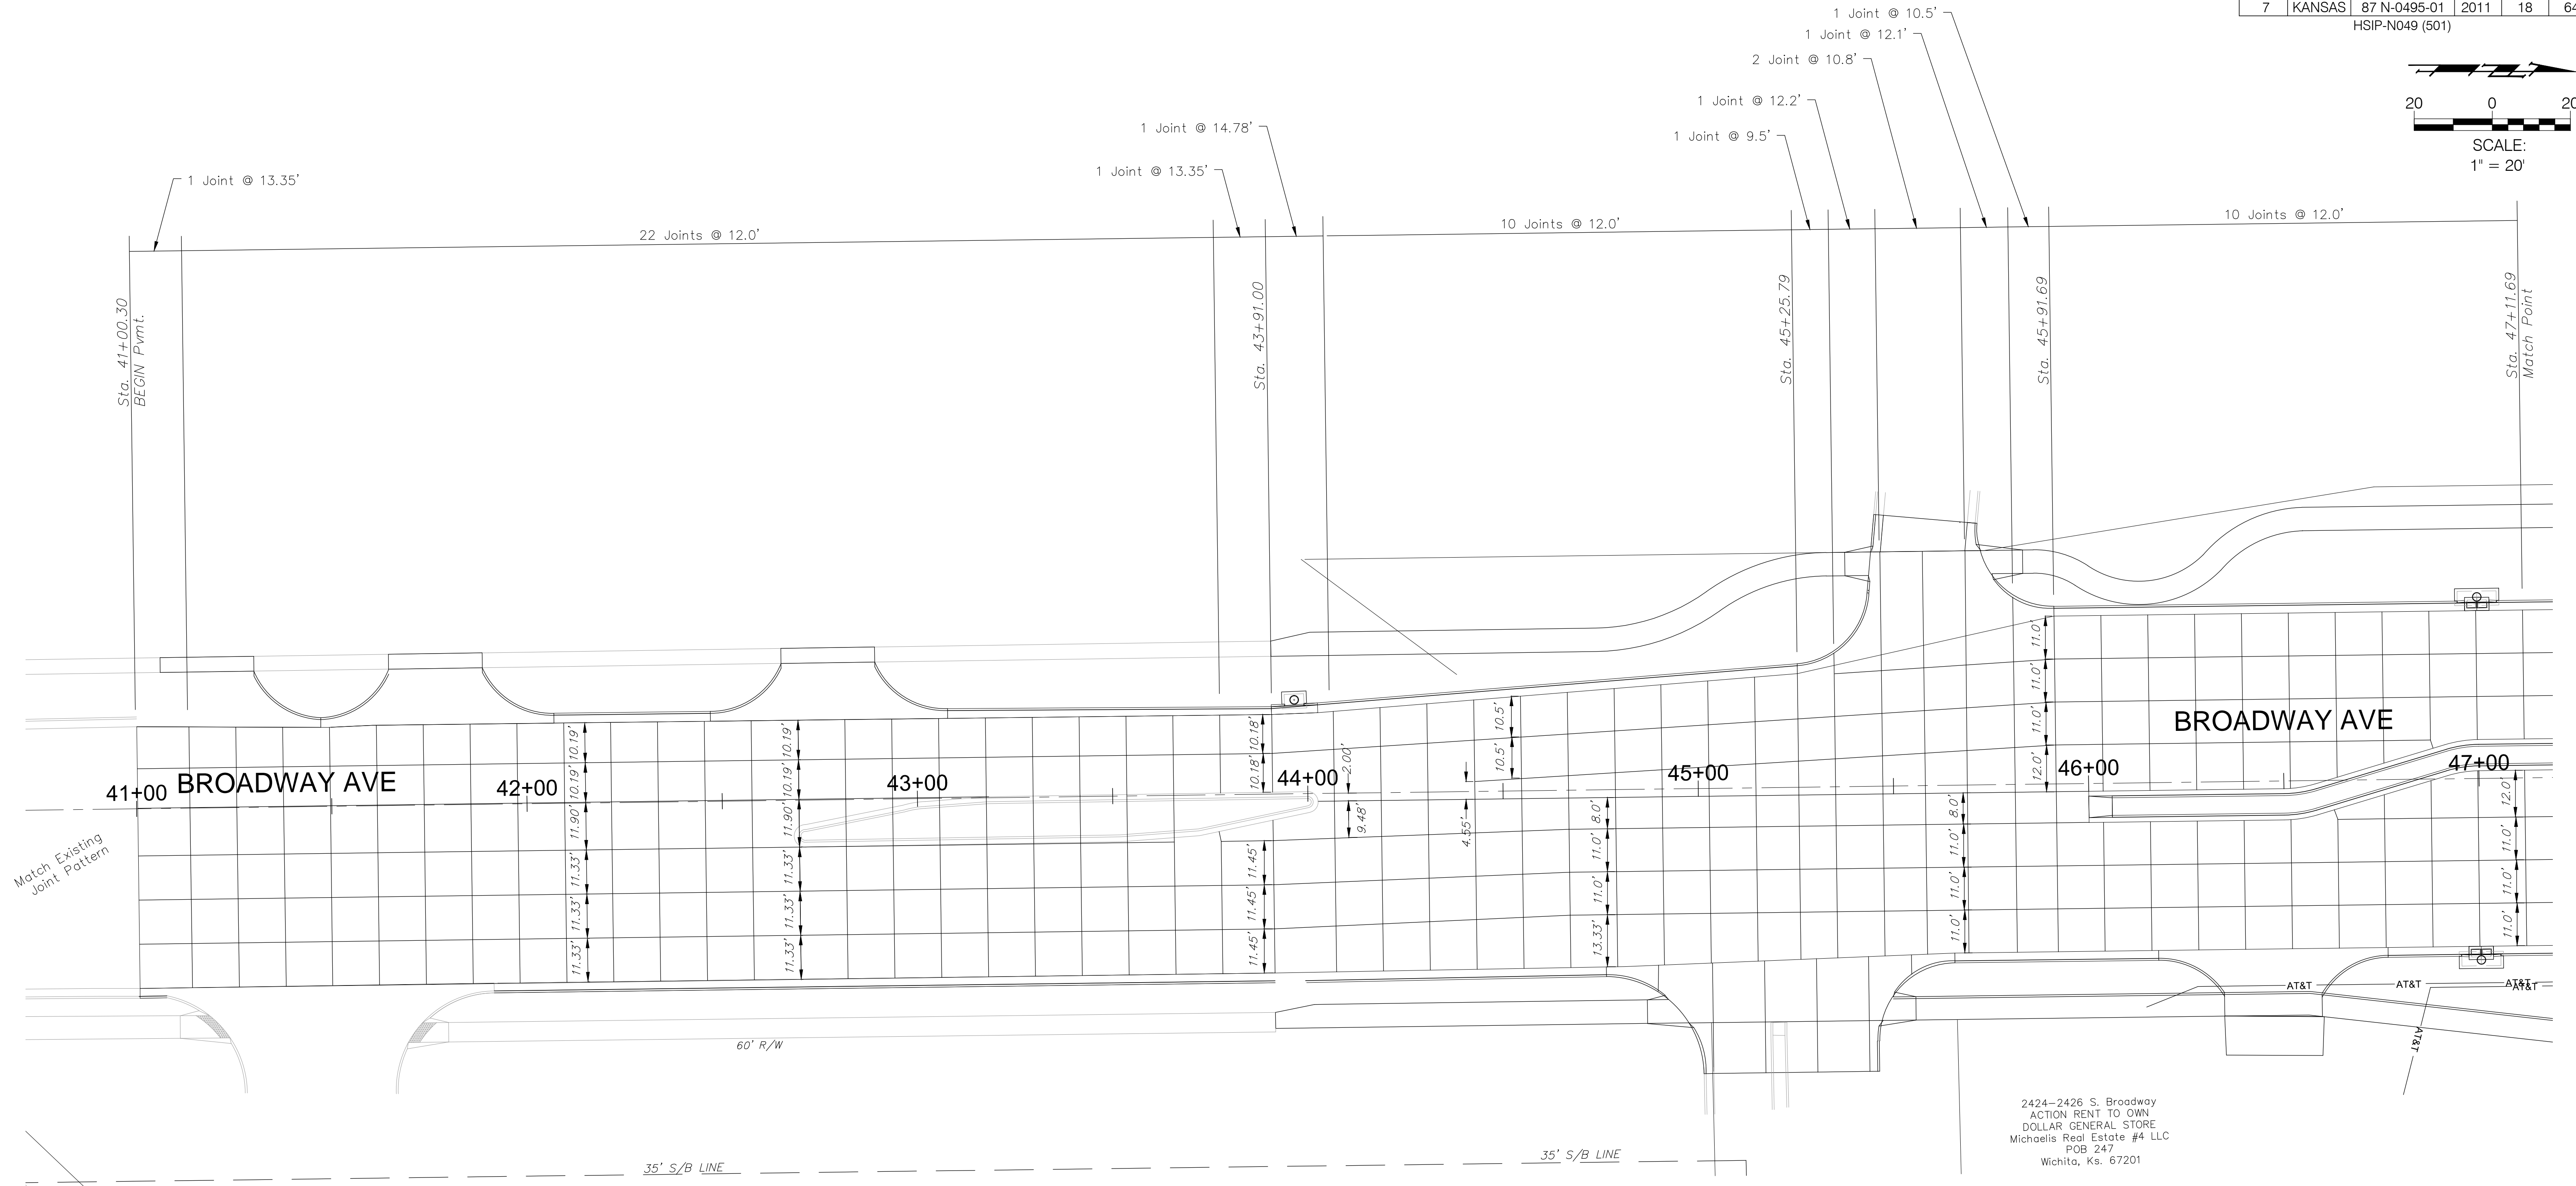


FHWA REGION NO.	STATE	PROJECT NO.	FISCAL YEAR	SHEET NO.	TOTAL SHEETS
7	KANSAS	87 N-0495-01	2011	18	64

HSIP-N049 (501)

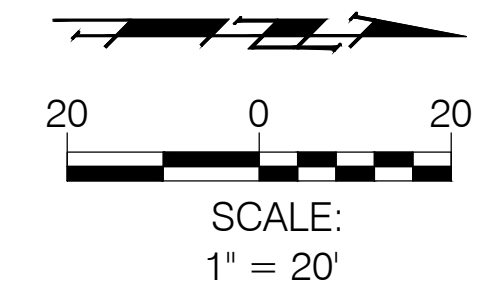

2424-2426 S. Broadway
 ACTION RENT TO OWN
 DOLLAR GENERAL STORE
 Michaelis Real Estate #4 LLC
 POB 247
 Wichita, Ks. 67201