

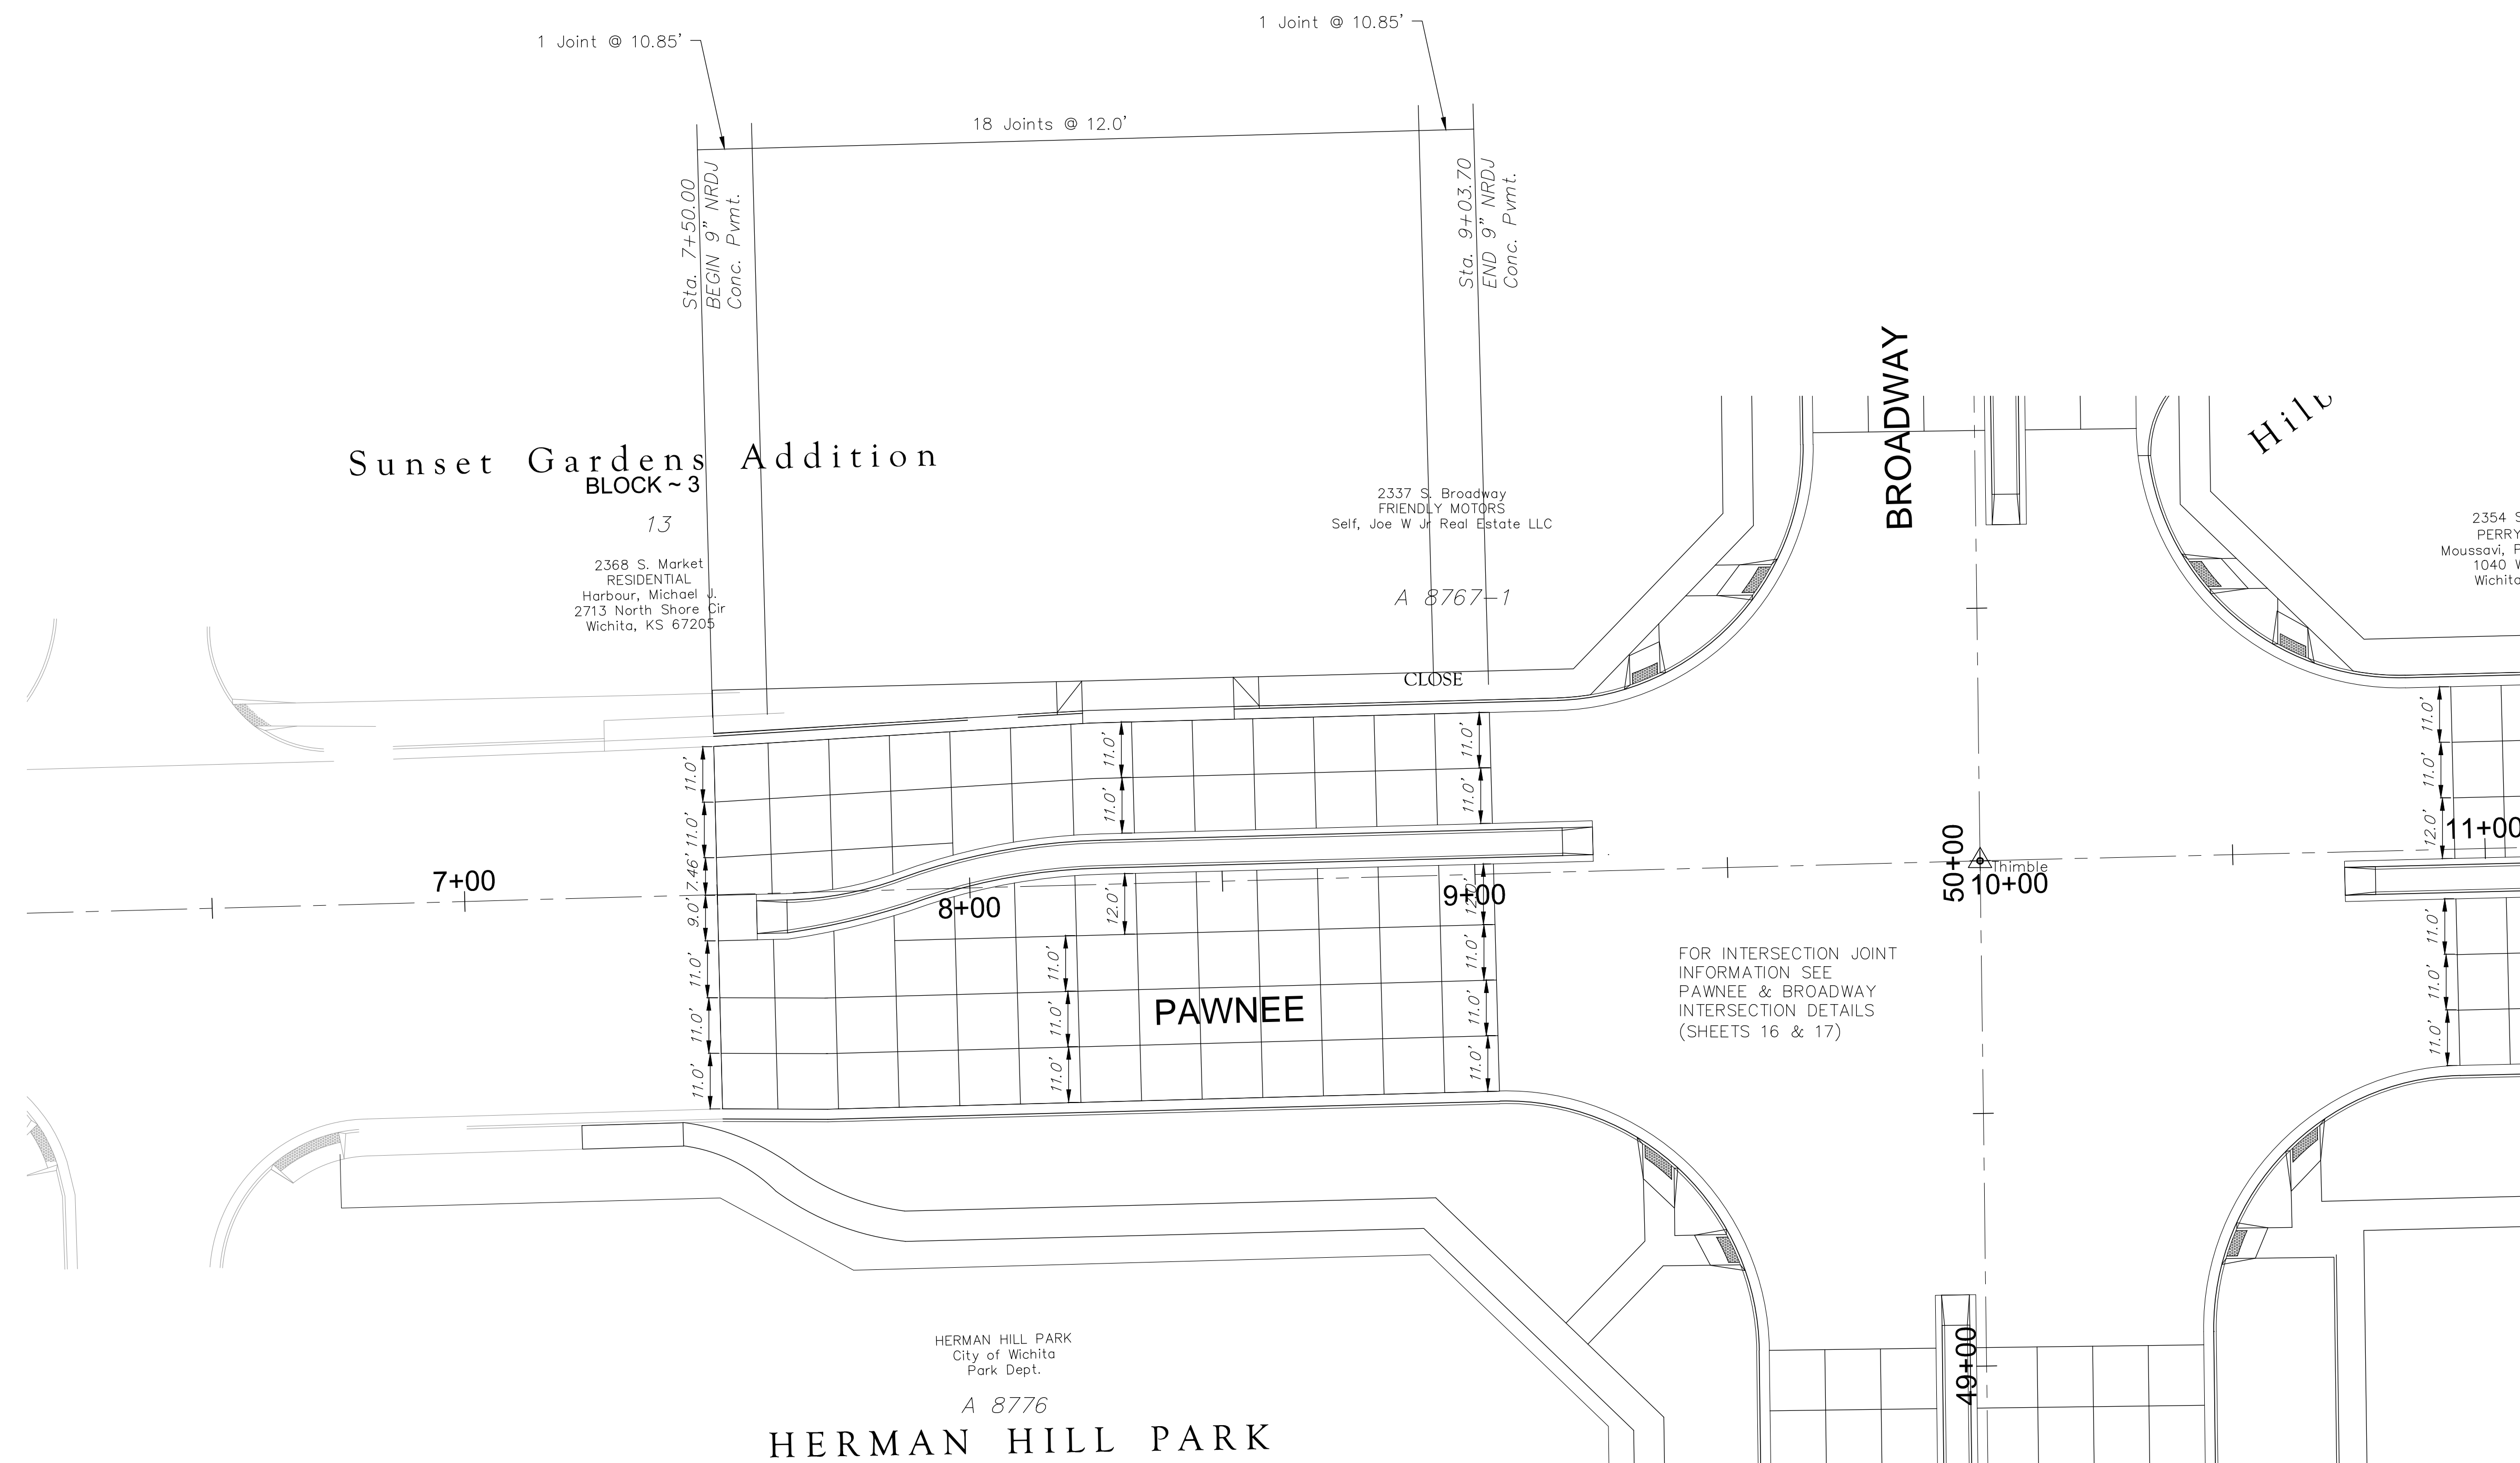


FHWA REGION NO.	STATE	PROJECT NO.	FISCAL YEAR	SHEET NO.	TOTAL SHEETS
7	KANSAS	87 N-0495-01	2011	21	64

HSIP-N049 (501)

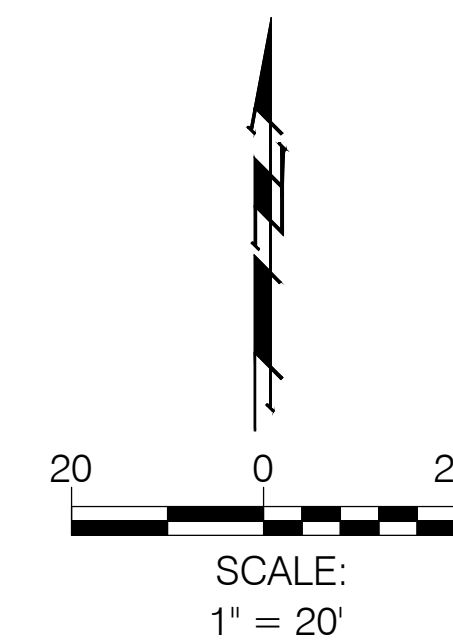

Drawing File: E:\Projects\Pawnee & Broadway\Civil 3d\Base
 Design: T. Aziere
 Drawn: JDM
 Approved: T. Aziere
 Scale: 1"=20'
 Project No. 09-12-E435 CAPITAL IMPROVEMENT PROJECT
PAWNEE JOINT PLAN
 PAWNEE / BROADWAY INTERSECTION

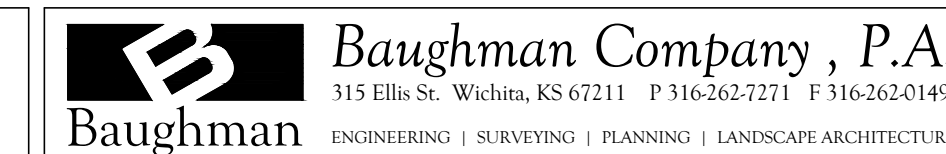

July, 2011
 SHEET
21
 OF
64